


B3.3a(i) Application/Permit Boundary at CSG Avonmouth Aqueous Waste Treatment Plant

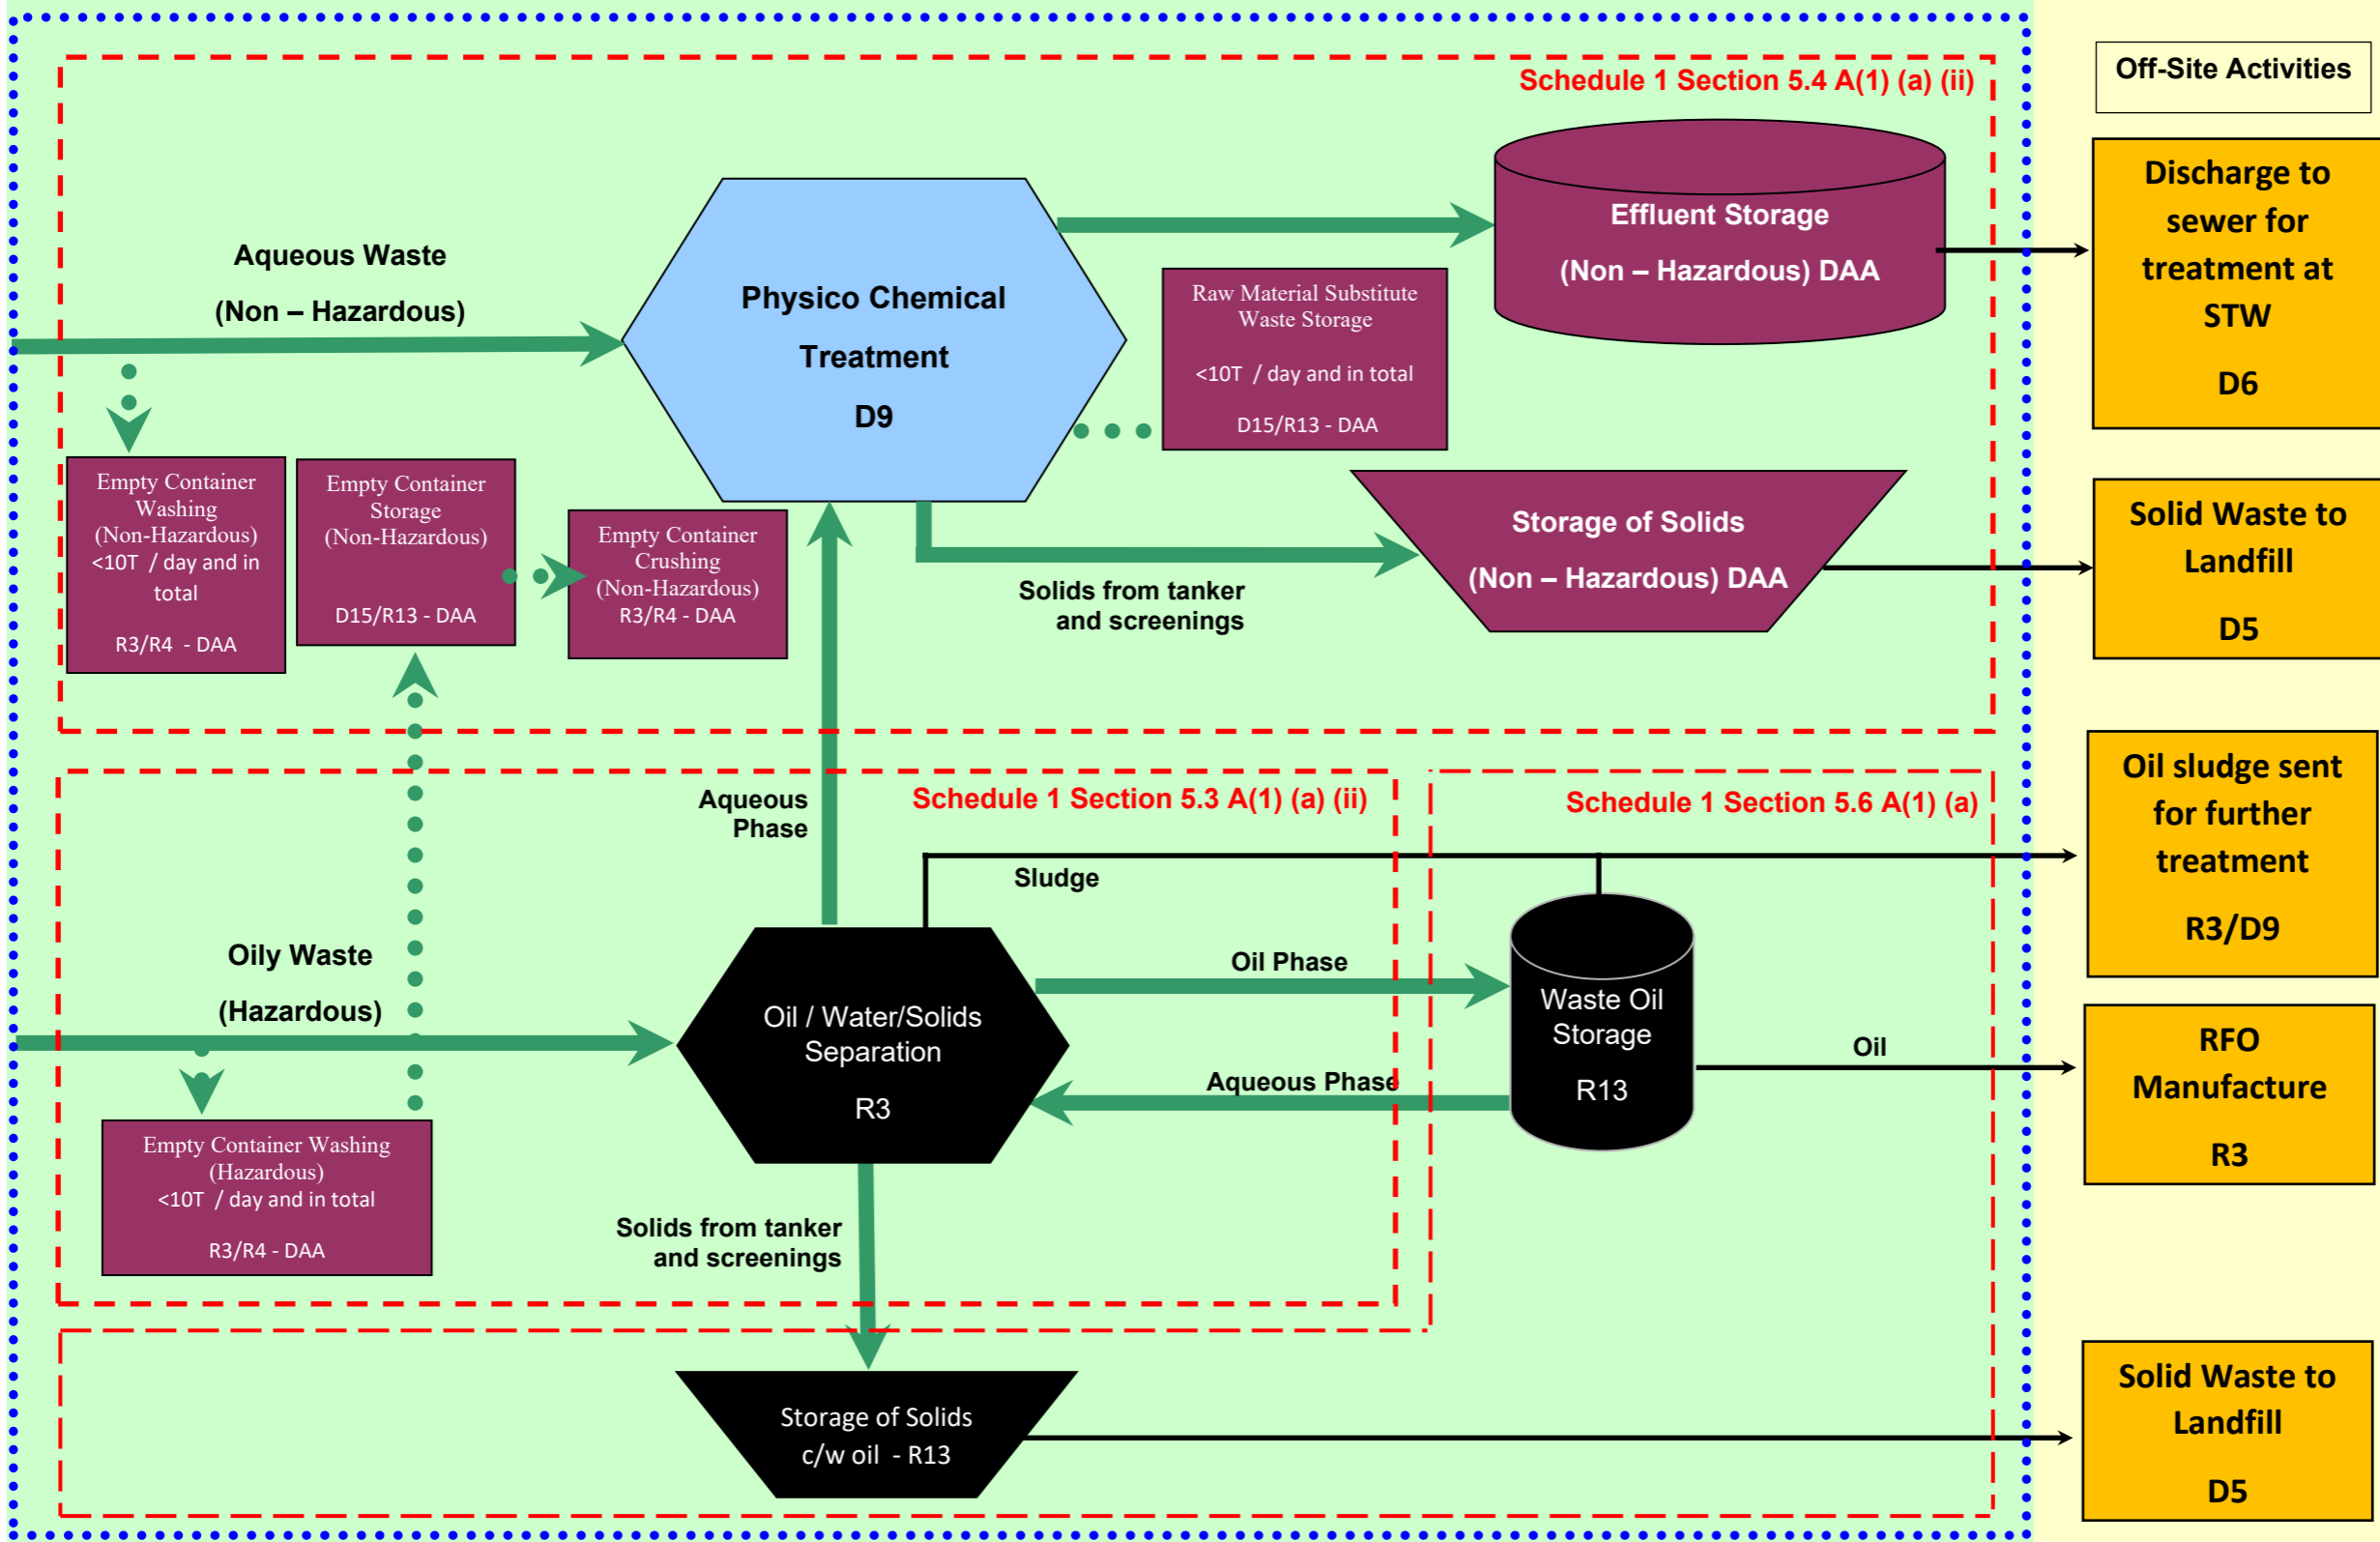

Installation Boundary