


- Key:
- Permit Boundary
  - Man Hole (SWMH)
  - - - ACO Drainage channels
  - Drainage Tank
  - Soak Away
  - Open Air Surface Soak Away
  - - - Open Air Drainage Channel
  - - - Foul Water
  - Inteceptor (INT)
  - Man Holes Foul (FWMH)
  - Rainwater Down Pipe (RWDP)
  - - - Surface Water
  - - - Process Water

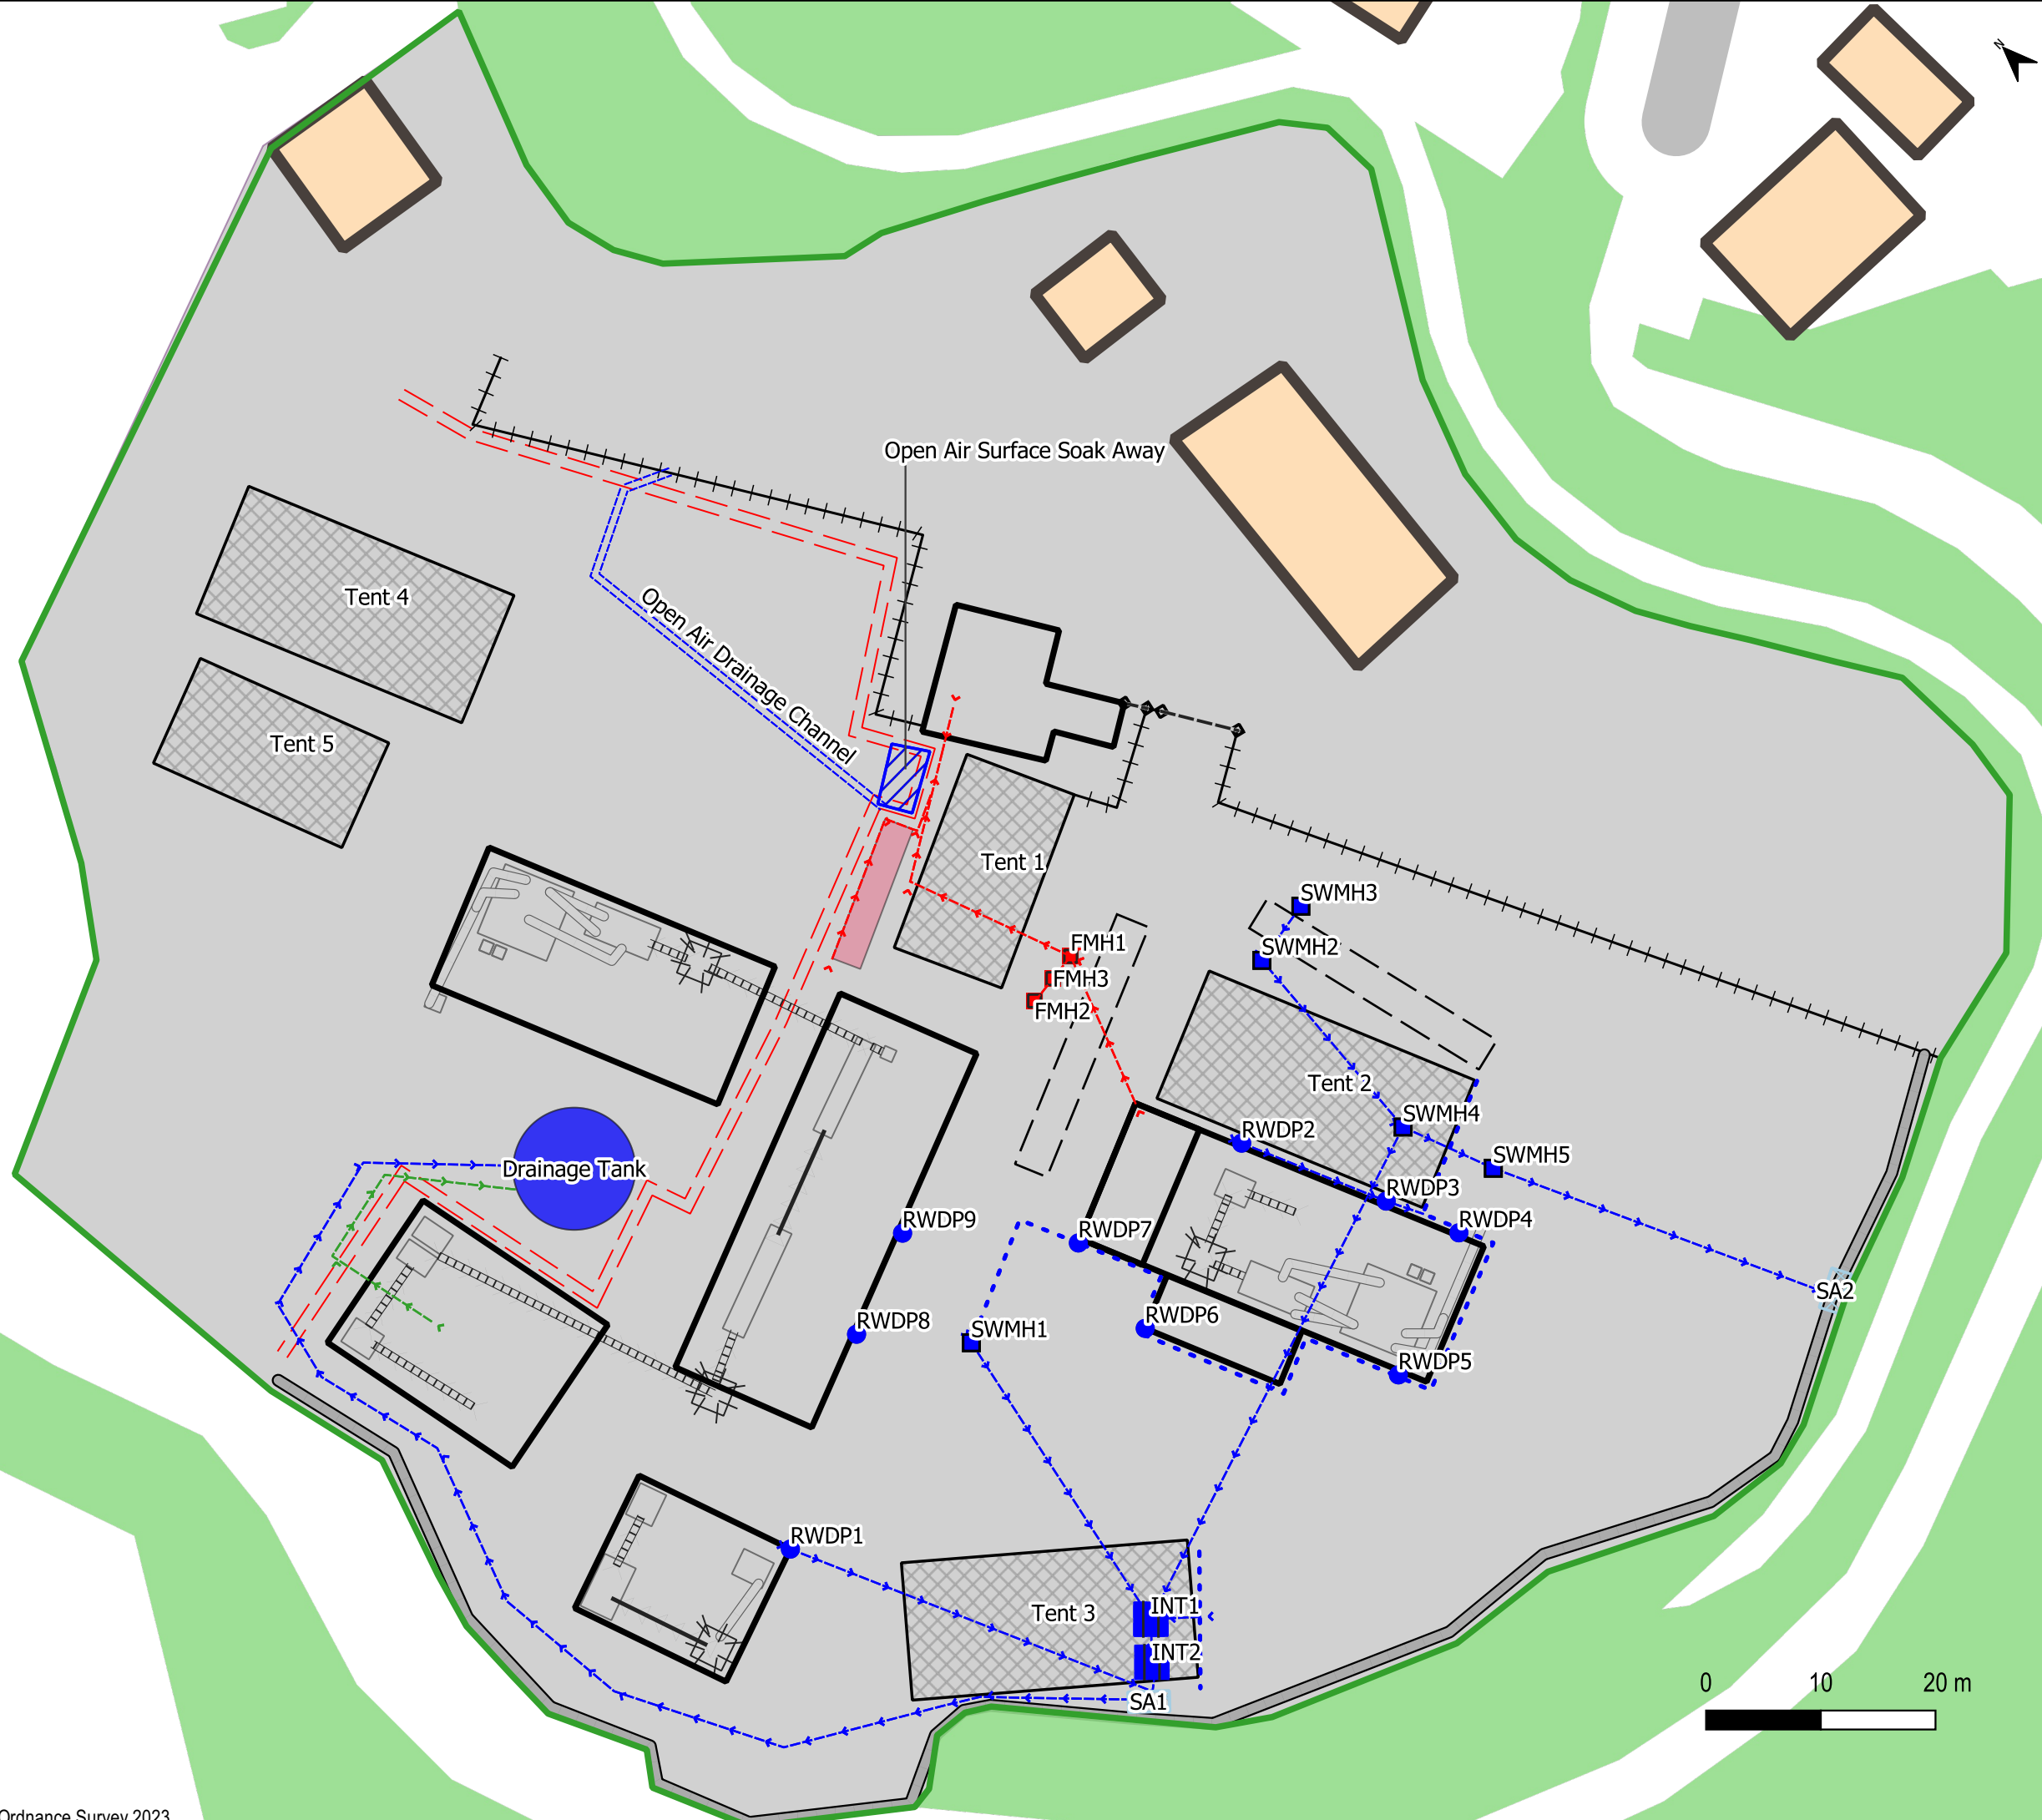

Drawing Title: Drainage System
Ref: 020.1_09_010
Scale: 1:550 (A3)
Date: 2023-10-23
Revision: REV B
Drawn By: AIL
Address: Lincoln Storm Ltd UK Worle Quarry Kewstoke Road Weston-Super-Mare Somerset BS22 9LF
Change log: - Drainage features labelled.

