


NOTES
Drawing for indication only.


REVISION HISTORY

Rev	Date	Init:	Description:
A	28.1.19	RS	Initial drawing
B	11.2.19	RS	Boundary change

KEY:

 Permit boundary

Oaktree Environmental Ltd
Waste, Planning and Environmental Consultants

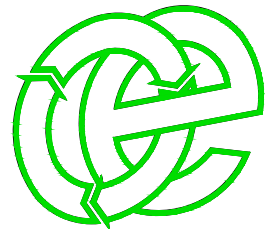

DRAWING TITLE
PERMIT BOUNDARY PLAN

CLIENT
Bristol & Avon Group Ltd



PROJECT/SITE
Westgate, Severnside, Bristol

SCALE @ A3 **JOB NO** **CLIENT NO**
1:5,000 2928 772

DRAWING NUMBER **REV** **STATUS**
2928/772/02 B Issued

DRAWN **CHECKED** **DATE**
RS RS 11.02.19

Lime House, Road Two, Winsford, Cheshire, CW7 3QZ
t: 01606 558833 | e: sales@oaktree-environmental.co.uk

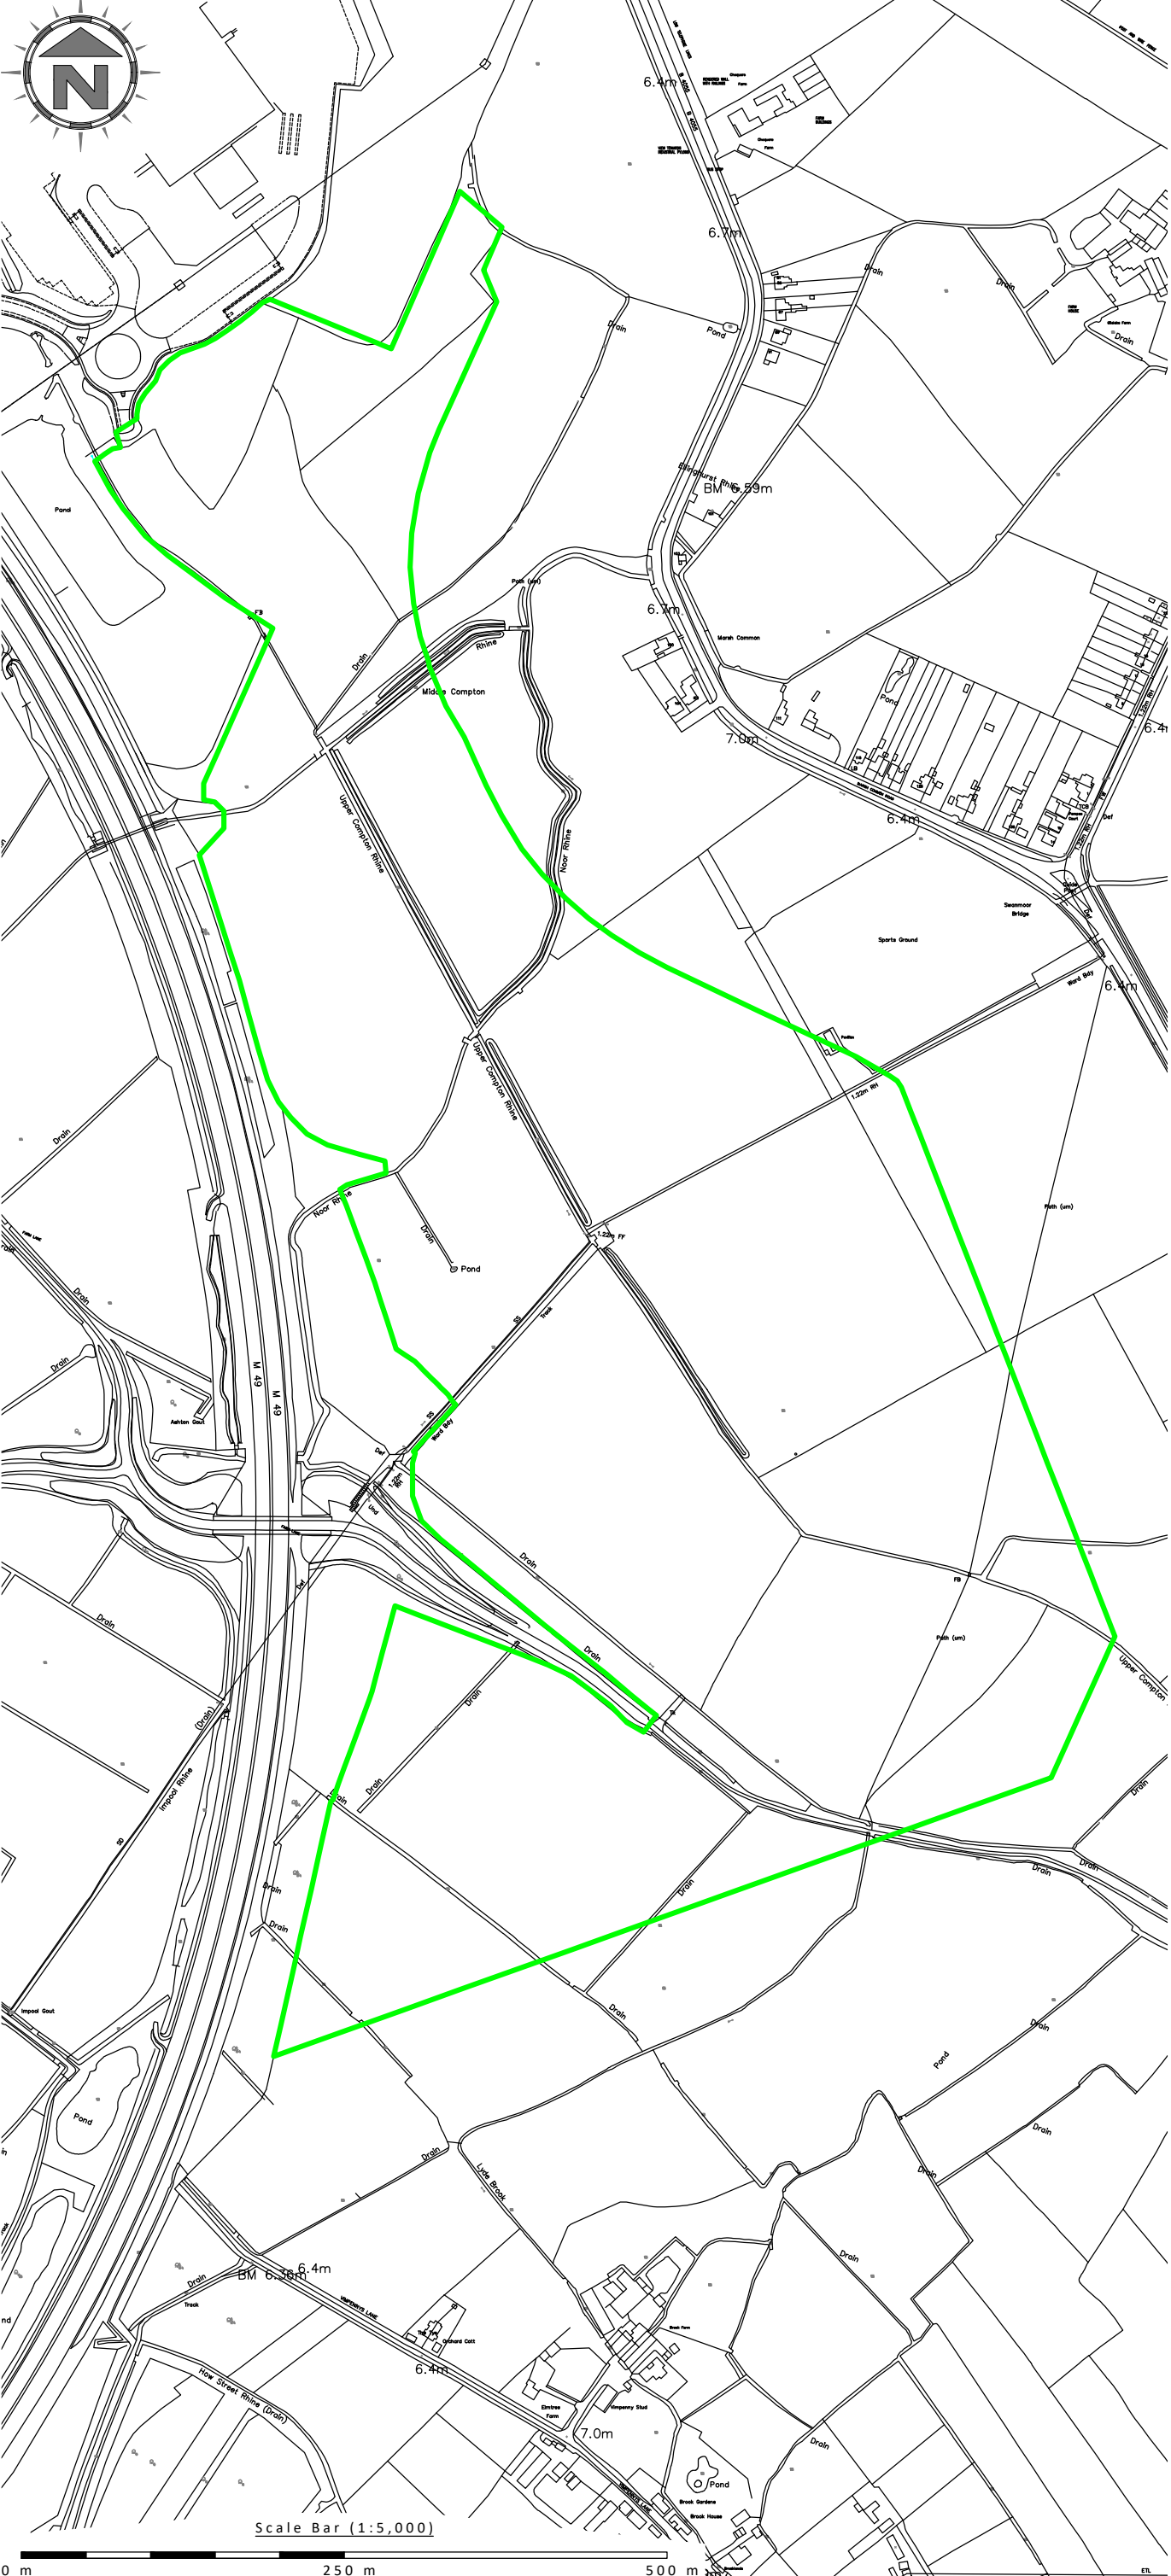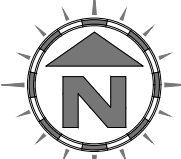

Scale Bar (1:5,000)

0 m 250 m 500 m