


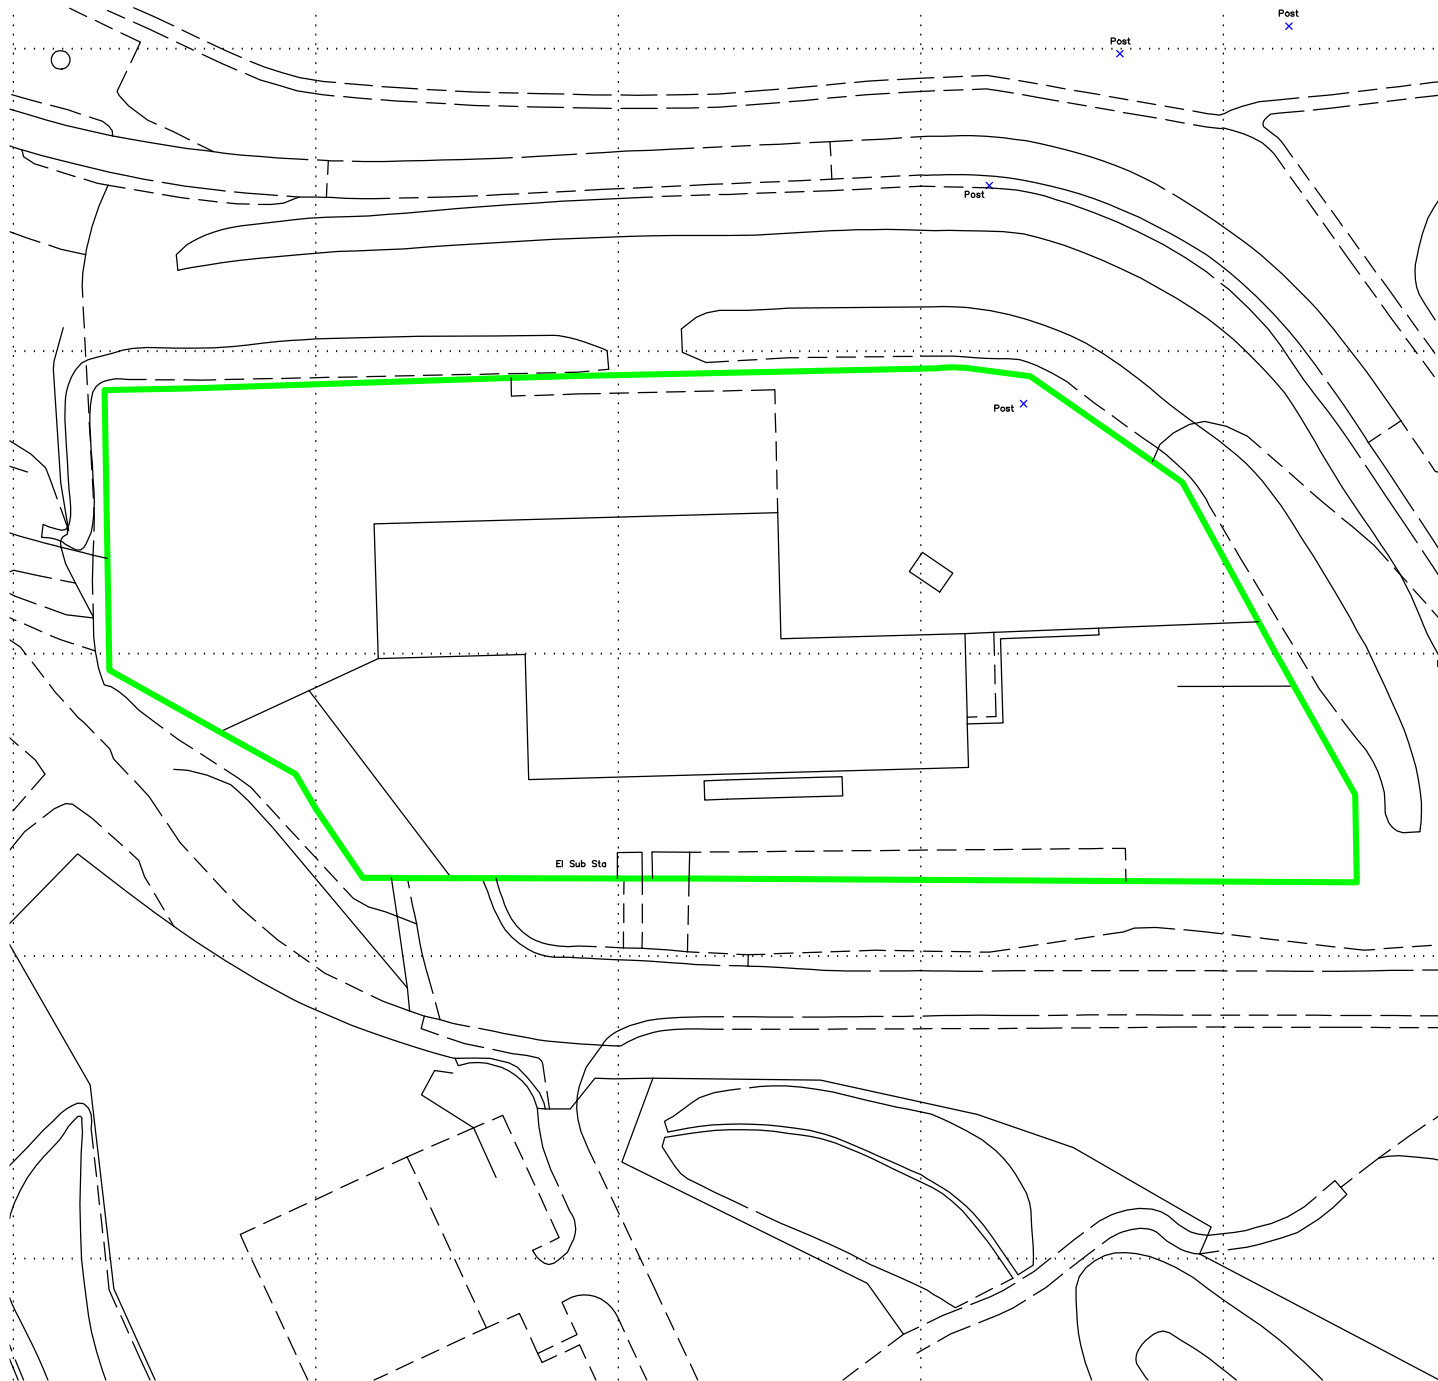

NOTES
Drawing for indication only. Reproduced with the permission of the controller of H.M.S.O. Crown copyright licence No. 100022432. This drawing is copyright and property of Oaktree Environmental Ltd.

REVISION HISTORY

Rev:	Date:	Init:	Description:
-	22.01.25	JH	Initial drawing

KEY:

Permit boundary

N

Scale Bar (1:1,250)
0 10 20 30 40 50m

TITLE:
PERMIT BOUNDARY PLAN

CLIENT:
Recycling Lives Compliance Services Limited

PROJECT/SITE:
Recycling Lives Services Workington, Isabella Road, Workington, Cumbria CA14 2JS

SCALE @ A4: 1:1,250	CLIENT NO: 3421	JOB NO: 002
DRAWING NO: WORK-3421-02	REV: -	STATUS: Issued
DATE: 22.01.25	DRAWN: JH	CHECKED: CP



Oaktree Environmental
Waste, Planning & Environmental Consultants

