



05303.00003.13.001.0A\_Site\_Loc\_Plan\_DPB.dwg

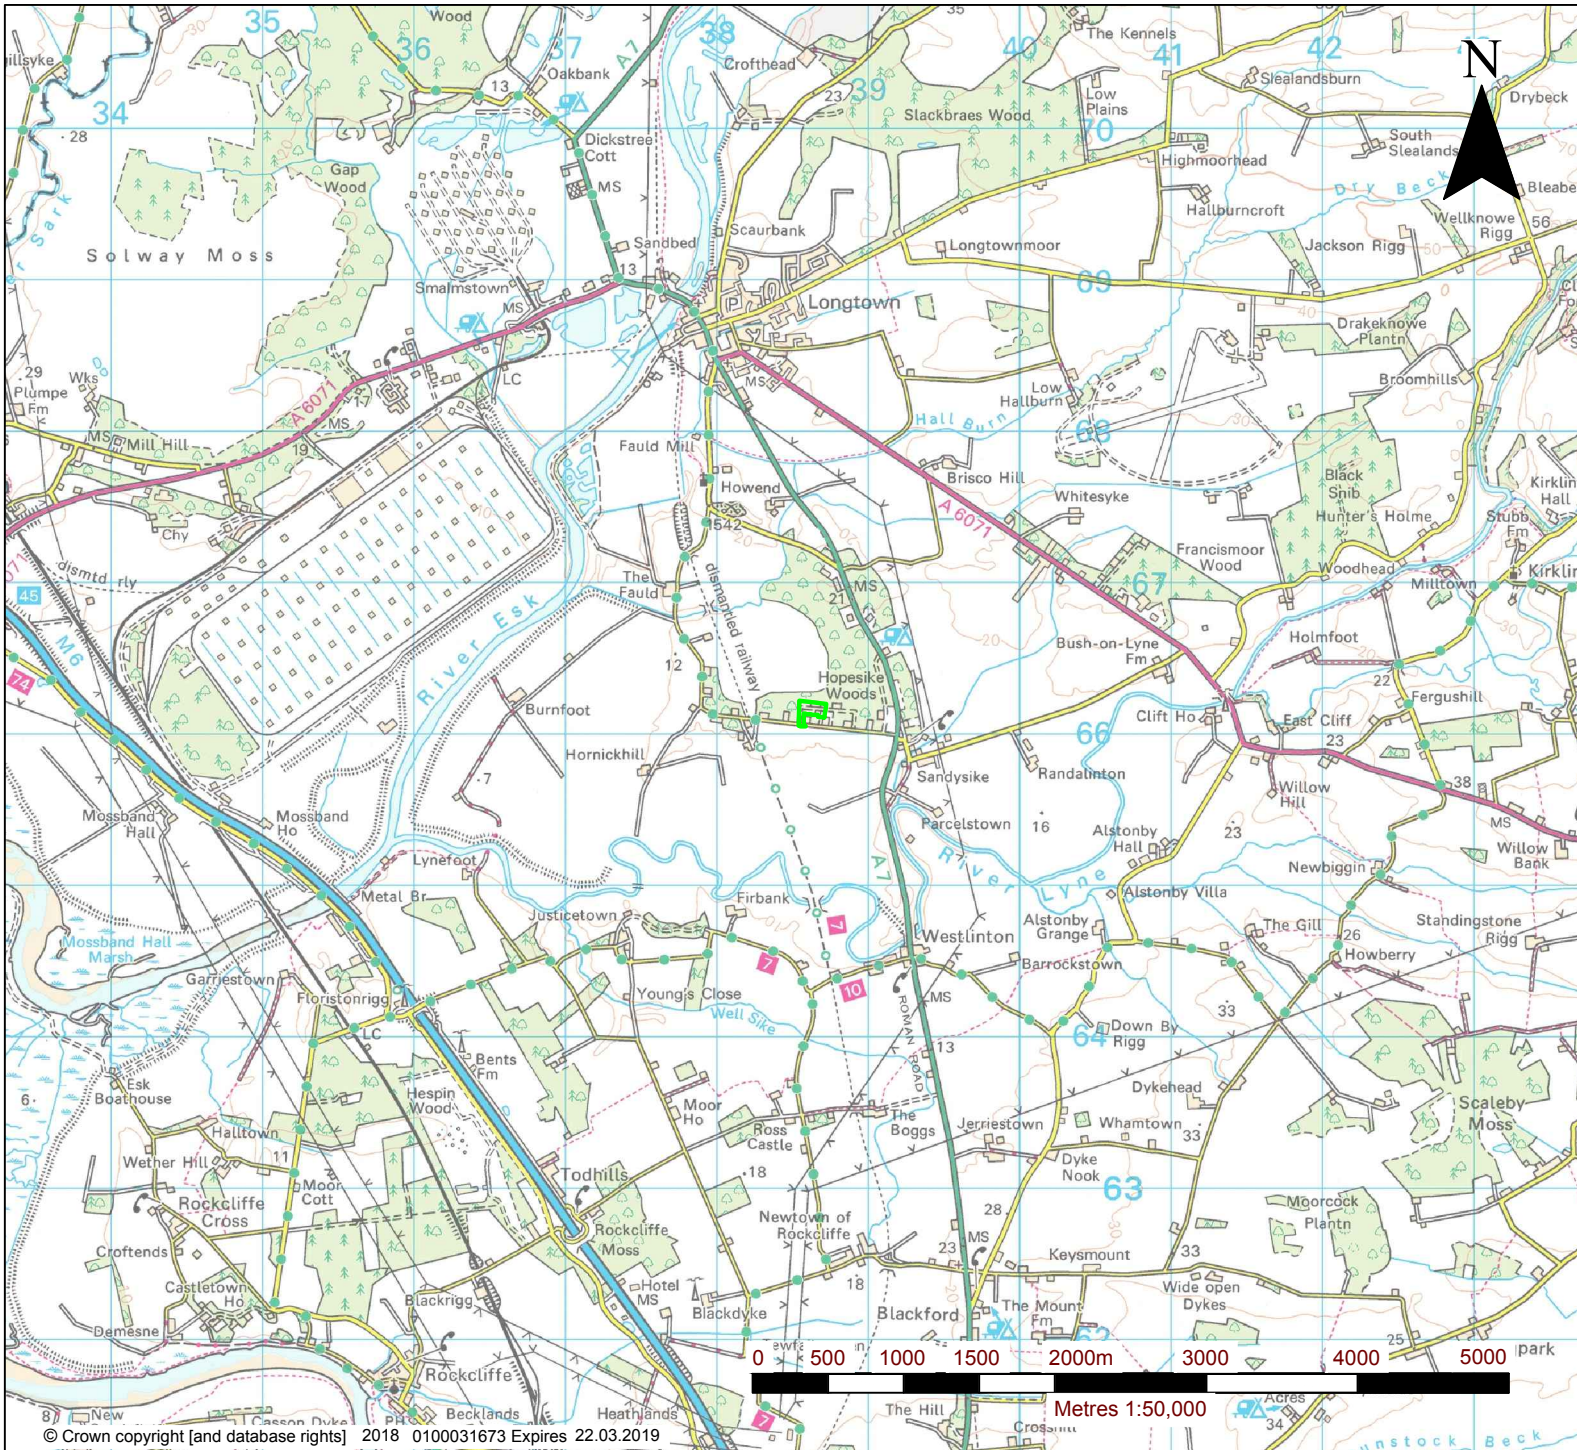

LEGEND

 PROPOSED ENVIRONMENTAL PERMIT BOUNDARY

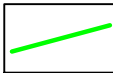

3RD FLOOR  
THE BREW HOUSE  
JACOB STREET  
BRISTOL, BS2 0EQ  
  
T: 01179 064280  
www.slrconsulting.com

SANDYSIKE MILL  
ENVIRONMENTAL PERMIT APPLICATION  
SITE LOCATION PLAN

001

Scale 1:50,000 @ A4

Date APRIL 2018