

DO NOT SCALE: CONTRACTOR TO CHECK ALL DIMENSIONS AND REPORT ANY OMISSIONS OR ERRORS

KEY:



SOILS



INERT WASTES



ENGINEERED CLAY LINER





RIVER TERRACE DEPOSITS




AMPHILL CLAY FORMATION


NOTE: ALL DIMENSIONS IN MILLIMETRES

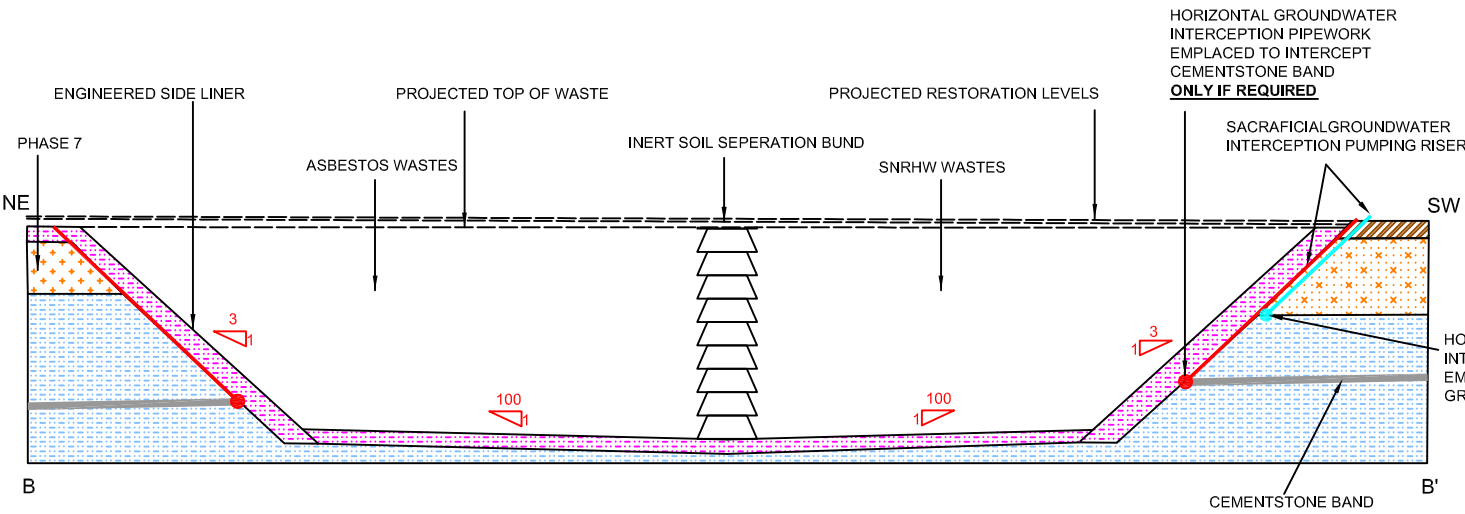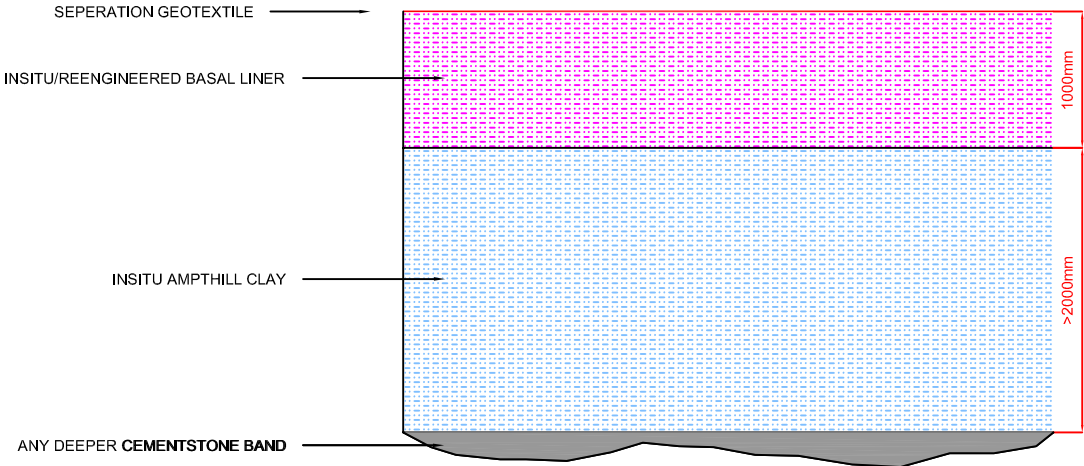

CELL CONSTRUCTION - SECTION NE-SW

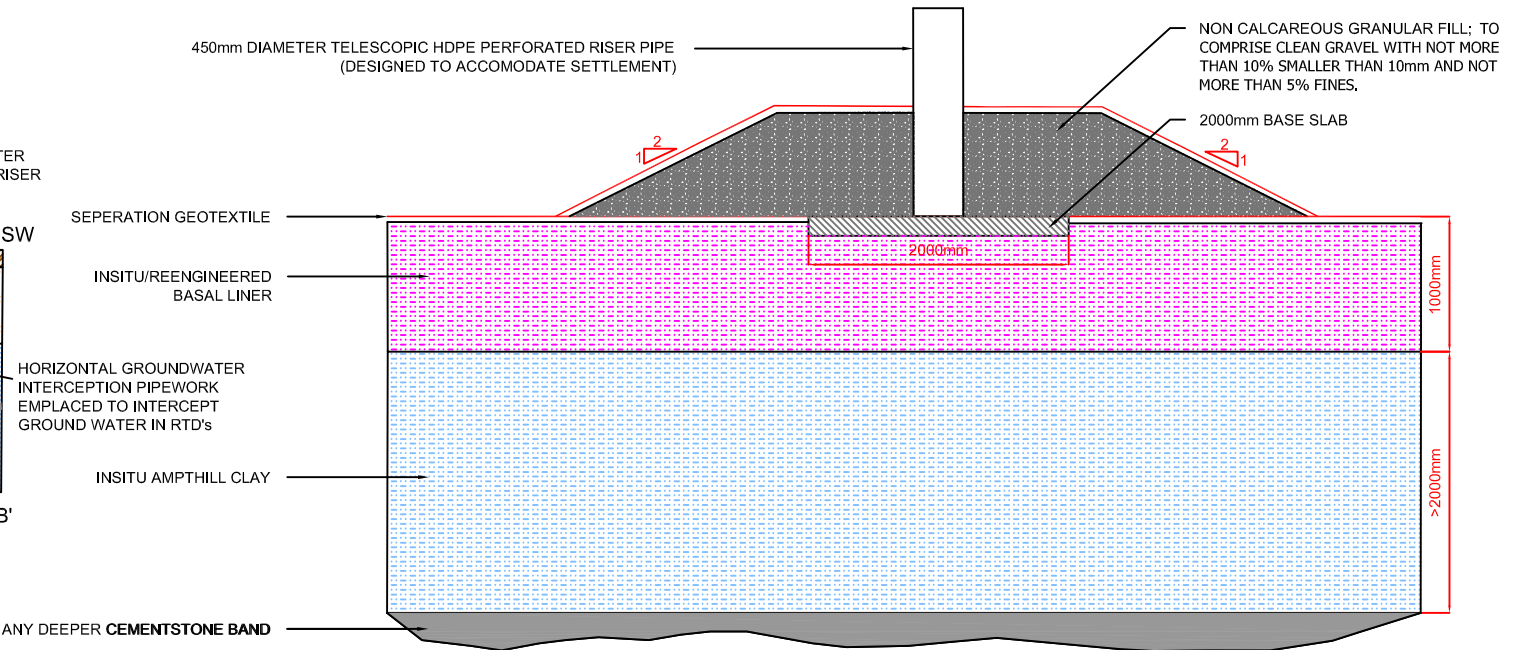

TYPICAL LEACHATE COLLECTION SYSTEM DETAIL

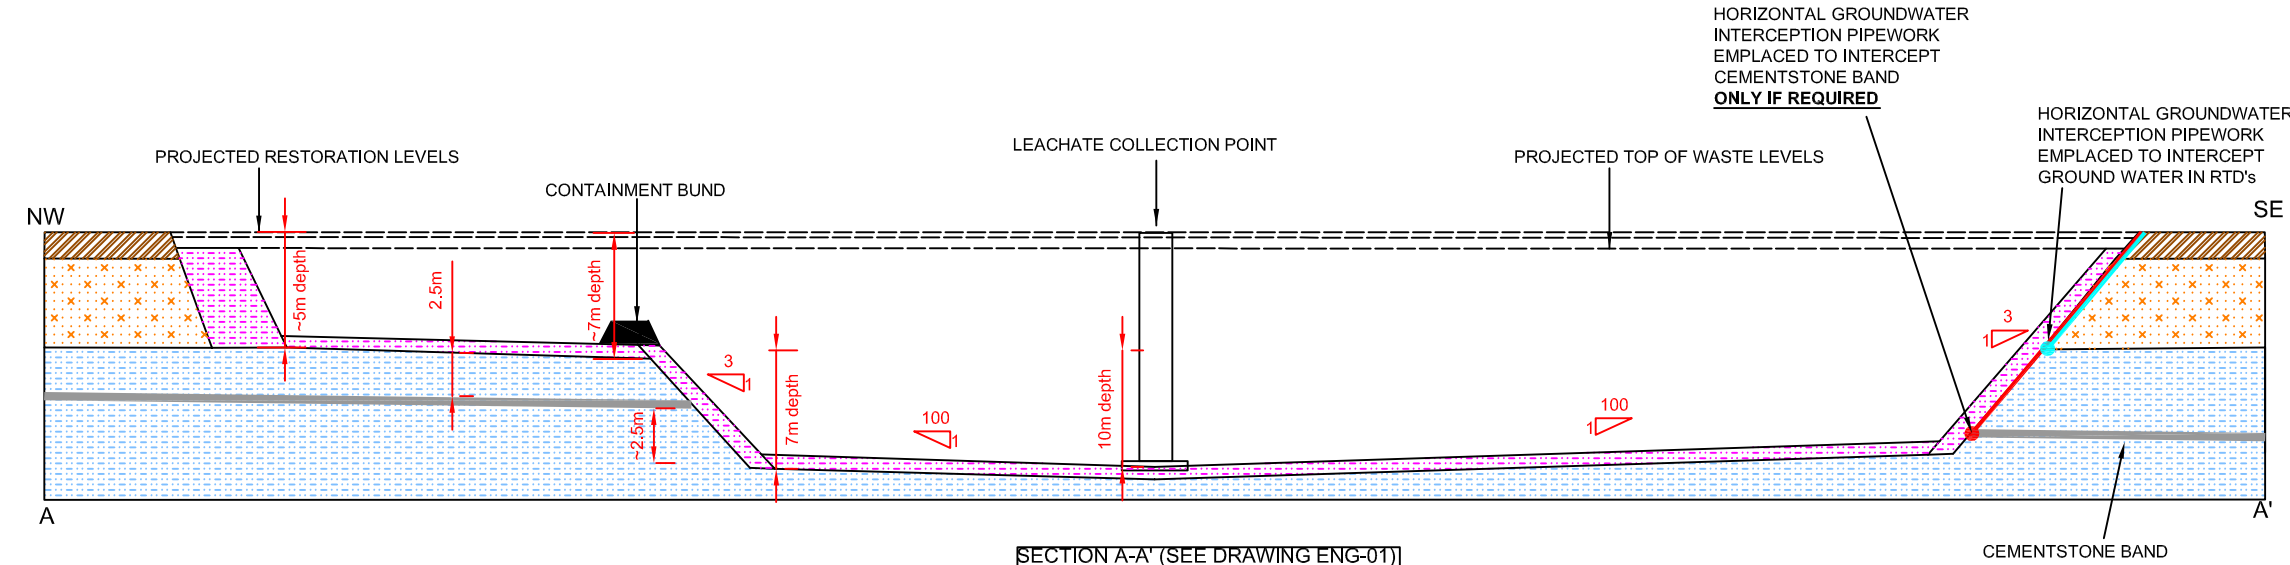

SECTION A-A' (SEE DRAWING ENG-01)

REV	DESCRIPTION	BY	CHK	APP	DATE
-----	-------------	----	-----	-----	------

MICK GEORGE LTD

EMPRESS HOUSE
12 EMPRESS ROAD
LYNDHURST, HAMPSHIRE
SO43 7AE

TEL: +44 (0)23 8028 3226
FAX: +44 (0)23 8028 2623
e-mail: enviro.lyndhurst@wyg.com



Project:

MEPAL LANDFILL SITE
PERMIT VARIATION

Drawing Title:

TYPICAL LINER SYSTEM DETAILS
INCLUDING DEEPENING EXCAVATIONS
AND GROUNDWATER INTERCEPTION

Scale @	A3	Drawn	Date	Checked	Date	Approved	Date
NTS		MJ	13.11.15	MJ	13.11.15	MJ	13.11.15
Project No.	Office	Type	Drawing No.	Revision			
A075924	8146	WP&P	MGL/A075924/ENG/04A				