

DO NOT SCALE: CONTRACTOR TO CHECK ALL DIMENSIONS AND
REPORT ANY OMISSIONS OR ERRORS


KEY


INFERRED FLOW
DIRECTION


GROUNDWATER
mBOD

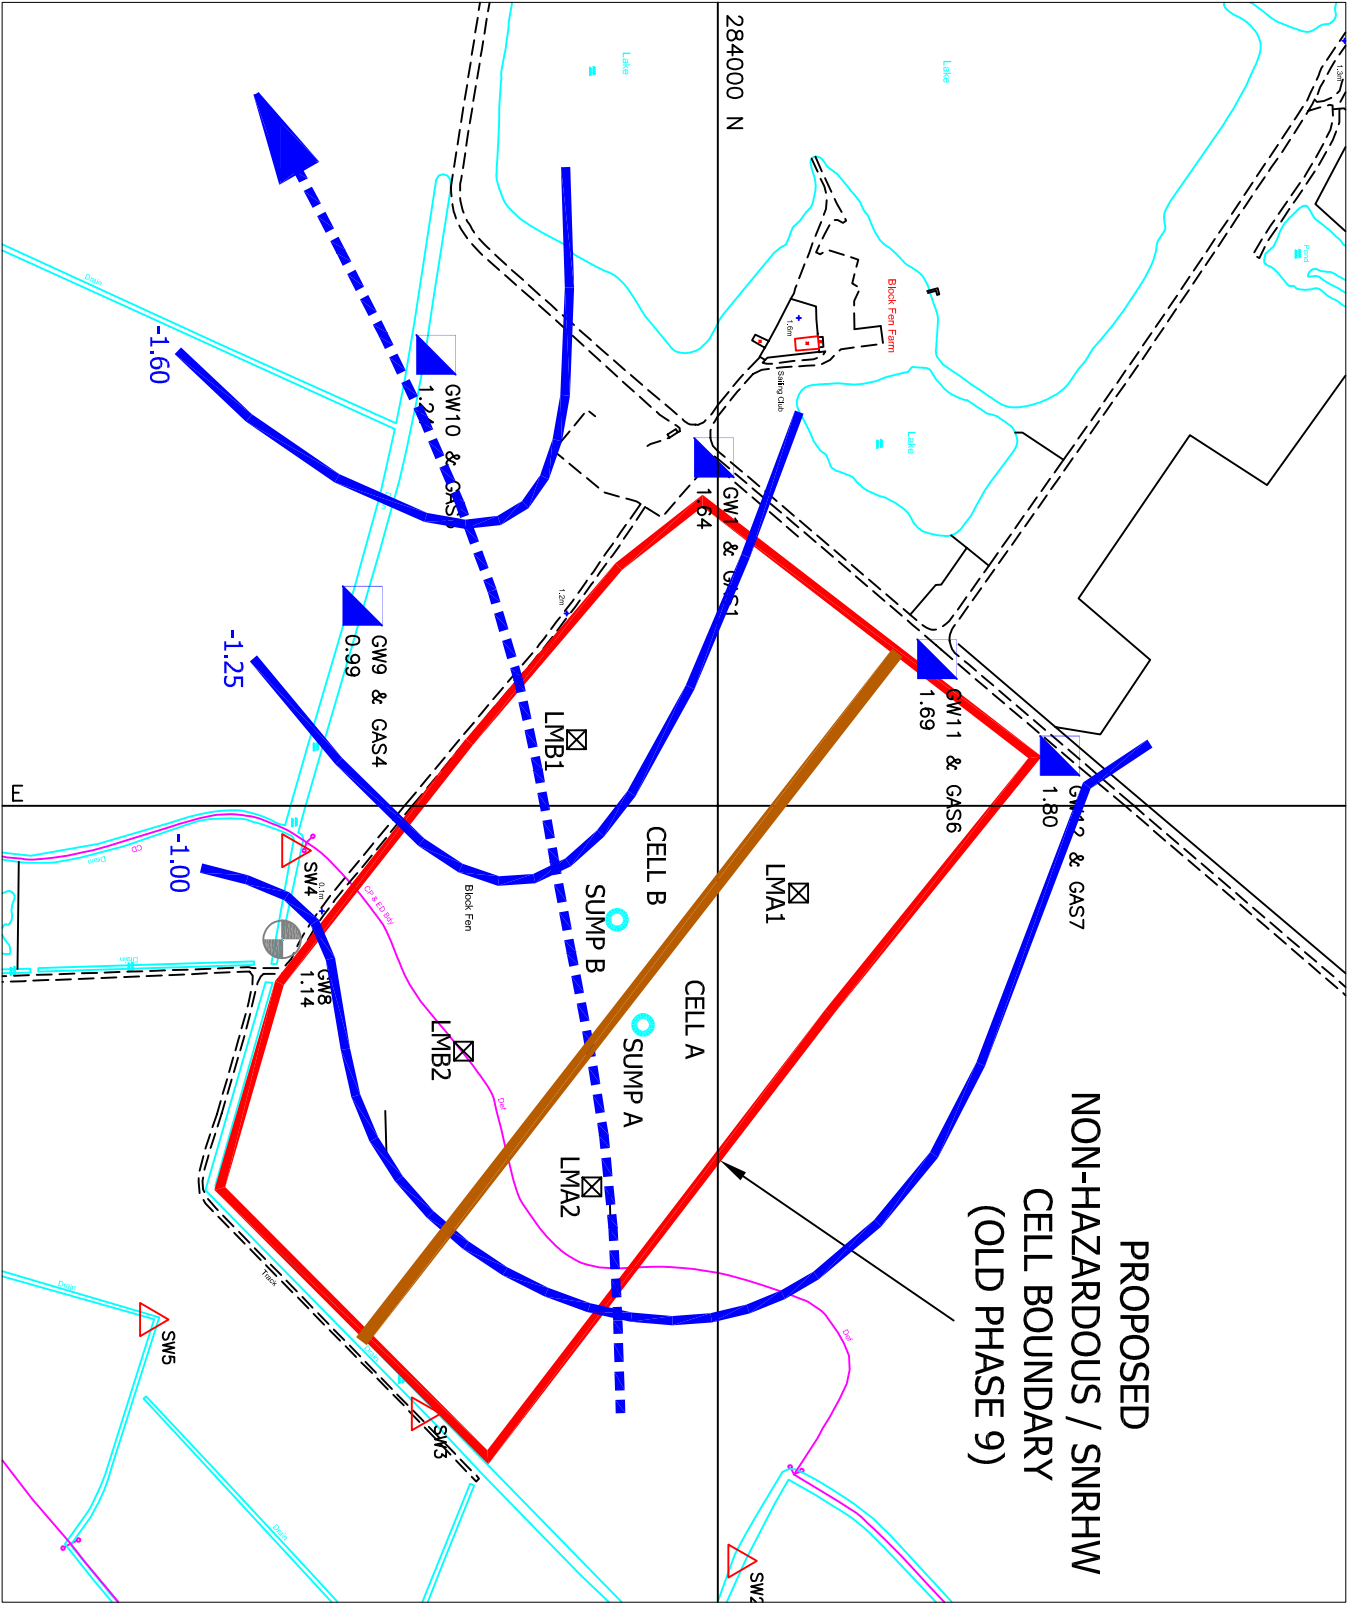

GW/11 (1.69mBOD
C.U.)


LEACHATE SUMP


LEACHATE
MONITORING POINT


SEPARATION BUND

PROPOSED
NON-HAZARDOUS / SNRHW
CELL BOUNDARY
(OLD PHASE 9)



REV	DESCRIPTION	BY	CHK	APP	DATE
-----	-------------	----	-----	-----	------

Mick George Limited

HUNTINGDON BUSINESS CENTRE,
BLACKSTONE ROAD, STUKELEY,
MEADOWS INDUSTRIAL ESTATE,
HUNTINGDON,
CAMBRIDGESHIRE
PE29 6EF



Project:

Mepal Landfill Site
Hydrogeological Risk Assessment

Drawing Title:

Groundwater Contours & Flow Direction
Minimum Values

Scale @	A4	Drawn	Date	Checked	Date	Approved	Date
Project No.	PC	APR 16	GM	APR 16	GM	APR 16	
Office	8146	ENV	Drawing No.	HYD-01		Revision	