

DO NOT SCALE: CONTRACTOR TO CHECK ALL DIMENSIONS AND
REPORT ANY OMISSIONS OR ERRORS


KEY


INFERRED FLOW
DIRECTION

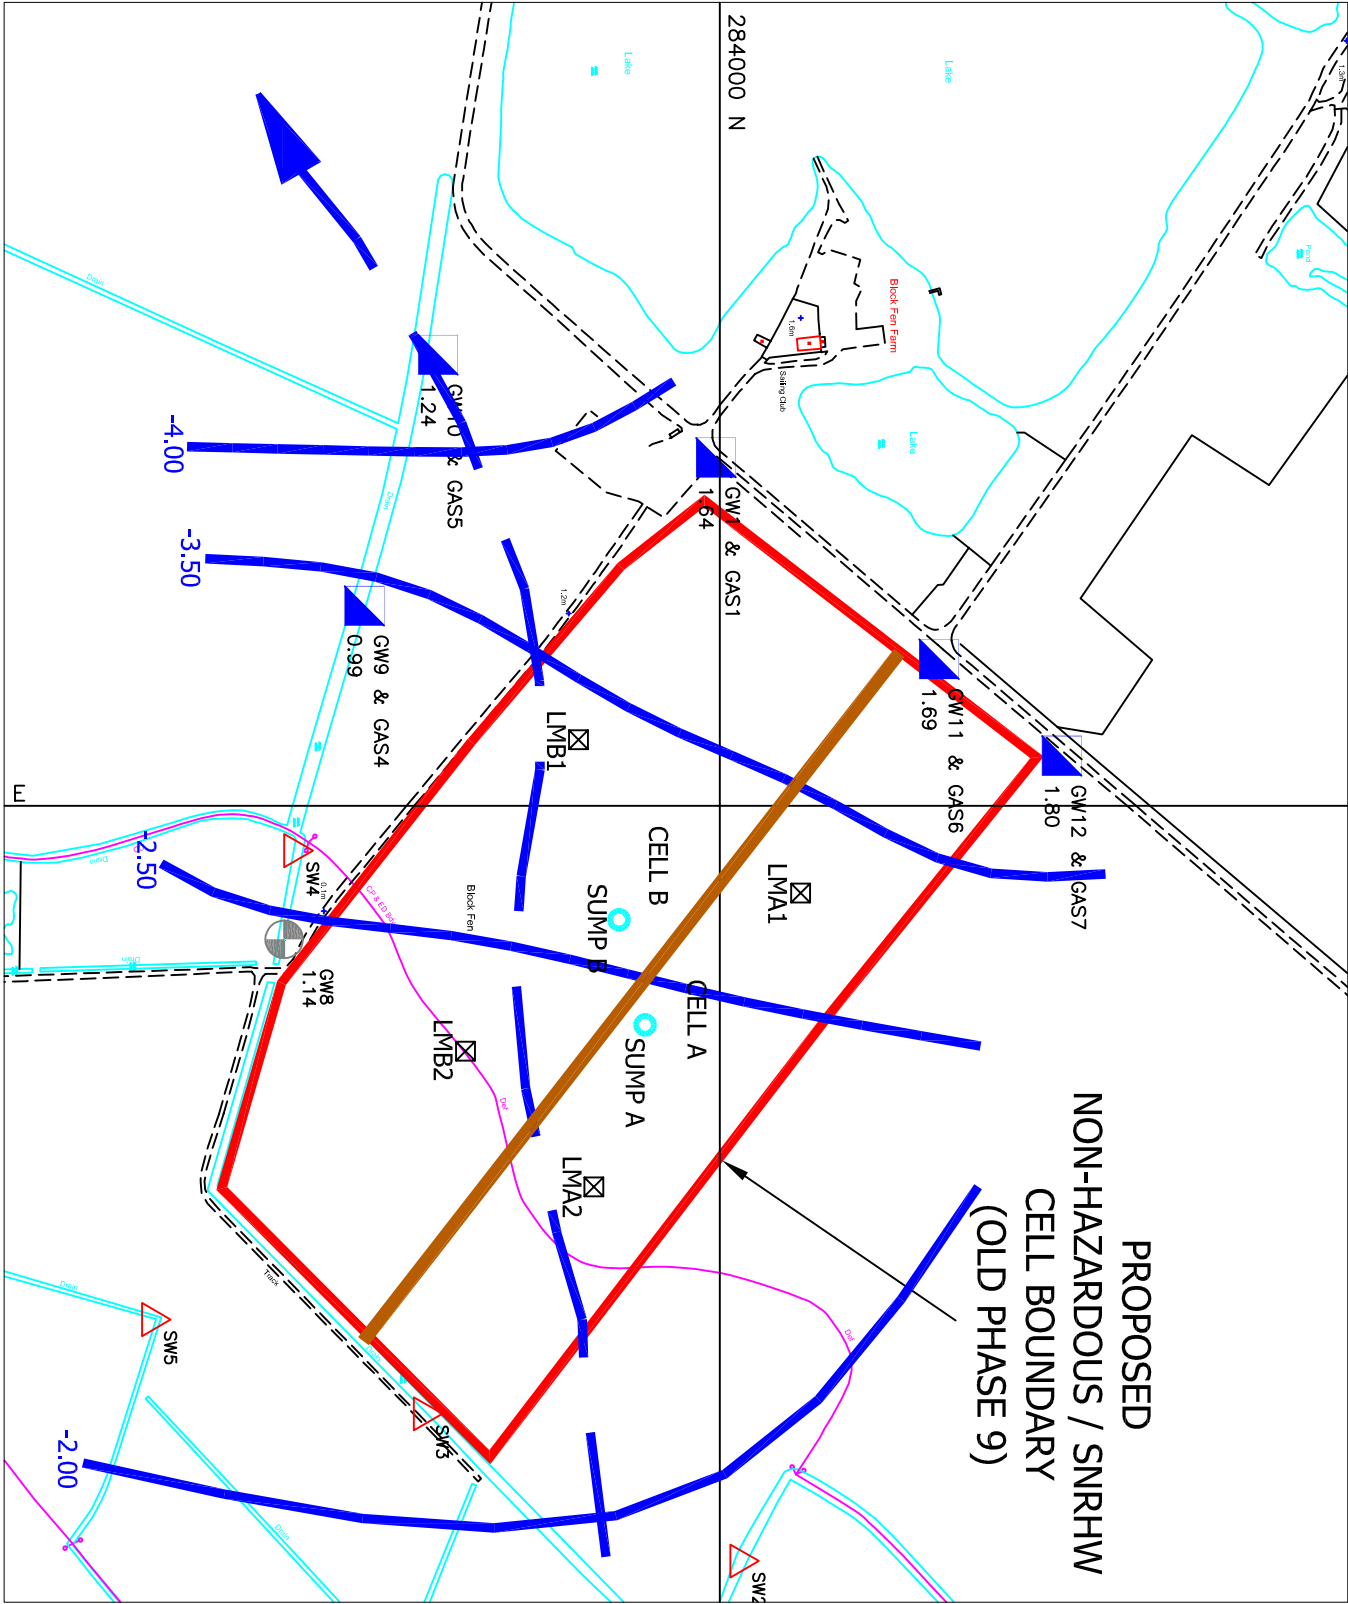

GROUNDWATER


GW11 (1.69mBOD
mBOD


LEACHATE SUMP


LEACHATE
MONITORING POINT


SEPARATION BUND



REV	DESCRIPTION	BY	CHK	APP	DATE
	Mick George Limited				

HUNTINGDON BUSINESS CENTRE,
BLACKSTONE ROAD, STUKLEY,
MEADOWS INDUSTRIAL ESTATE,
HUNTINGDON,
CAMBRIDGESHIRE
PE29 6EF



Project: Mepal Landfill Site
Hydrogeological Risk Assessment

Drawing Title: Ground Contours & Flow Direction
Maximum Values

Scale @	A4	Drawn	Date	Checked	Date	Approved	Date
Project No.	PC	APR 16	GM	APR 16	GM	APR 16	
Office	Type	Drawing No.	Revision				
A094946	8146	ENV	HYD-02				