


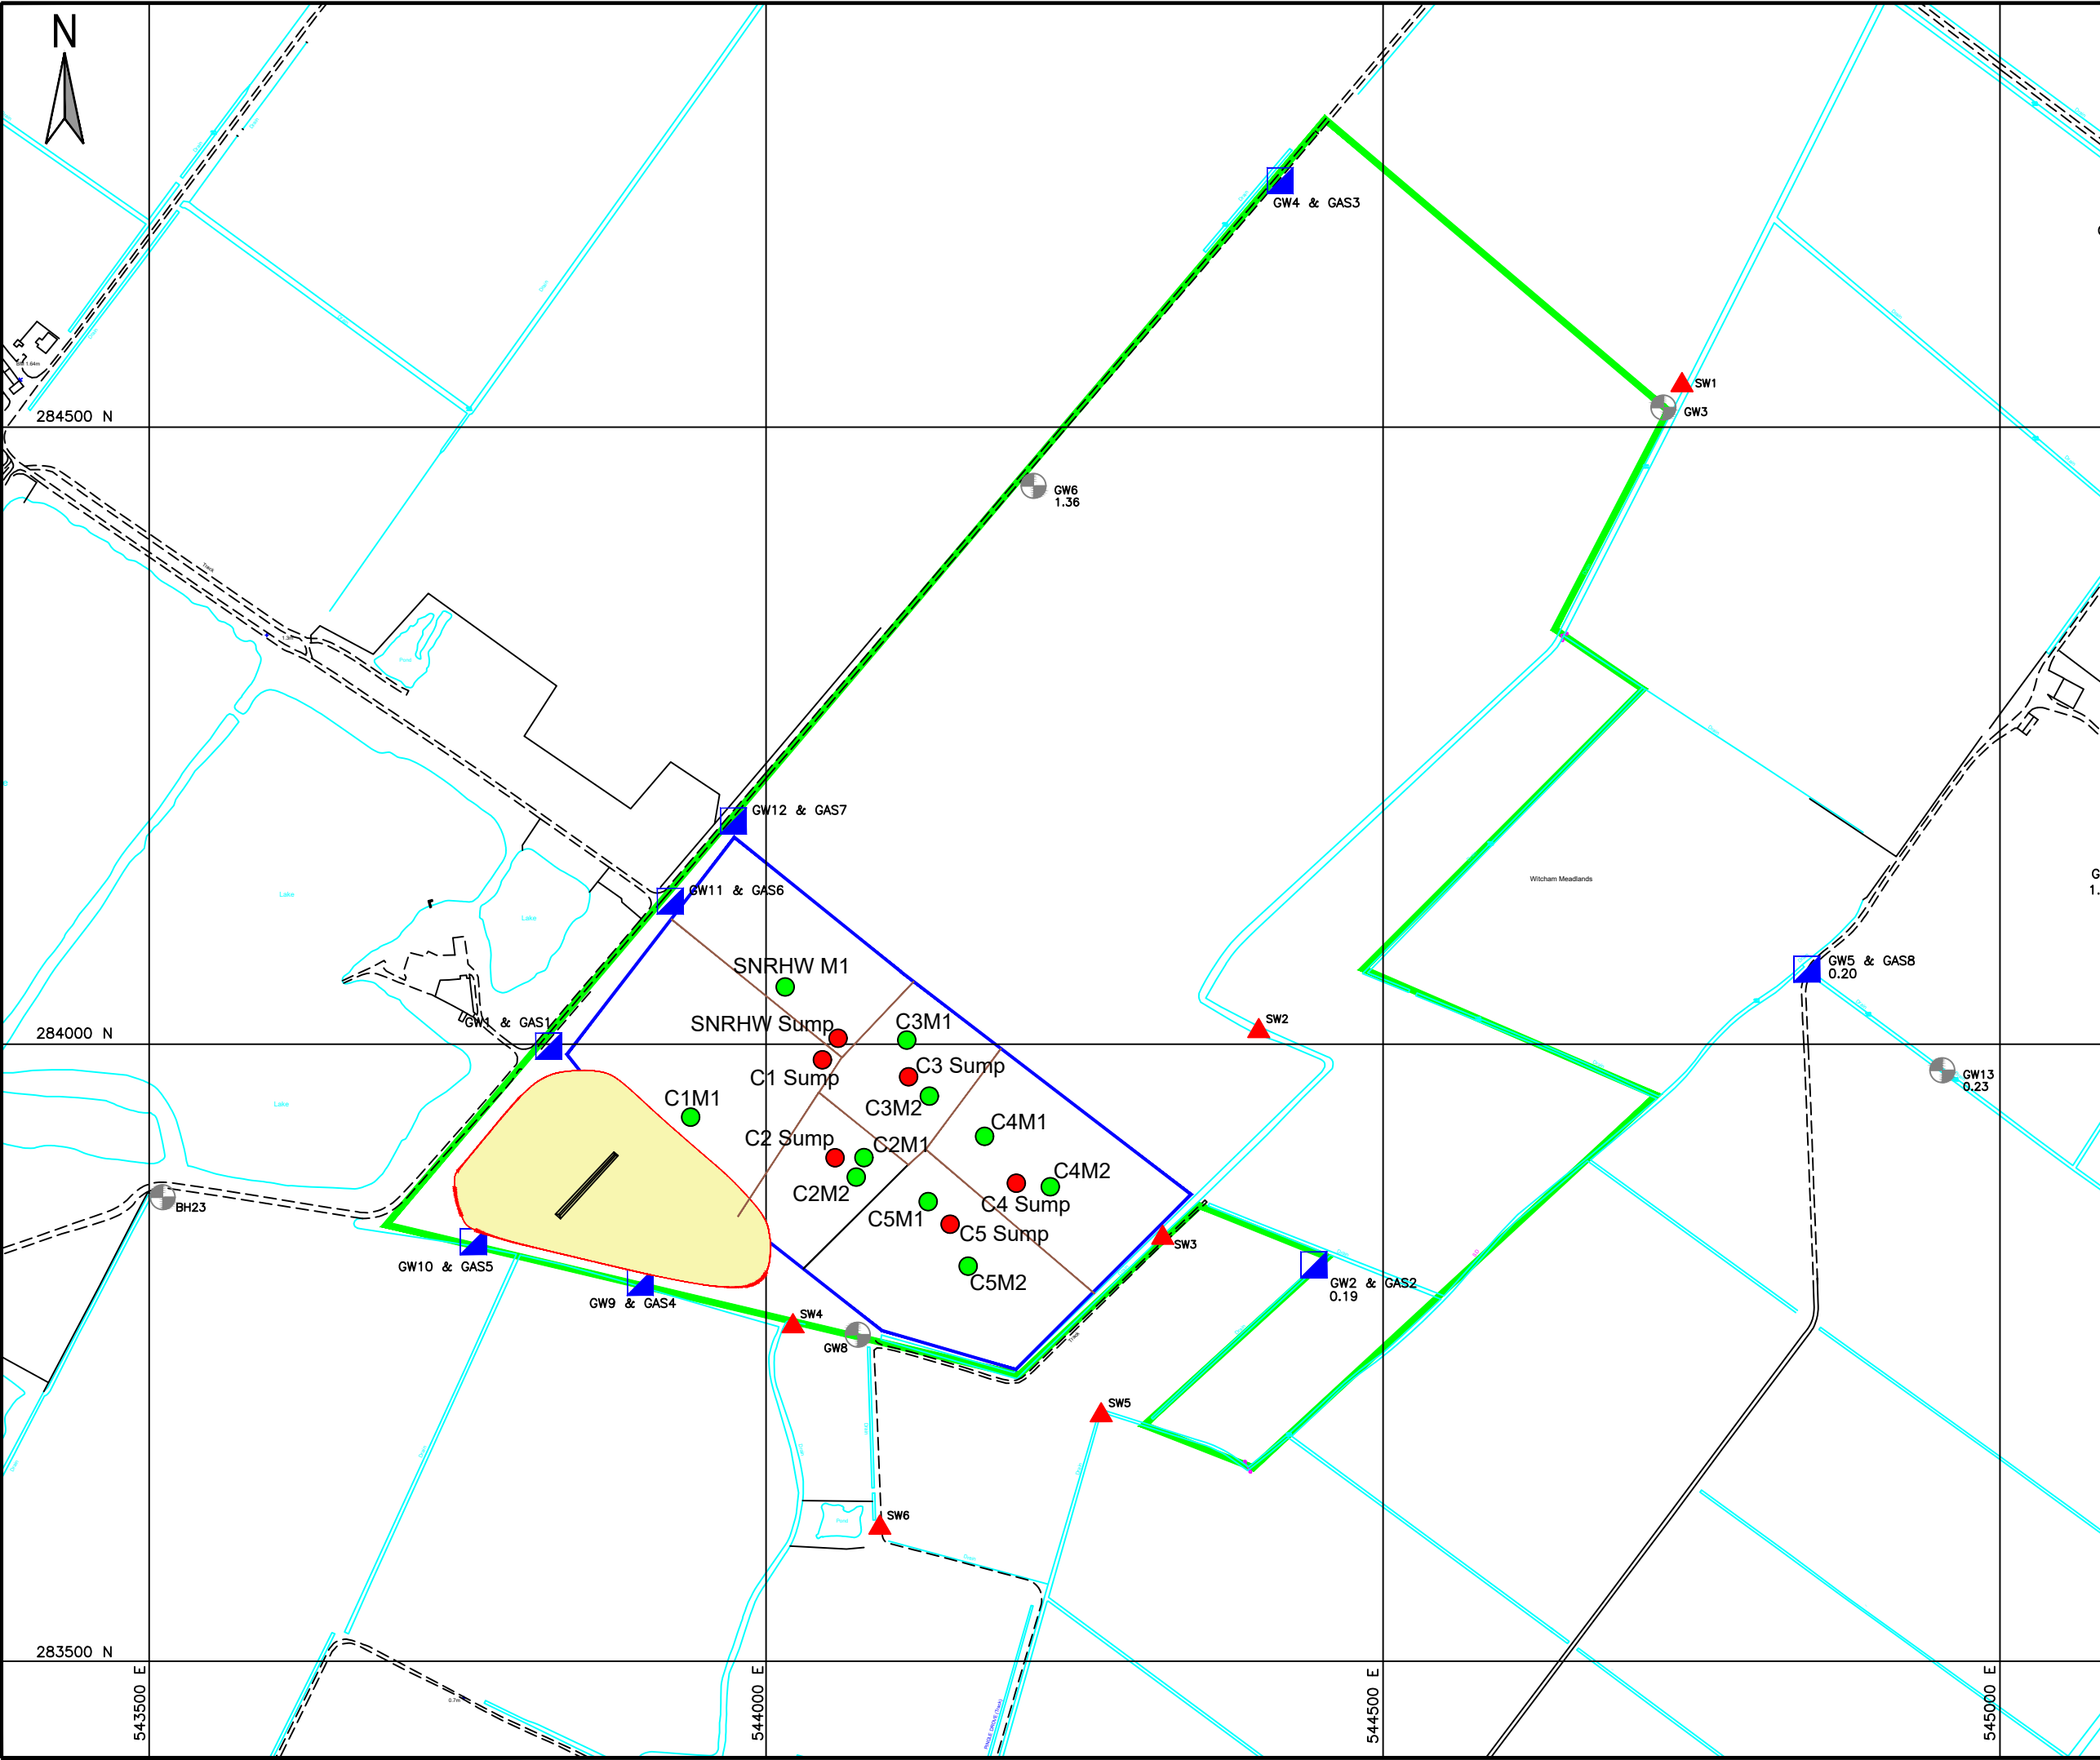

DO NOT SCALE: CONTRACTOR TO CHECK ALL DIMENSIONS AND REPORT ANY OMISSIONS OR ERRORS

- KEY:**
- GW & GAS BOREHOLE
 - GW BOREHOLE
 - MONITORING POINT
 - SURFACE WATER MONITORING
 - LEACHATE SUMP
 - LEACHATE MONITORING POINT
 - PERMIT BOUNDARY
 - ORIGINAL SNRHW AND ASBESTOS CELL BOUNDARY
 - EXTENSION TO SNRHW & ASBESTOS CELL AREA

REV	DESCRIPTION	BY	CHK	APP	DATE
MICK GEORGE LIMITED					
6 Lancaster Way					
Ermine Business Park					
Huntingdon, PE29 6XU					
Tetra Tech Leeds					
3 Sovereign Square, Sovereign Street, Leeds, United Kingdom, LS1 4ER					
Tel: +44 (0)11 3278 7111 www.tetratech.eu.com					
Project: MEPAL LANDFILL SITE PERMIT VARIATION					
Drawing Title: LOCATION OF PHASE 9 EXTENSION					
Scale @ A3 1:5,000	Drawn MJ	Date AUG/25	Checked MJ	Date AUG/25	Approved MJ
Project No. 784-B070447	Office -	Type -	Drawing No. MGL-B070447-LOC-01	Revision	

© copyright Tetra Tech