


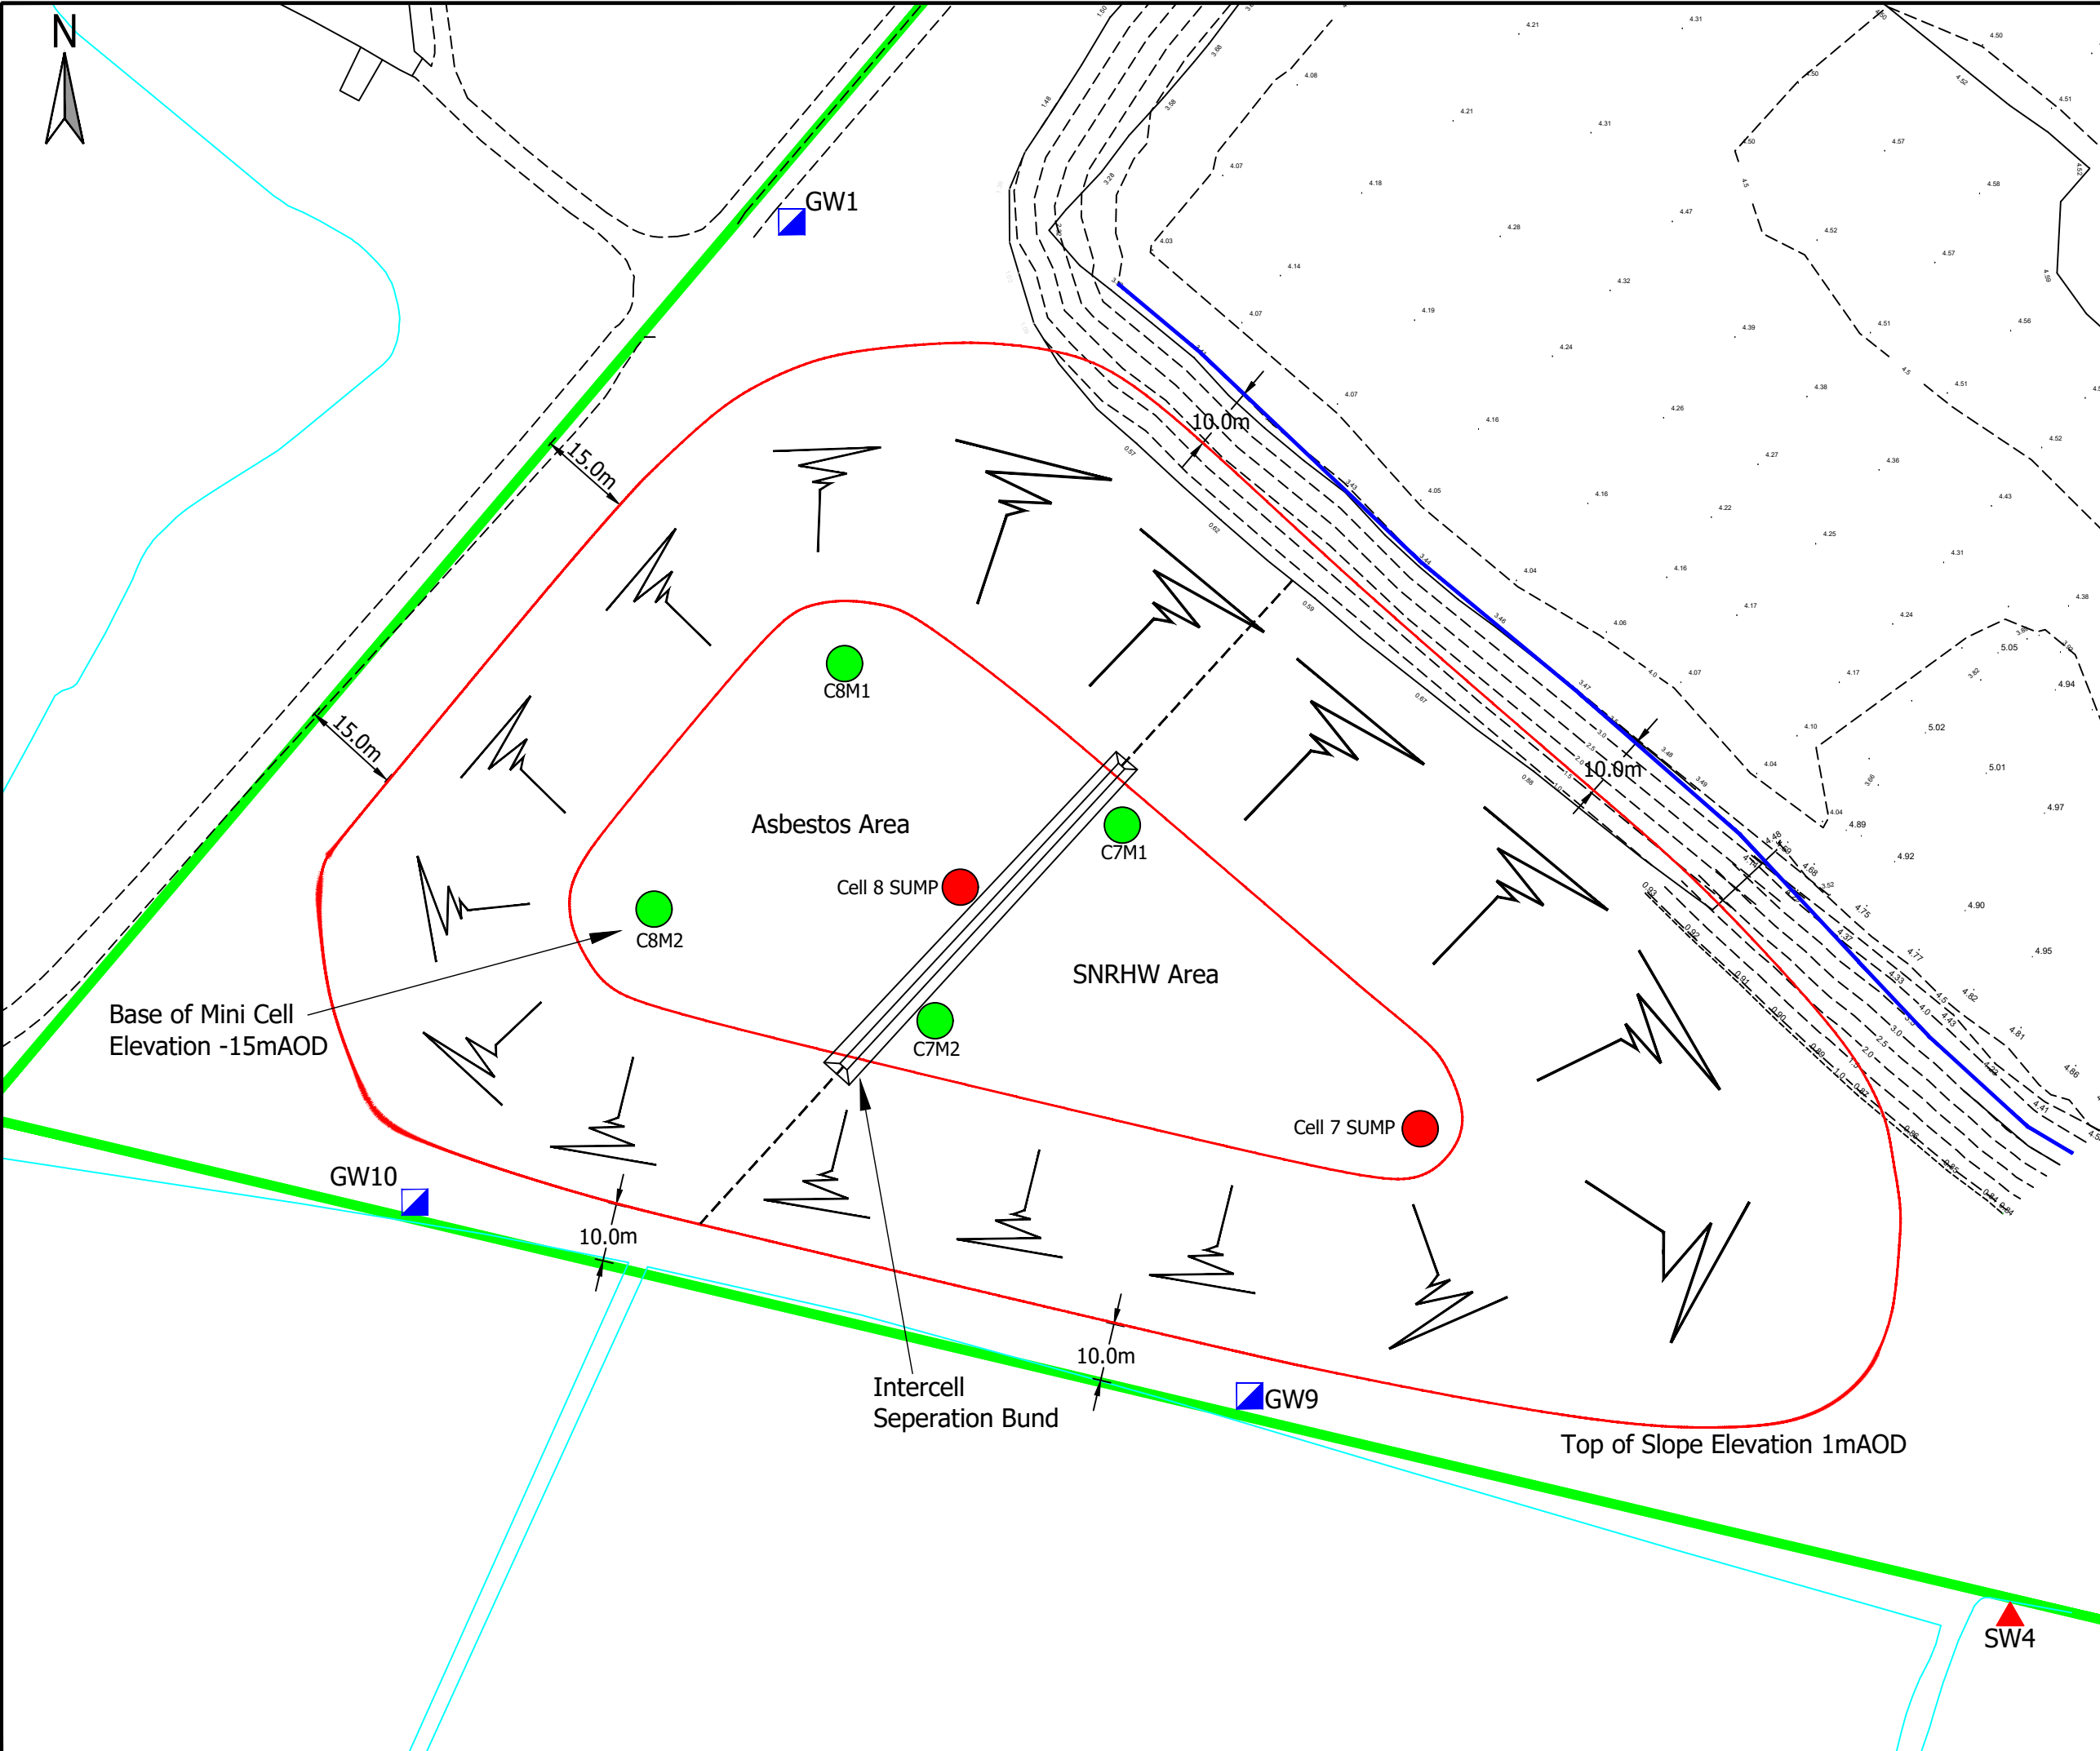

DO NOT SCALE: CONTRACTOR TO CHECK ALL DIMENSIONS AND REPORT ANY OMISSIONS OR ERRORS

- KEY:**
- GW & GAS BOREHOLE
 - SURFACE WATER MONITORING
 - LEACHATE MONITORING POINT
 - LEACHATE SUMP
 - PERMIT BOUNDARY
 - RESTORATION CONTOURS
 - CREST OF RESTORED LANDFORM

REV	DESCRIPTION	BY	CHK	APP	DATE
MICK GEORGE LIMITED					
6 Lancaster Way					
Ermine Business Park					
Huntingdon, PE29 6XU					
Tetra Tech Leeds					
3 Sovereign Square, Sovereign Street,					
Leeds, United Kingdom, LS1 4ER					
Tel: +44 (0)11 3278 7111					
www.tetrateteurope.com					
TETRA TECH					
Project: MEPAL LANDFILL SITE					
PERMIT VARIATION					
Drawing Title:					
LOCATION OF PHASE 9 EXTENSION					
CLOSE UP					
Scale @ A3	Drawn	Date	Checked	Date	Approved
1:1,000	MJ	AUG/25	MJ	AUG/25	MJ
Project No.	Office	Type	Drawing No.	Revision	
784-B070447	-	-	MGL-B070447-LOC-02		