


KEY:


- SOILS
- ENGINEERED CLAY LINER/CAP
- RIVER TERRACE DEPOSITS
- AMPTHILL CLAY FORMATION

NOTES:


1. DETAILS TAKEN FROM ASL LEACHATE AND LINER DETAIL DRAWINGS.
2. ALL DIMENSIONS IN MILLIMETRES

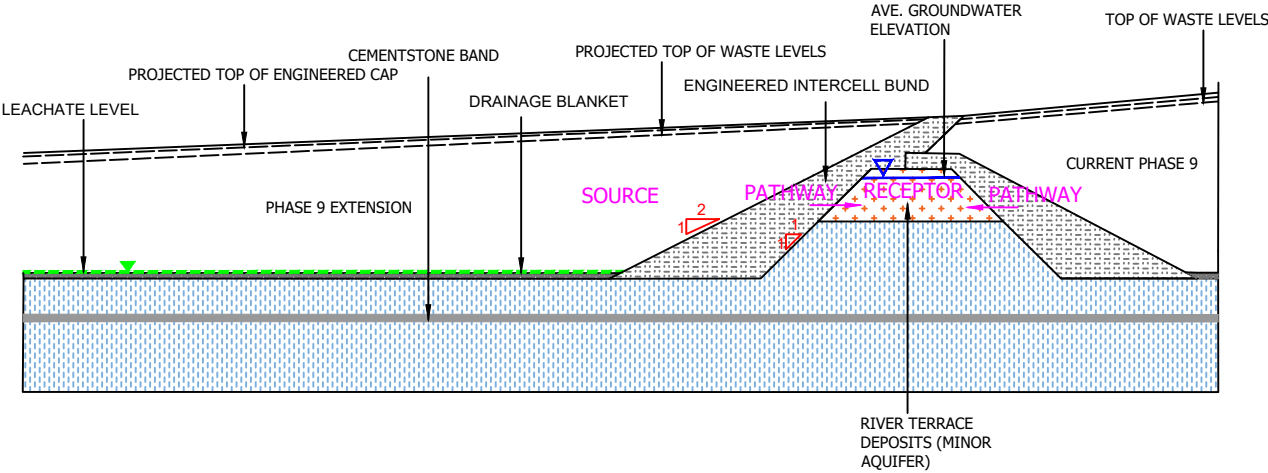

TYPICAL SECTION AGAINST CURRENT PHASE 9 AREA SHOWING ENGINEERED CELL BUND


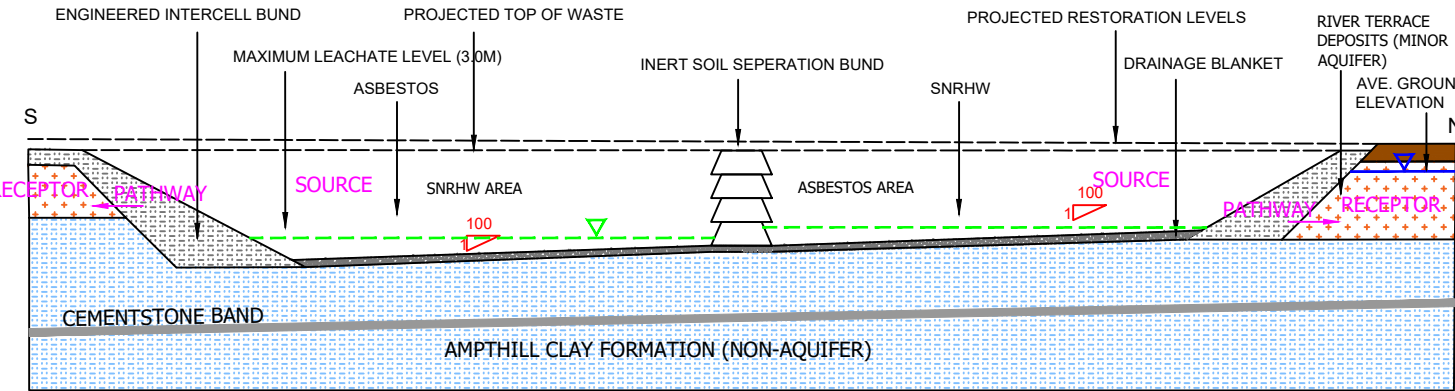


PHASE 9 EXTENSION CONSTRUCTION - SECTION N TO S

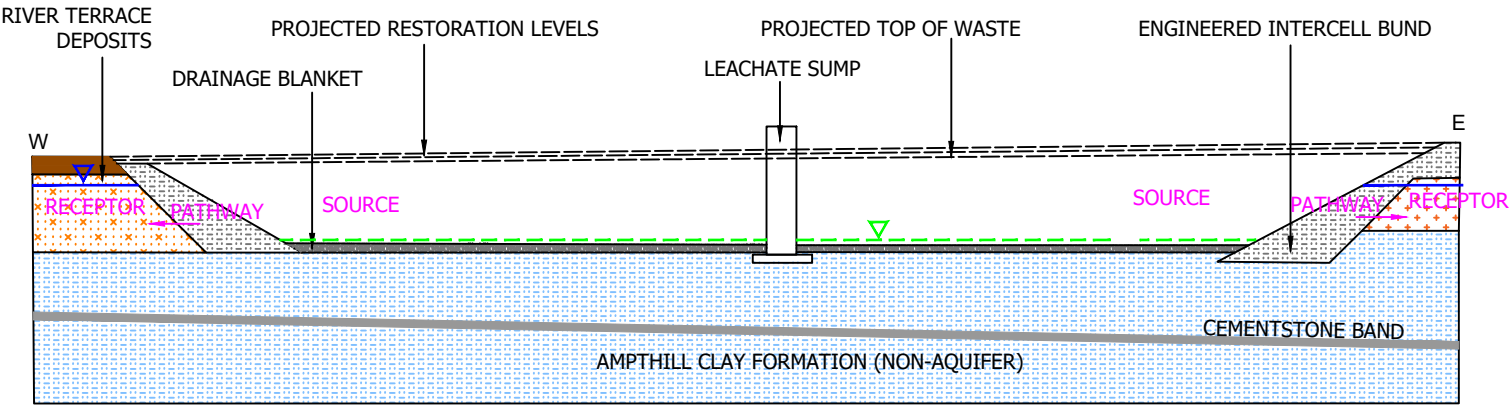

PHASE 9 EXTENSION CONSTRUCTION - SECTION E TO W

DO NOT SCALE: CONTRACTOR TO CHECK ALL DIMENSIONS AND REPORT ANY OMISSIONS OR ERRORS

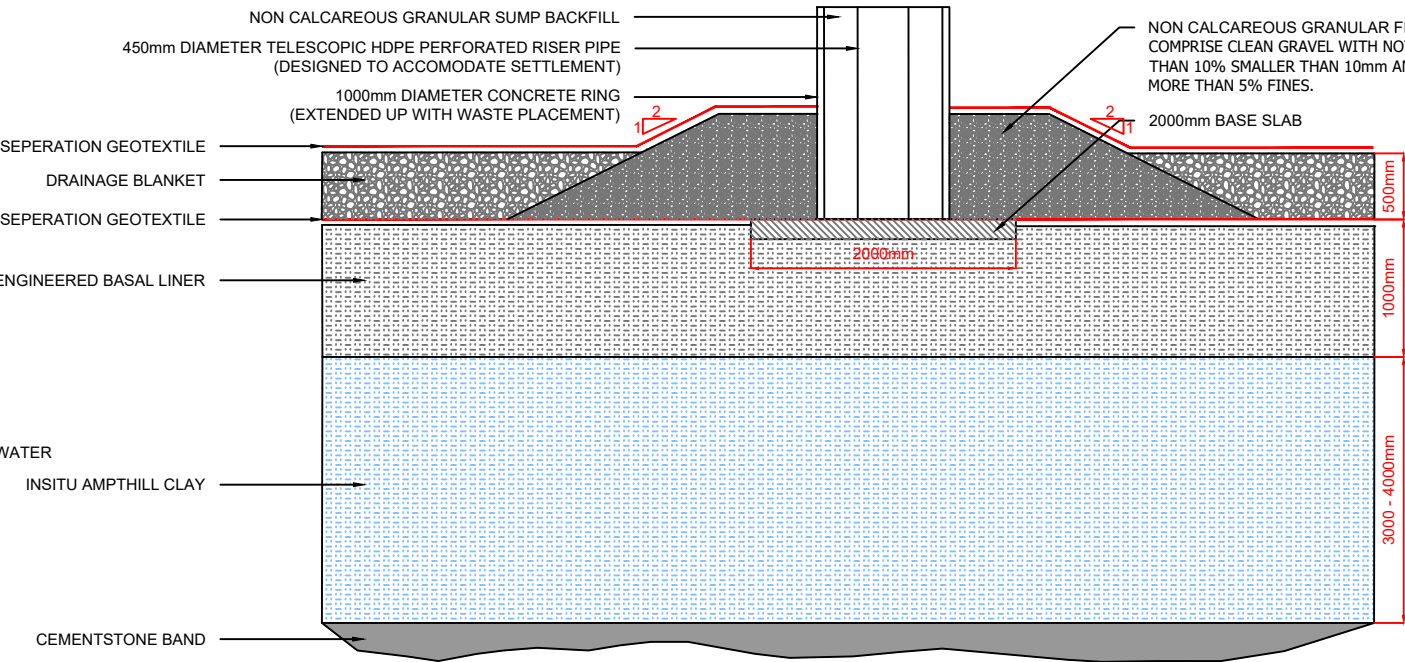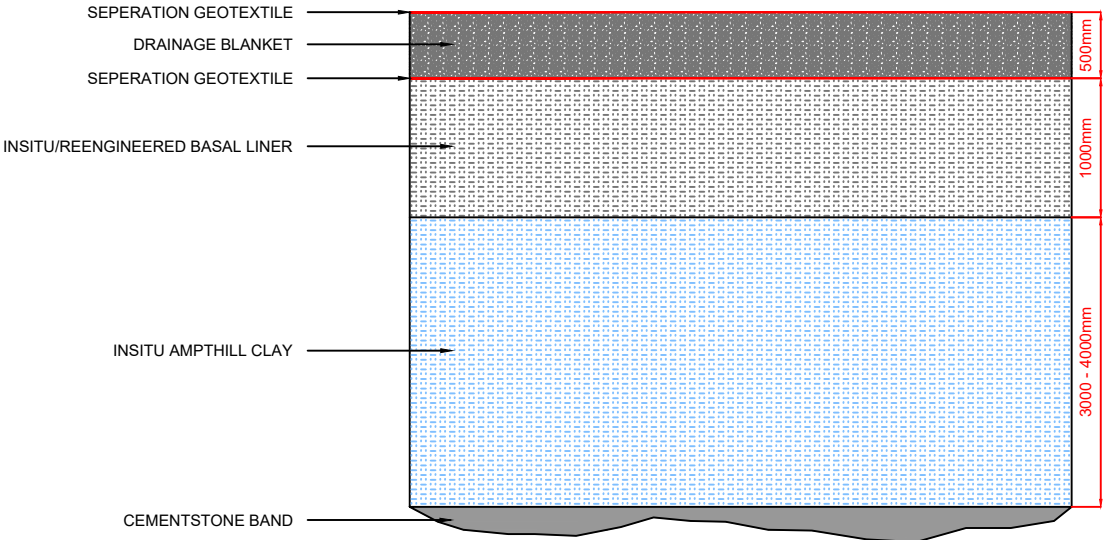

TYPICAL LEACHATE COLLECTION SYSTEM DETAIL

| REV | DESCRIPTION | BY | CHK | APP | DATE |
|-----|-------------|----|-----|-----|------|
|-----|-------------|----|-----|-----|------|

MICK GEORGE LTD



Tetra Tech Limited  
3 Sovereign Square  
Sovereign Street  
Leeds  
United Kingdom  
LS1 4ER  
Tel: +44 011 3278 7111  
www.tetratetechnology.com



Project: MEPAL LANDFILL SITE  
PERMIT VARIATION

Drawing Title: TYPICAL LINER SYSTEM DETAILS

| Scale @     | A3          | Drawn  | Date    | Checked | Date    | Approved    | Date               |
|-------------|-------------|--------|---------|---------|---------|-------------|--------------------|
| N.T.S       |             | MJ     | SEPT 25 | MJ      | SEPT 25 | MJ          | SEPT 25            |
| Project No. | 784-B070447 | Office | -       | Type    | -       | Drawing No. | MGL/B070447/LOC/03 |
| Revision    |             |        |         |         |         |             |                    |