




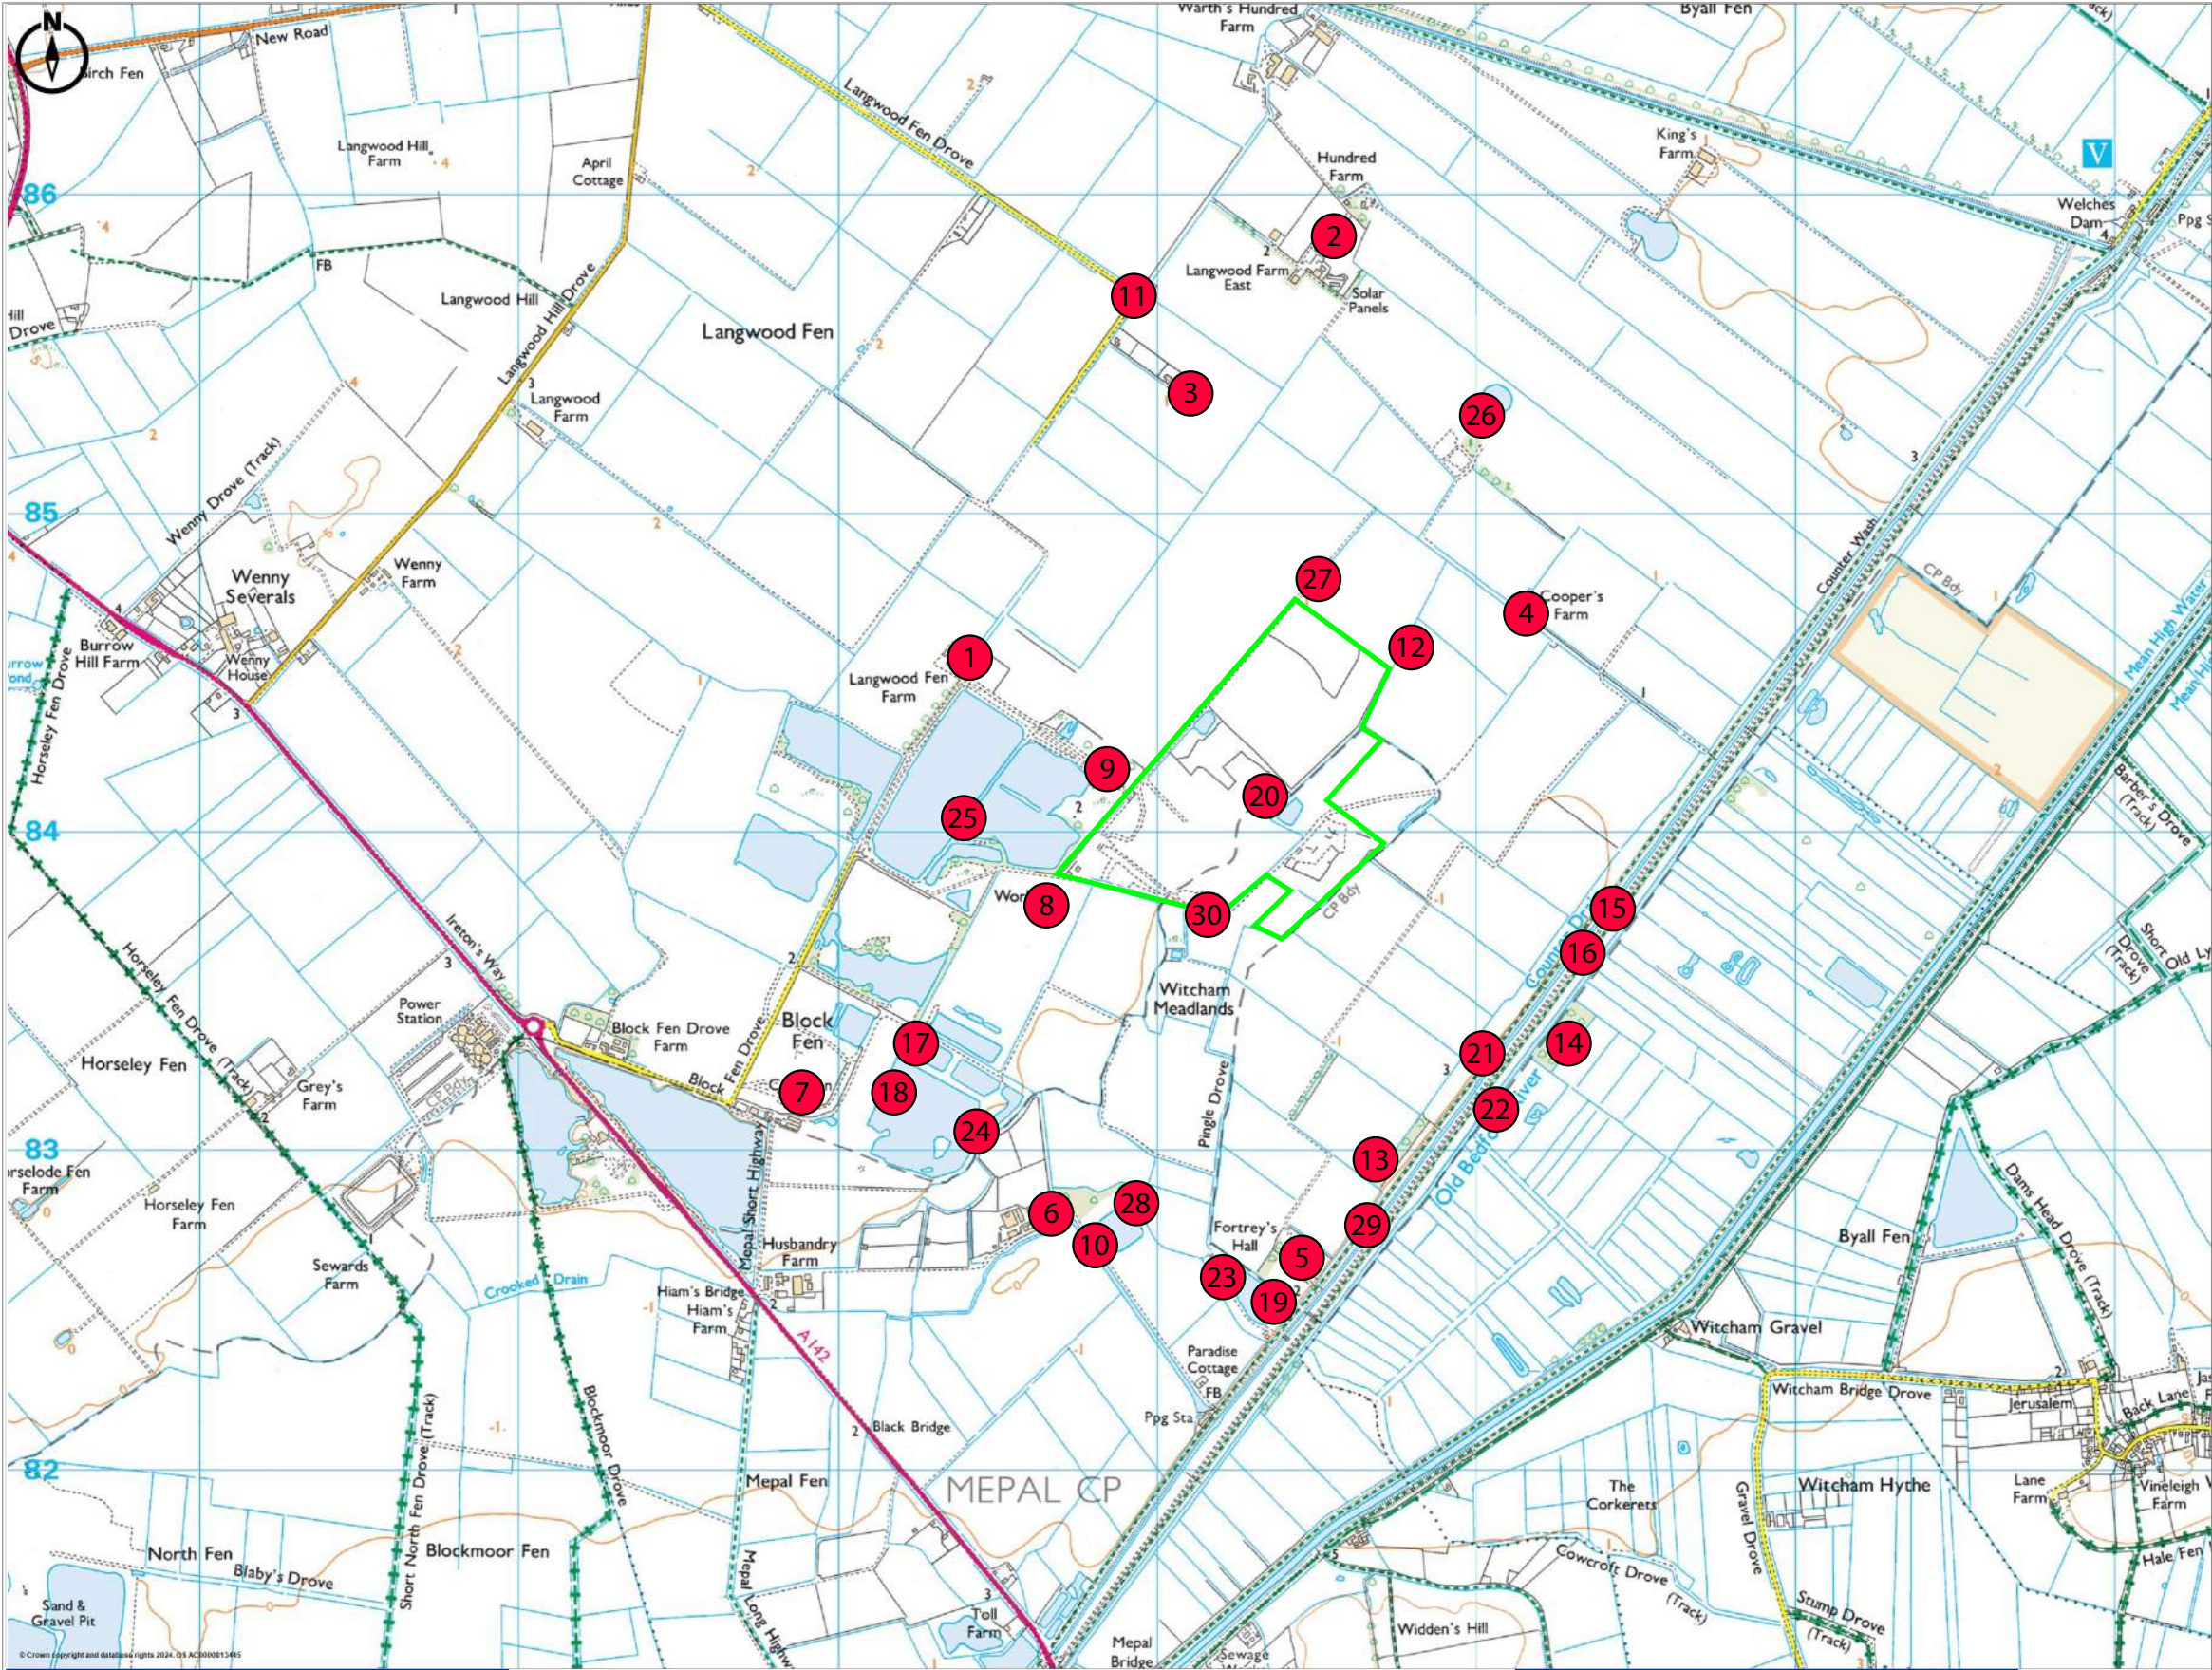

TETRA TECH

www.tetratecheurope.com

Key

Environmental Permit Boundary

1

Environmental Receptor

0510152025m

SCALE 1:500

PRELIMINARY ISSUE

Document control

-	-	-	-	-	
-	-	-	-	-	
-	-	-	-	-	
1	Environmental Receptor Plan	28/11/24	GA	MJ	MJ
Rev	Description	Date	Dwn	Chk	App

ID	Receptor	9	Block Fen Drove	18	Bowl Barrow (Scheduled Monument)	29	Ouse Washes (SPA, PSAC, RAMSAR, SSSI)
Domestic Dwellings		10	Pingle Drove	19	Fortrey Hall (Schedule II)	30	Sutton and Mepal Pumping Station Drains (LWS)
1	Langwood Farm	11	Langwood Fen Drove	20	Ancient Monument		
2	Hundred Farm	Sensitive Land Uses		Surface Water e.g. rivers and streams			
3	Middle Farm	12	Farmland	21	Old Bedford River/Counter Drain		
4	Coopers Farm	Priority Habitats		22	River Delph		
5	Fortreys Hall	13	Hall Plantation Deciduous Woodland	23	Pingles Pit		
6	The Gate House	14	River Delph Deciduous Woodland	24	Pingle Drove Pond		
Commercial and Industrial Premises		15	Ouse Washes (RAMSAR, SPA, & SSSI/U Site)	25	Block Fen Drove Pond		
7	Tarmac Block Fenn Sand and Gravel Quarry	16	Counter Drain (SAC)	26	Unnamed Pond		
8	Varying Industrial Uses	Listed Buildings and Scheduled Monuments		27	Streams		
Highways or Minor Roads		17	Barrow E of Common Farm (Scheduled Monument)	28	Pingle Drove Pond		



Mepal Landfill

Mick George Limited

Environmental Receptor Plan

Drawing Number: MGL/B070447/REC/01A

TTE Proj No	Drwn	Date	Ch'ked	Date	Appr'd	Date	Scale @ A3	Suitability
B070447	GA	Nov '24	MJ	Nov '24	MJ	Nov '24	As Shown	SO
Client Proj No	Originator	Vol/System	Level/Location	Type/Code	Role	Number		Revision
-	TTE	00	XX	DR	WR	XX		-

Issuing office

Tetra Tech Manchester 2nd Floor, 11 York Street,
Manchester, M2 2AW | Tel: 0161 872 3223

1. DO NOT SCALE FROM THIS DRAWING

2. THIS DRAWING IS TO BE CHECKED WITH ALL OTHER RELEVANT DRAWINGS

3. ANY DISCREPANCIES CHECK WITH TETRA TECH, IF IN DOUBT ASK

© Tetra Tech Limited. Registered in England number: 01959704