

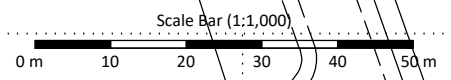


NOTES
 Drawing for indication only. Reproduced with the permission of the controller of H.M.S.O. Crown copyright licence No. 100022432. This drawing is copyright and property of Oaktree Environmental Ltd.

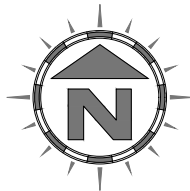


REVISION HISTORY

Rev:	Date:	Init:	Description:
-	28.03.22	CP	Initial drawing
A	30.03.22	CP	Client comments
B	02.02.23	CP	EA / operator comments

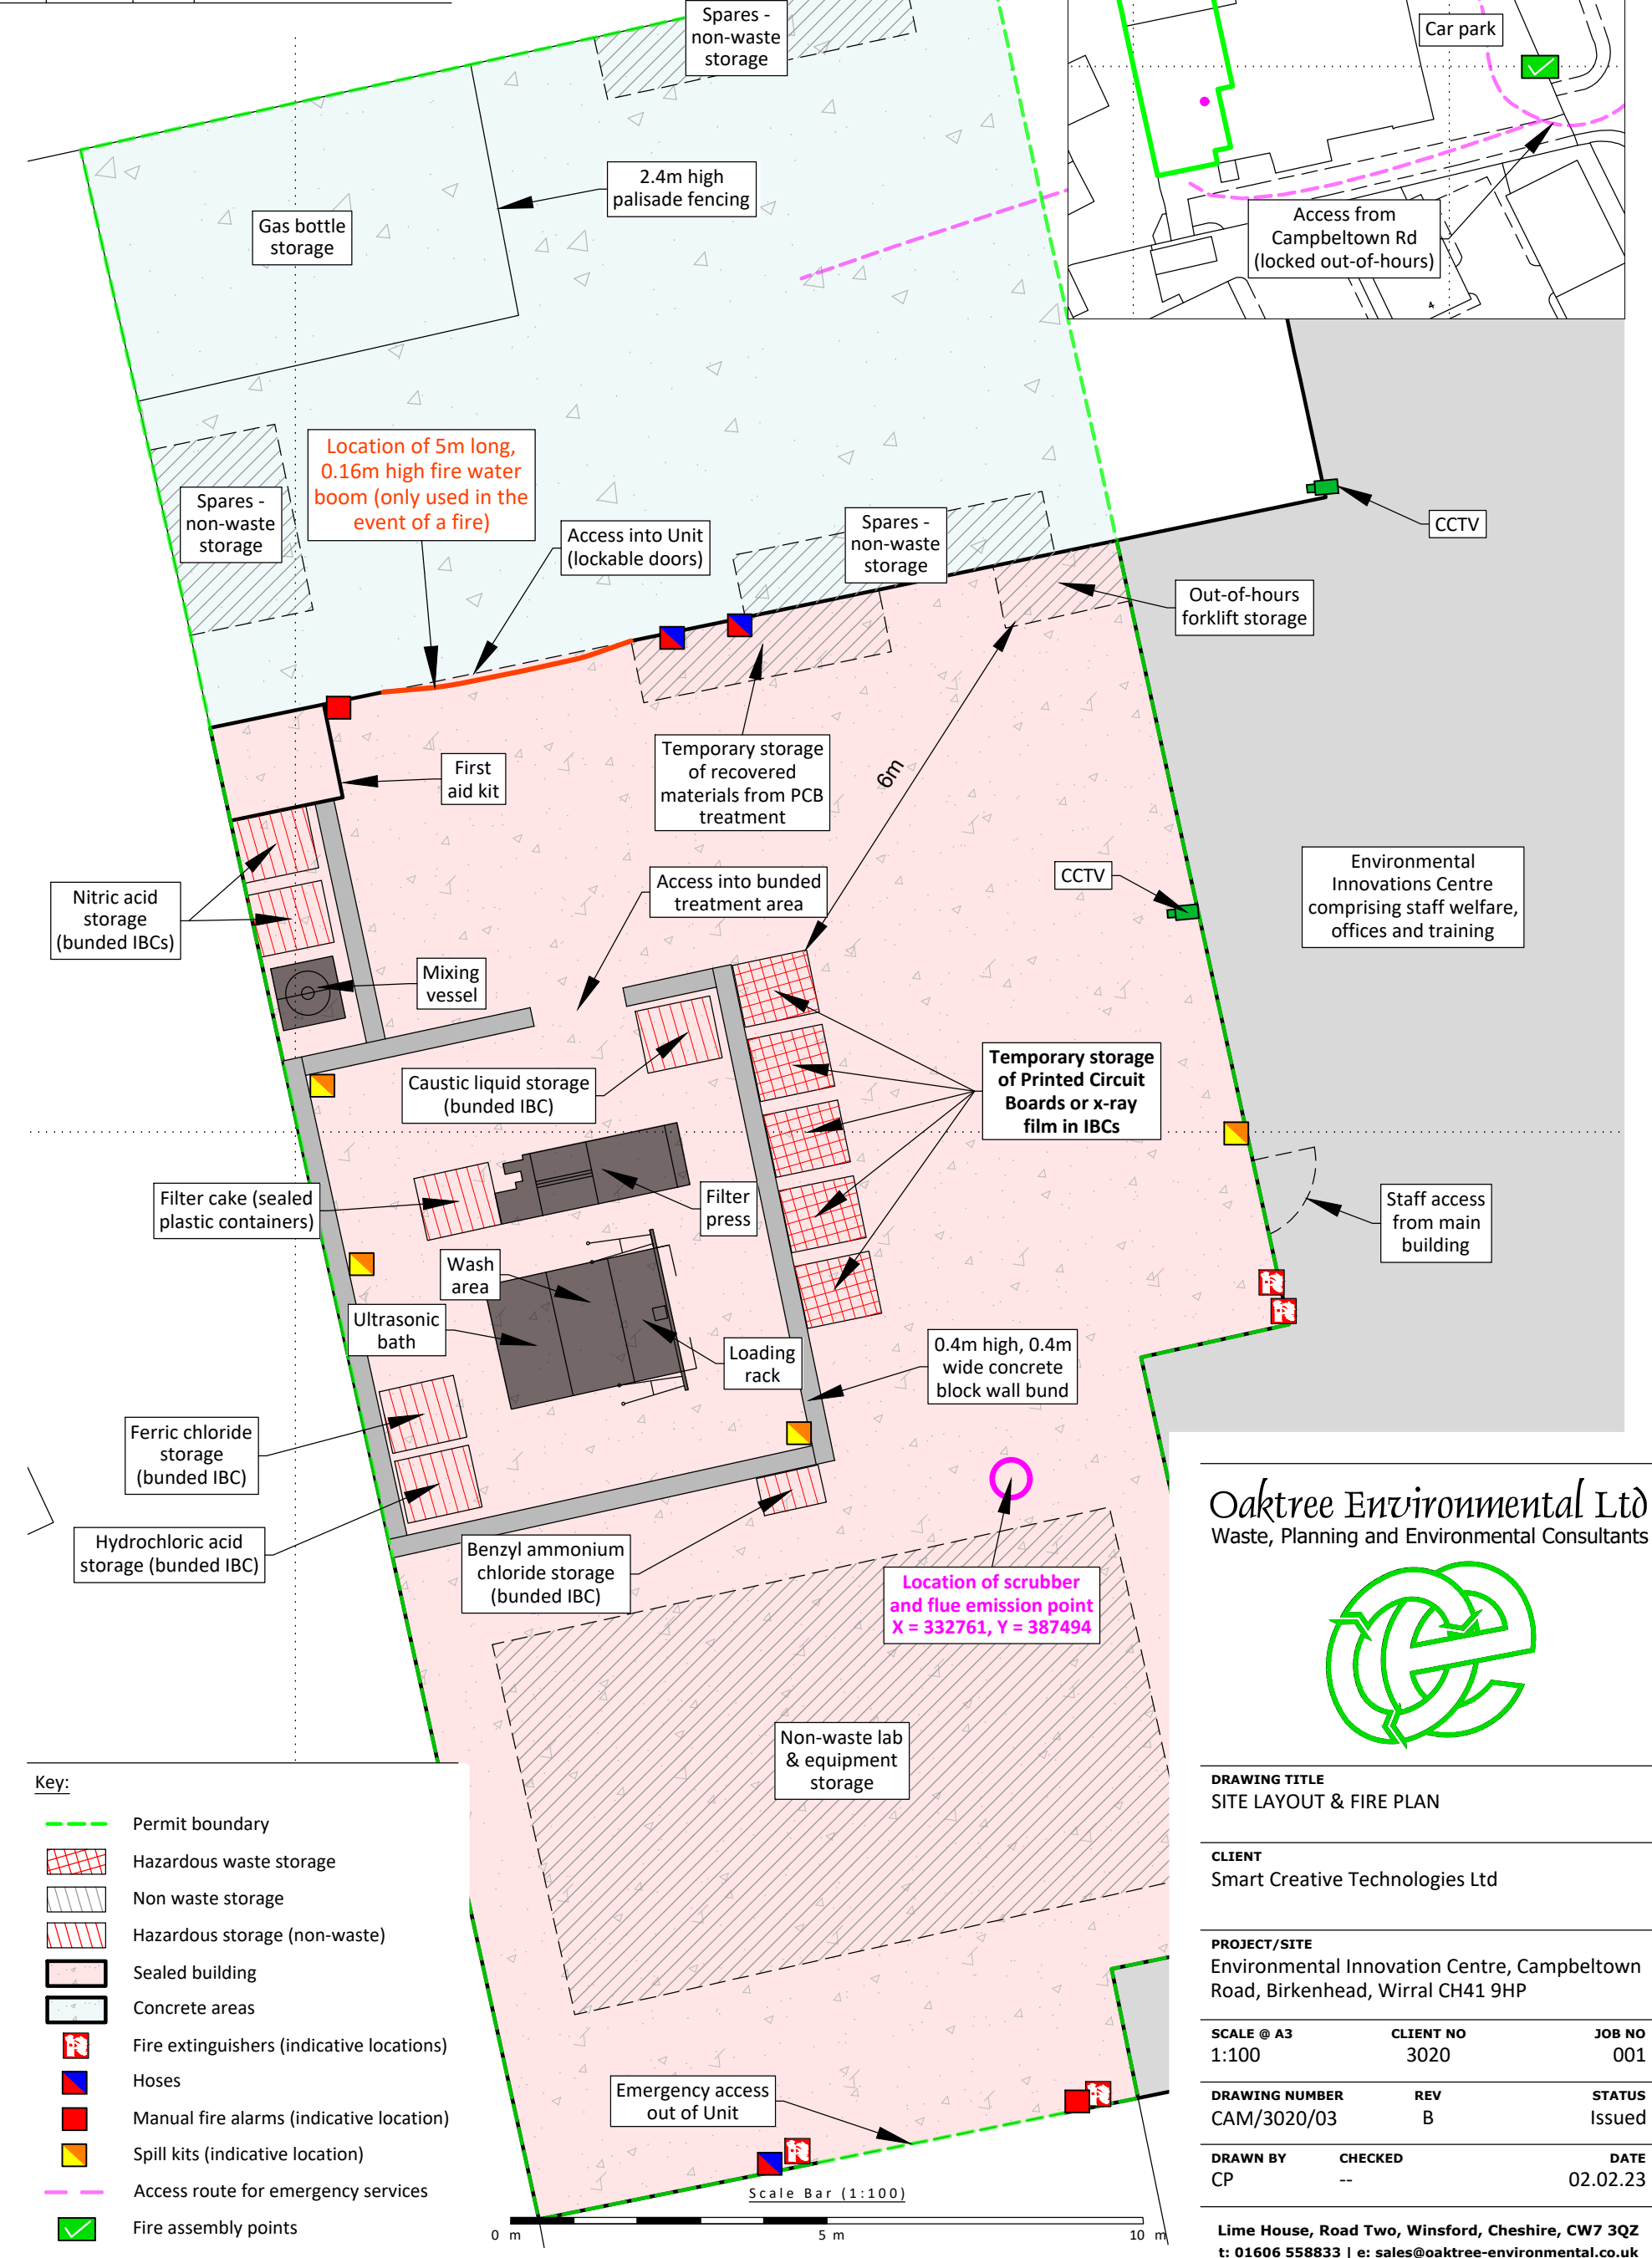

- Key:**
- Permit boundary
 - Hazardous waste storage
 - Non waste storage
 - Hazardous storage (non-waste)
 - Sealed building
 - Concrete areas
 - Fire extinguishers (indicative locations)
 - Hoses
 - Manual fire alarms (indicative location)
 - Spill kits (indicative location)
 - Access route for emergency services
 - Fire assembly points

Oaktree Environmental Ltd
 Waste, Planning and Environmental Consultants

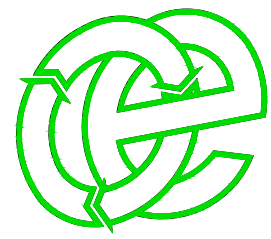

DRAWING TITLE
 SITE LAYOUT & FIRE PLAN

CLIENT
 Smart Creative Technologies Ltd

PROJECT/SITE
 Environmental Innovation Centre, Campbeltown Road, Birkenhead, Wirral CH41 9HP

SCALE @ A3 1:100 **CLIENT NO** 3020 **JOB NO** 001

DRAWING NUMBER CAM/3020/03 **REV** B **STATUS** Issued

DRAWN BY CP **CHECKED** --- **DATE** 02.02.23

Lime House, Road Two, Winsford, Cheshire, CW7 3QZ
 t: 01606 558833 | e: sales@oaktree-environmental.co.uk