


- Fire Extinguisher
- ▣ Automatic Fire Extinguisher
- PPE storage
- Spill Kit
- Flood sax storage
- Flood sax deployment
- Fire Wall
- Concrete Surface
- Covered Area

1. Unprocessed mixed skip waste - $6.6 \times 12 \times 4 = 316.8\text{m}^3$
2. Unprocessed mixed skip waste - $6.6 \times 12 \times 4 = 316.8\text{m}^3$
3. Unprocessed mixed skip waste - $6.6 \times 12 \times 4 = 316.8\text{m}^3$
4. RoRo - Residual mixed skip waste - 40cyd
5. RoRo - Processed baled mixed skip waste - 40cyd
6. RoRo - Processed baled mixed skip waste - 40cyd

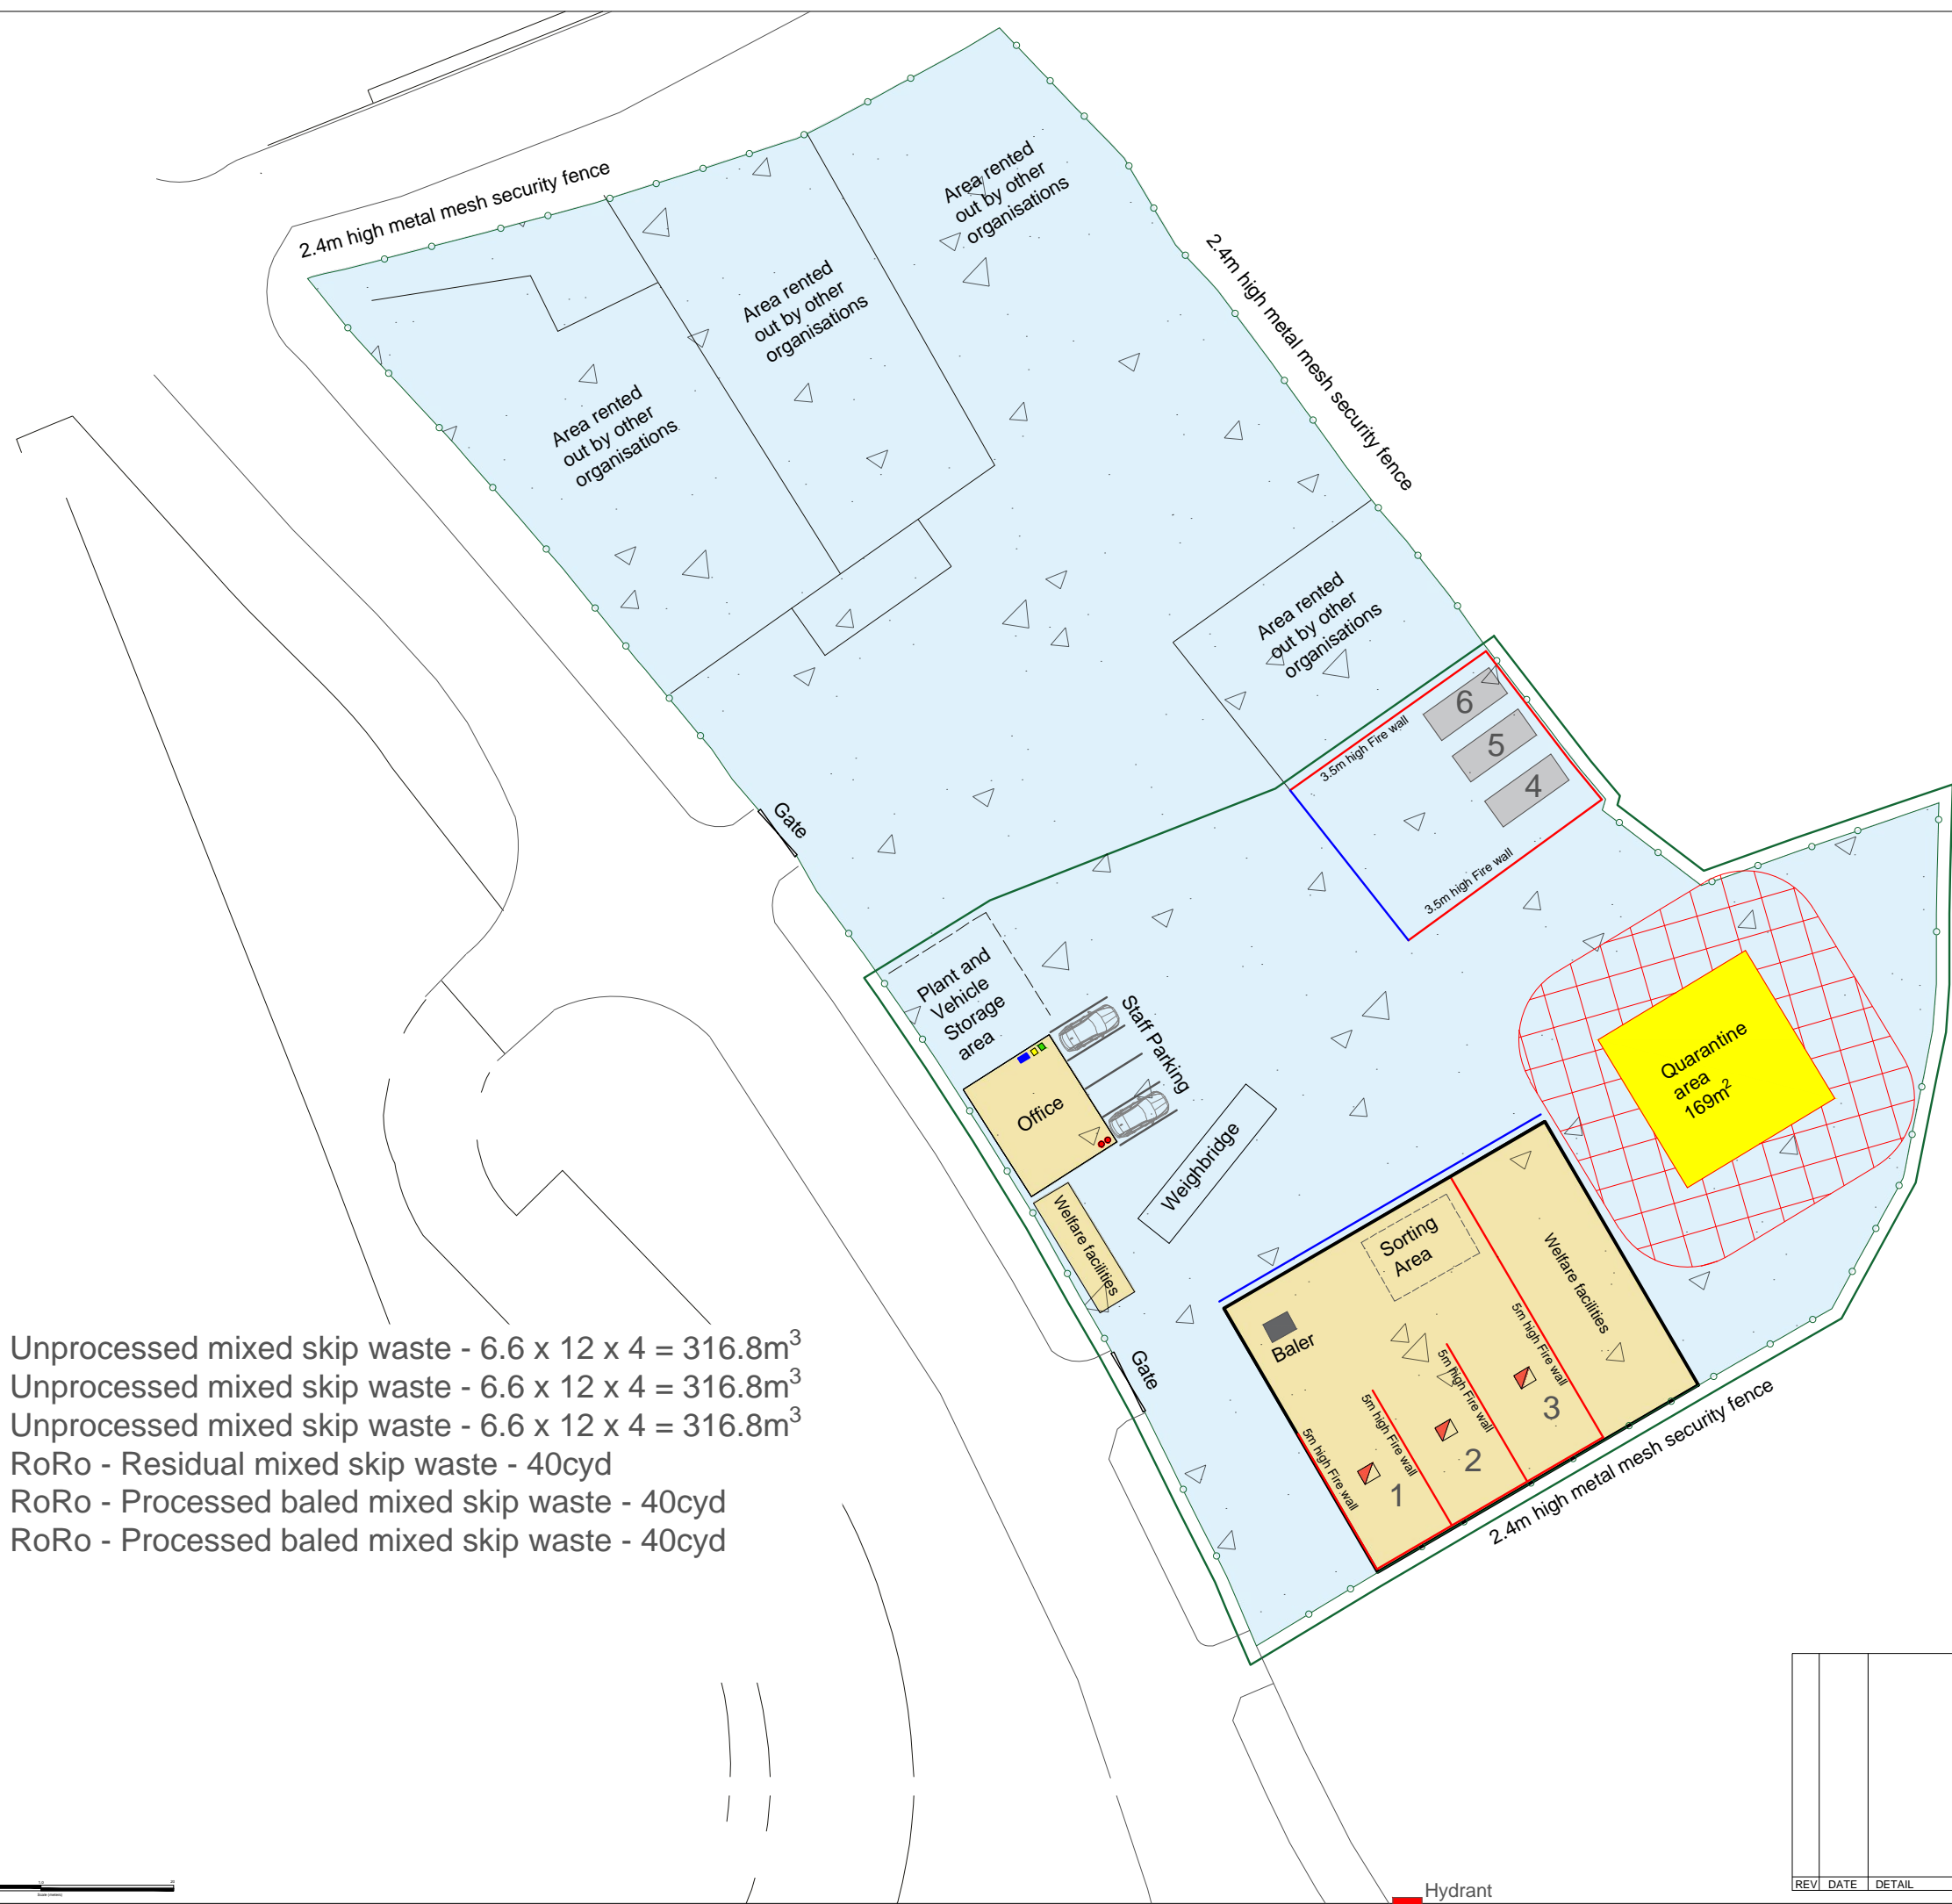

CLIENT			
Bromborough Skip and Recycle Ltd			
SITE			
8 Riverview Road, Bromborough CH62 3RL			
PROJECT			
Permit Application			
TITLE			
Fire Prevention Plan			
SCALE @A3	DATE	DRAWN BY	CHECKED BY
1:500	May 2022	T Kearns	D Alcock
DRAWING NO		REVISION	
221120BSR101			

REV	DATE	DETAIL