
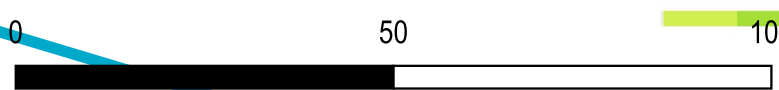


- Key:**
- Permit Boundary
 - Mobile Plant Parking Area
 - Storage Areas
 - Building Lines
 - Vehicle Barrier
 - Offices
 - Wheel Wash
 - Quarantine Area
 - Gate
 - 250 mm Bund
 - Legio Block Walls
 - Un Burnt Material
 - Vehicle Roll Over Bund
 - FRS Onsite Access
 - Road Way
 - Impermeable Site Surface
-
- CCTV
 - CCTV Thermal Imaging
 - ★ Fuel Tank
 - Discharge Point

Drawing Title: FPP Site Layout Plan
 Ref: 016.1_09_007
 Scale: 1:239 (A3)
 Date: 2023-07-20
 Revision: REV A
 Drawn By: AIL
 Address: Rock Solid Processing Ltd, Bromborough South Dock

Changelog:
 - N/A

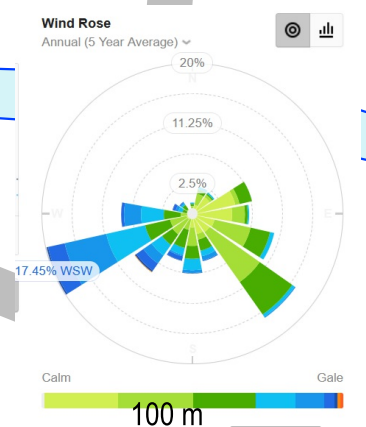

RockSolid
 FROM WASTE TO VALUE

UMBRELLA ENVIRONMENTAL
 PROTECTING YOUR BUSINESS