

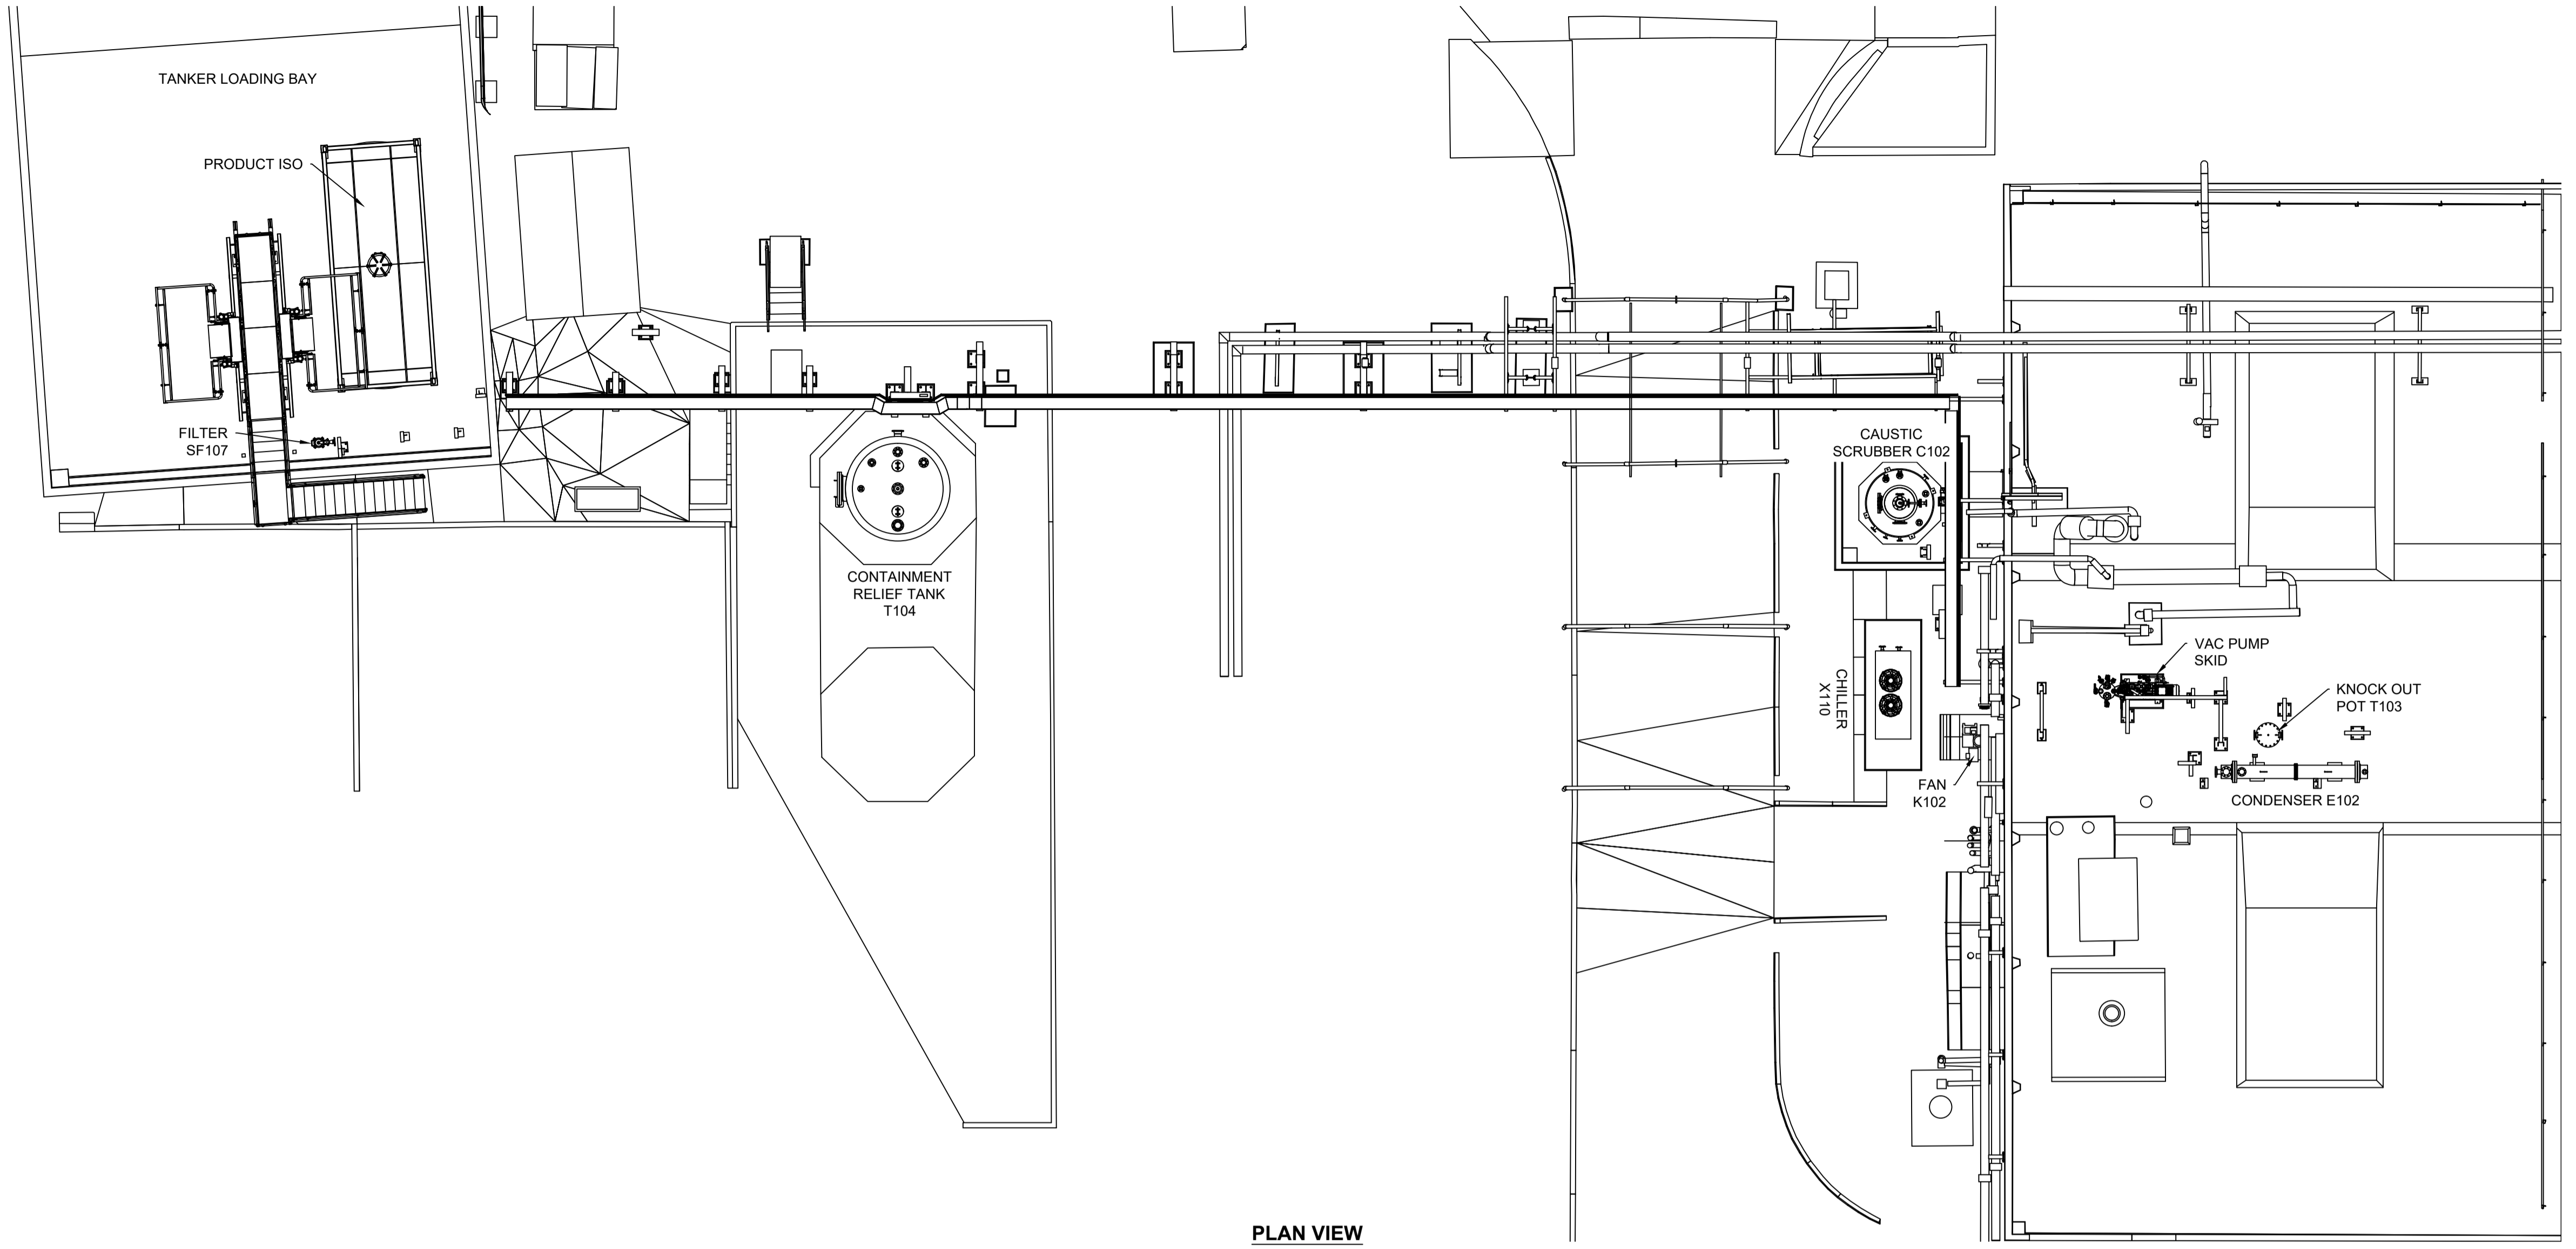



A1

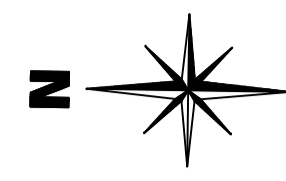


PLAN VIEW

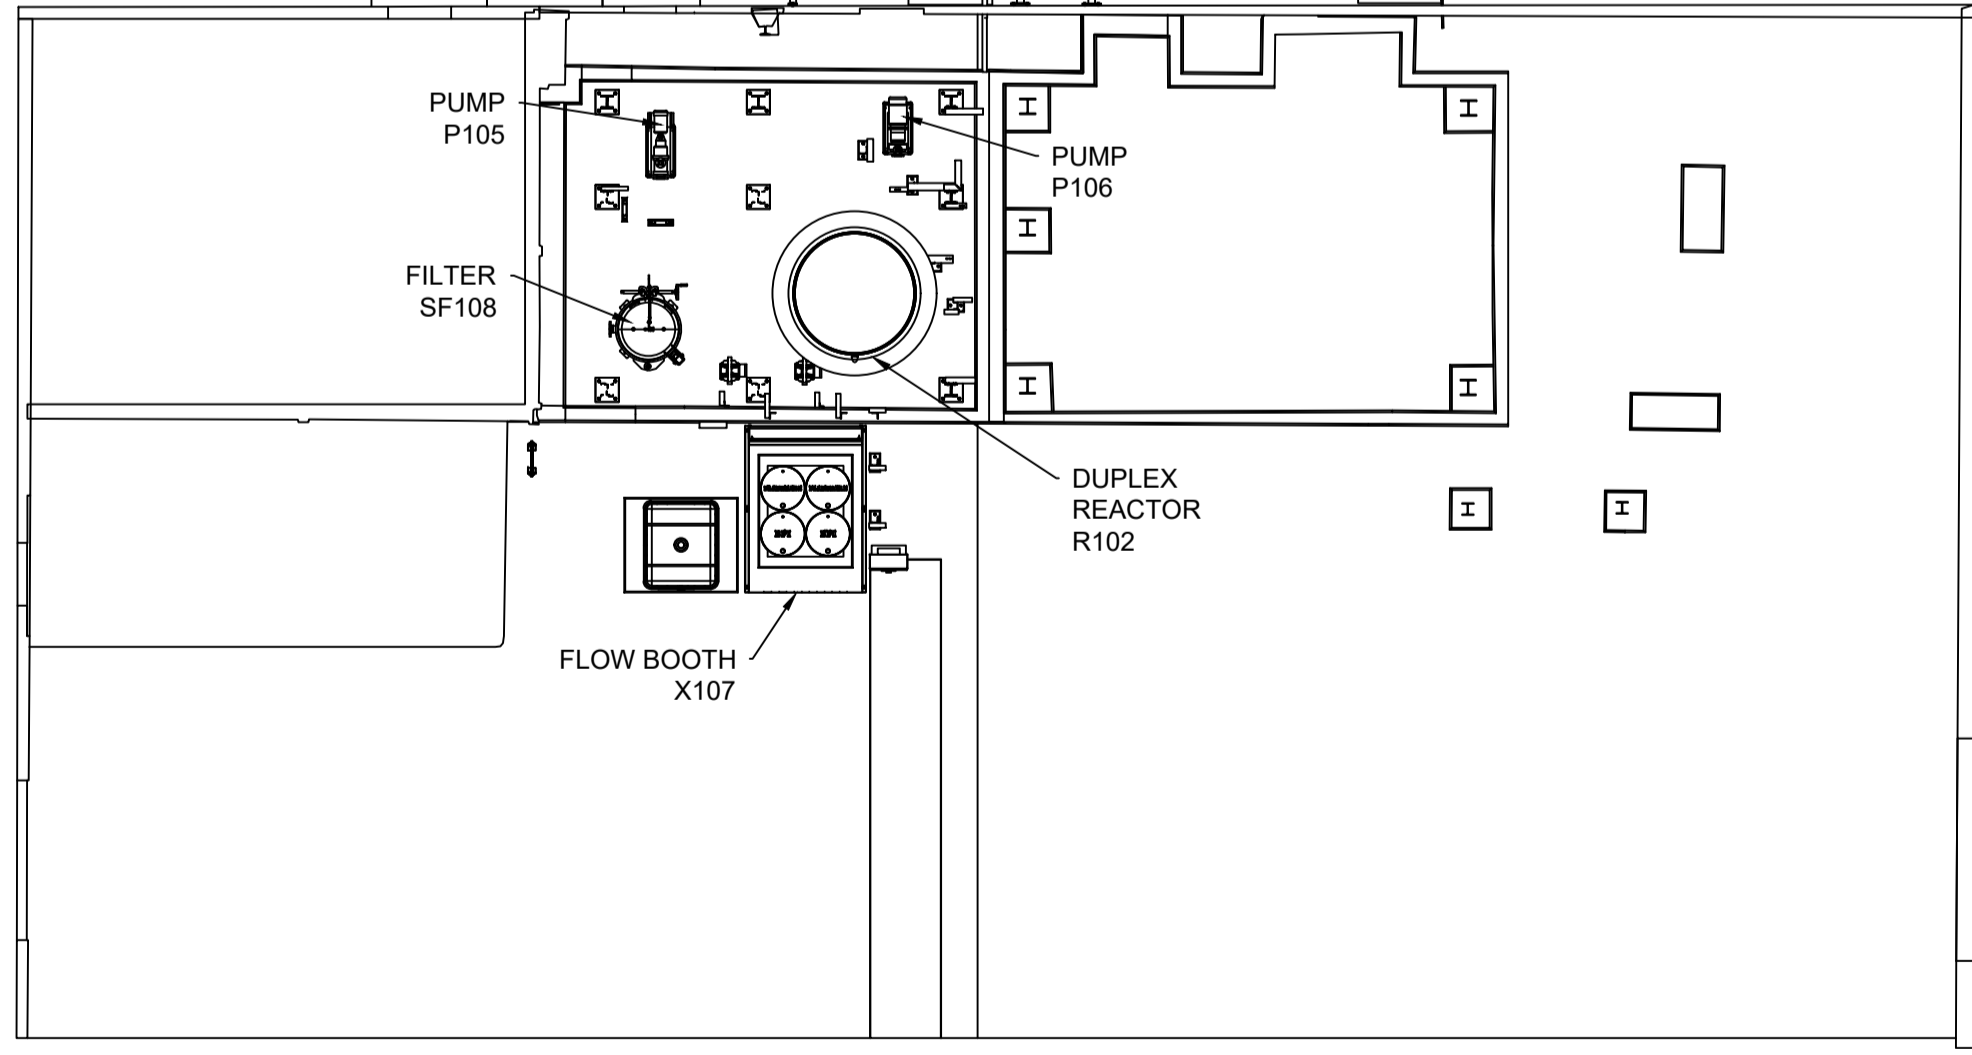

PLAN VIEW BUILDING
(INSIDE LOW LEVEL)

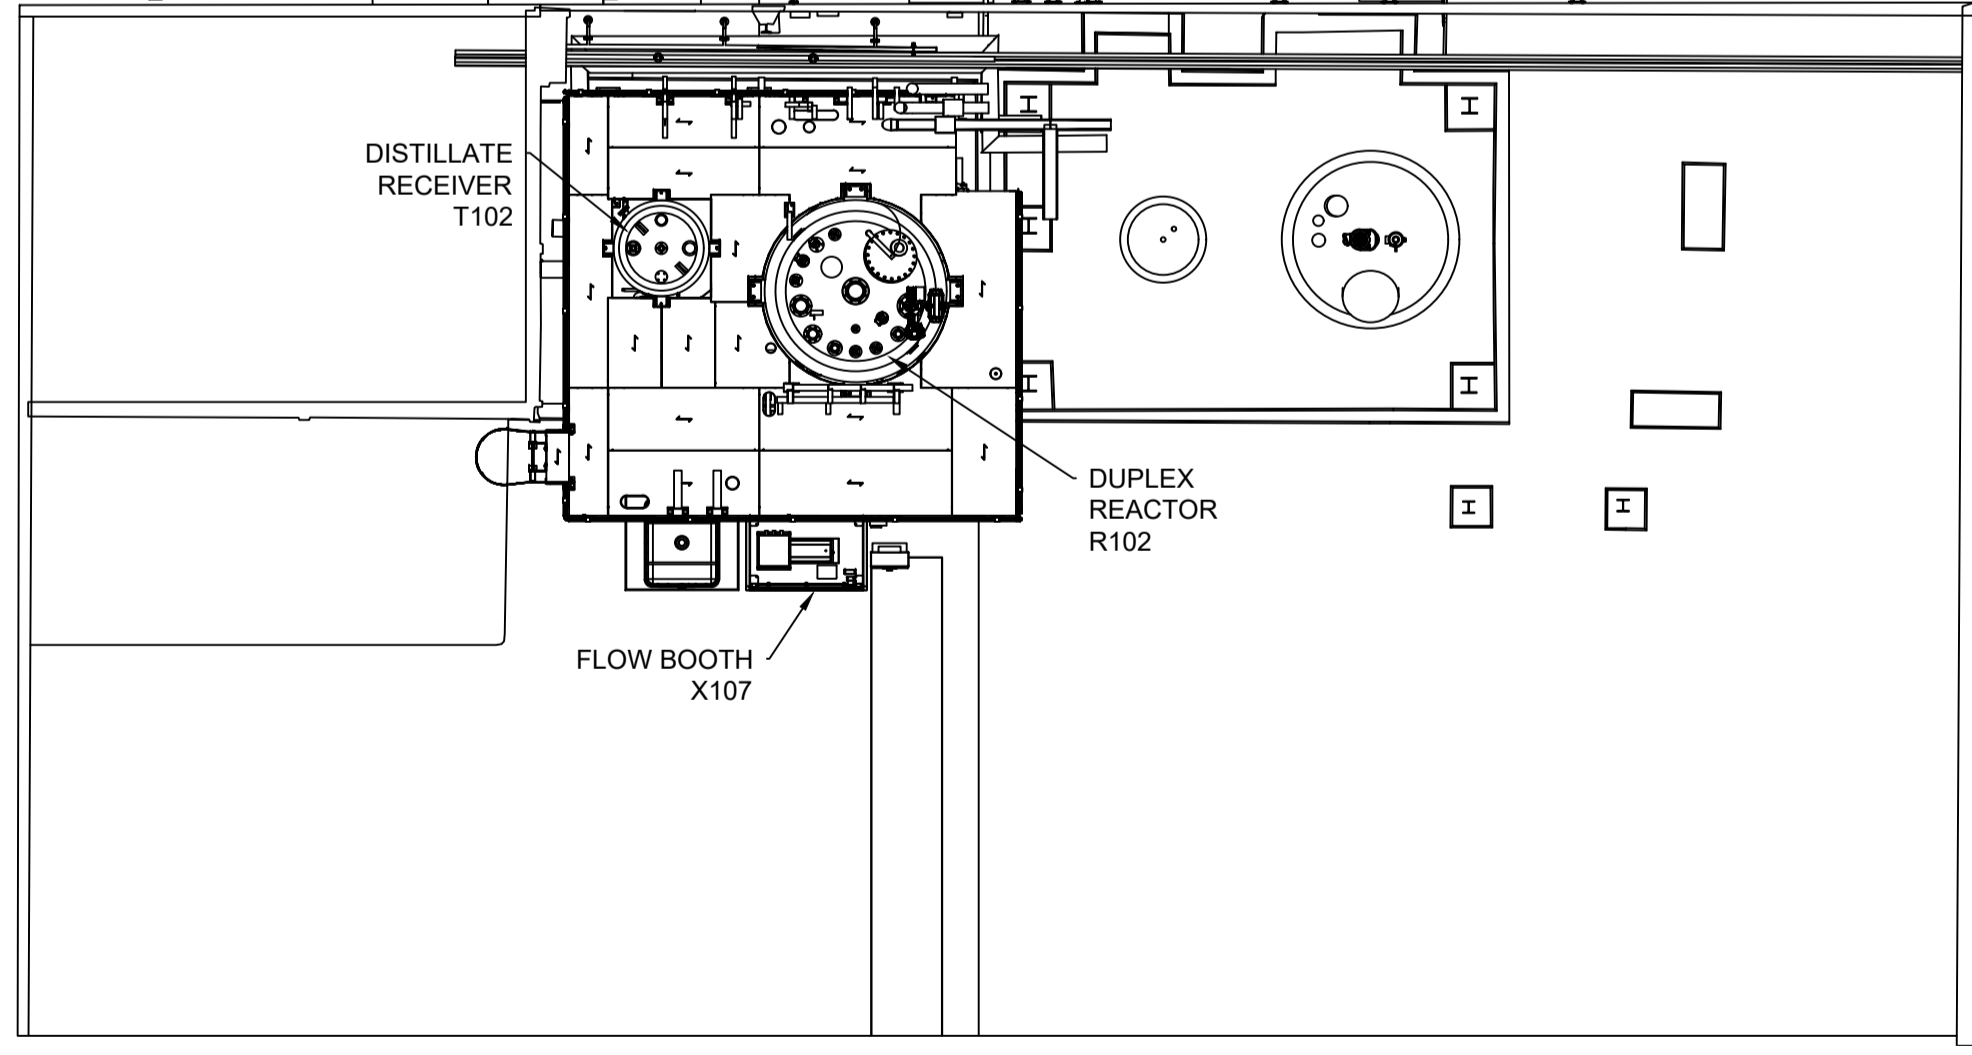

PLAN VIEW BUILDING
(INSIDE HIGH LEVEL)

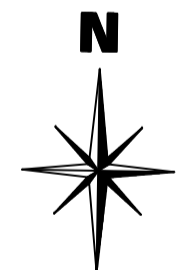

E.L.D. REFERENCE DRAWING No. ***
 CAD DRG - MUST NOT BE MODIFIED MANUALLY

innospec
 INNOSPEC MANUFACTURING PARK, OIL SITES ROAD, ELLESMERE PORT, CHESHIRE, CH65 4EY

THIS DRAWING IS PRIVATE AND CONFIDENTIAL. IT IS NOT TO BE COPIED OR LENT WITHOUT THE PRIOR CONSENT OF INNOSPEC LIMITED TO WHOM IT MUST BE RETURNED ON COMPLETION OF THE ORDER OR CONTRACT. AS THE CASE MAY BE.

SCALE 1:100 @ A1		DRAWING TITLE		unknown
RPI No.		PLANT LOCATION		unknown
SUB-INDEX 200		PLANT		unknown
SUB-SECTION 215		SITE		ELLESMERE PORT
DATE 18.12.25	DRAWN BY M.TURNER	CHECKED BY	APPROVED BY	
DRAWING No.		K25-		REV. 0A

DCC No. unknown

REV. 0A

ISSUED FOR TENDER ONLY

REV BY M.TURNER	APPROVED BY -	DATE -
--------------------	------------------	-----------