


This document and the design it covers are the property of SNC-Lavalin. It CAN NOT be reproduced or communicated to any third party without prior written consent given by SNC-Lavalin.

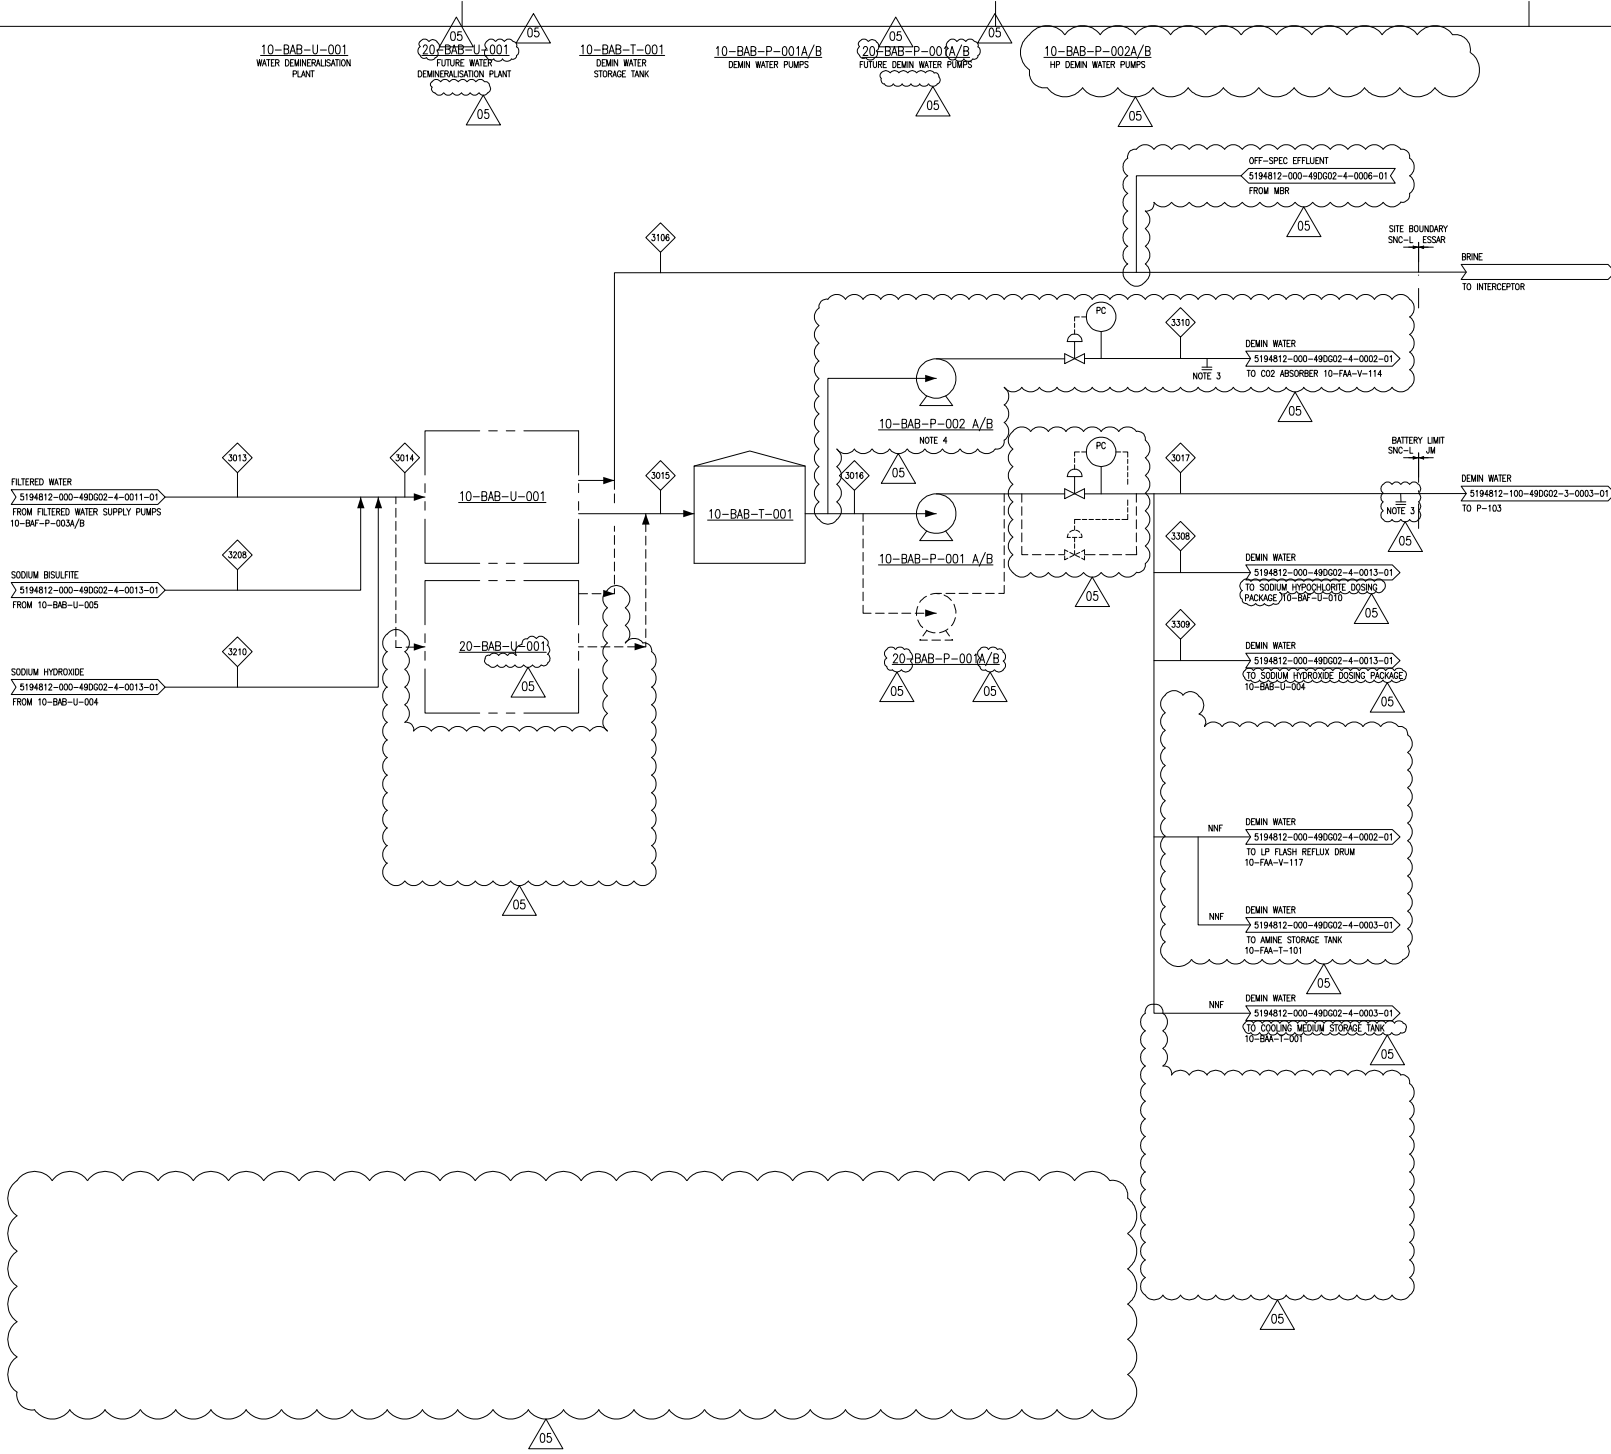

- NOTES
- DELETED.
 - THE LEG'S SHOW BOTH PHASE 1 EQUIPMENT IN SOLID LINES AND FUTURE PHASE EQUIPMENT IN DASHED LINES. CONNECTIONS TO FUTURE HYDROGEN GENERATION TRAINS WILL BE ADDED DURING THE DESIGN AND ENGINEERING OF THOSE TRAINS.
 - PHASE 2 TR-2V CONNECTION.
 - PHASE 1 & 2 FLOW SMALL HENCE NO ADDITIONAL PHASE 2 PUMPS REQUIRED.

- LEGEND
- PHASE 1 SCOPE
 - PHASE 2 SCOPE
 - VENDOR PACKAGE LIMIT

- HOLDS
- DELETED.
 - DELETED.
 - DELETED.

REV.	DATE	REVISION DESCRIPTION	PREP'D	CHK'D	APP.
05	20/10/2020	ISSUED FOR USE	GJP	ROB	MW
04	15/06/2020	RE-ISSUED FOR DESIGN	AC	GRP	HT
03	10/03/2020	ISSUED FOR DESIGN	JB	RO	MW
02	02/03/2020	ISSUED FOR CONSORTIUM REVIEW	JB	RO	MW
01	19/01/2020	ISSUED FOR IDC	JB	RO	MW

SCALE	NTS	ORIGINAL DRAWING SIZE	A0
PROJECT			
LOW CARBON HYDROGEN (LCH) FEED			
TITLE			
UTILITY FLOW DIAGRAM DEMIN WATER TREATMENT			
PROJECT NO.	DRAWING NUMBER	REV	
5194812	5194812-000-49DG02-4-0004-01	05	