


This document and the design it covers are the property of SNC-LAWALIN. It CAN NOT be reproduced or communicated to any third party without prior written consent given by SNC-LAWALIN.

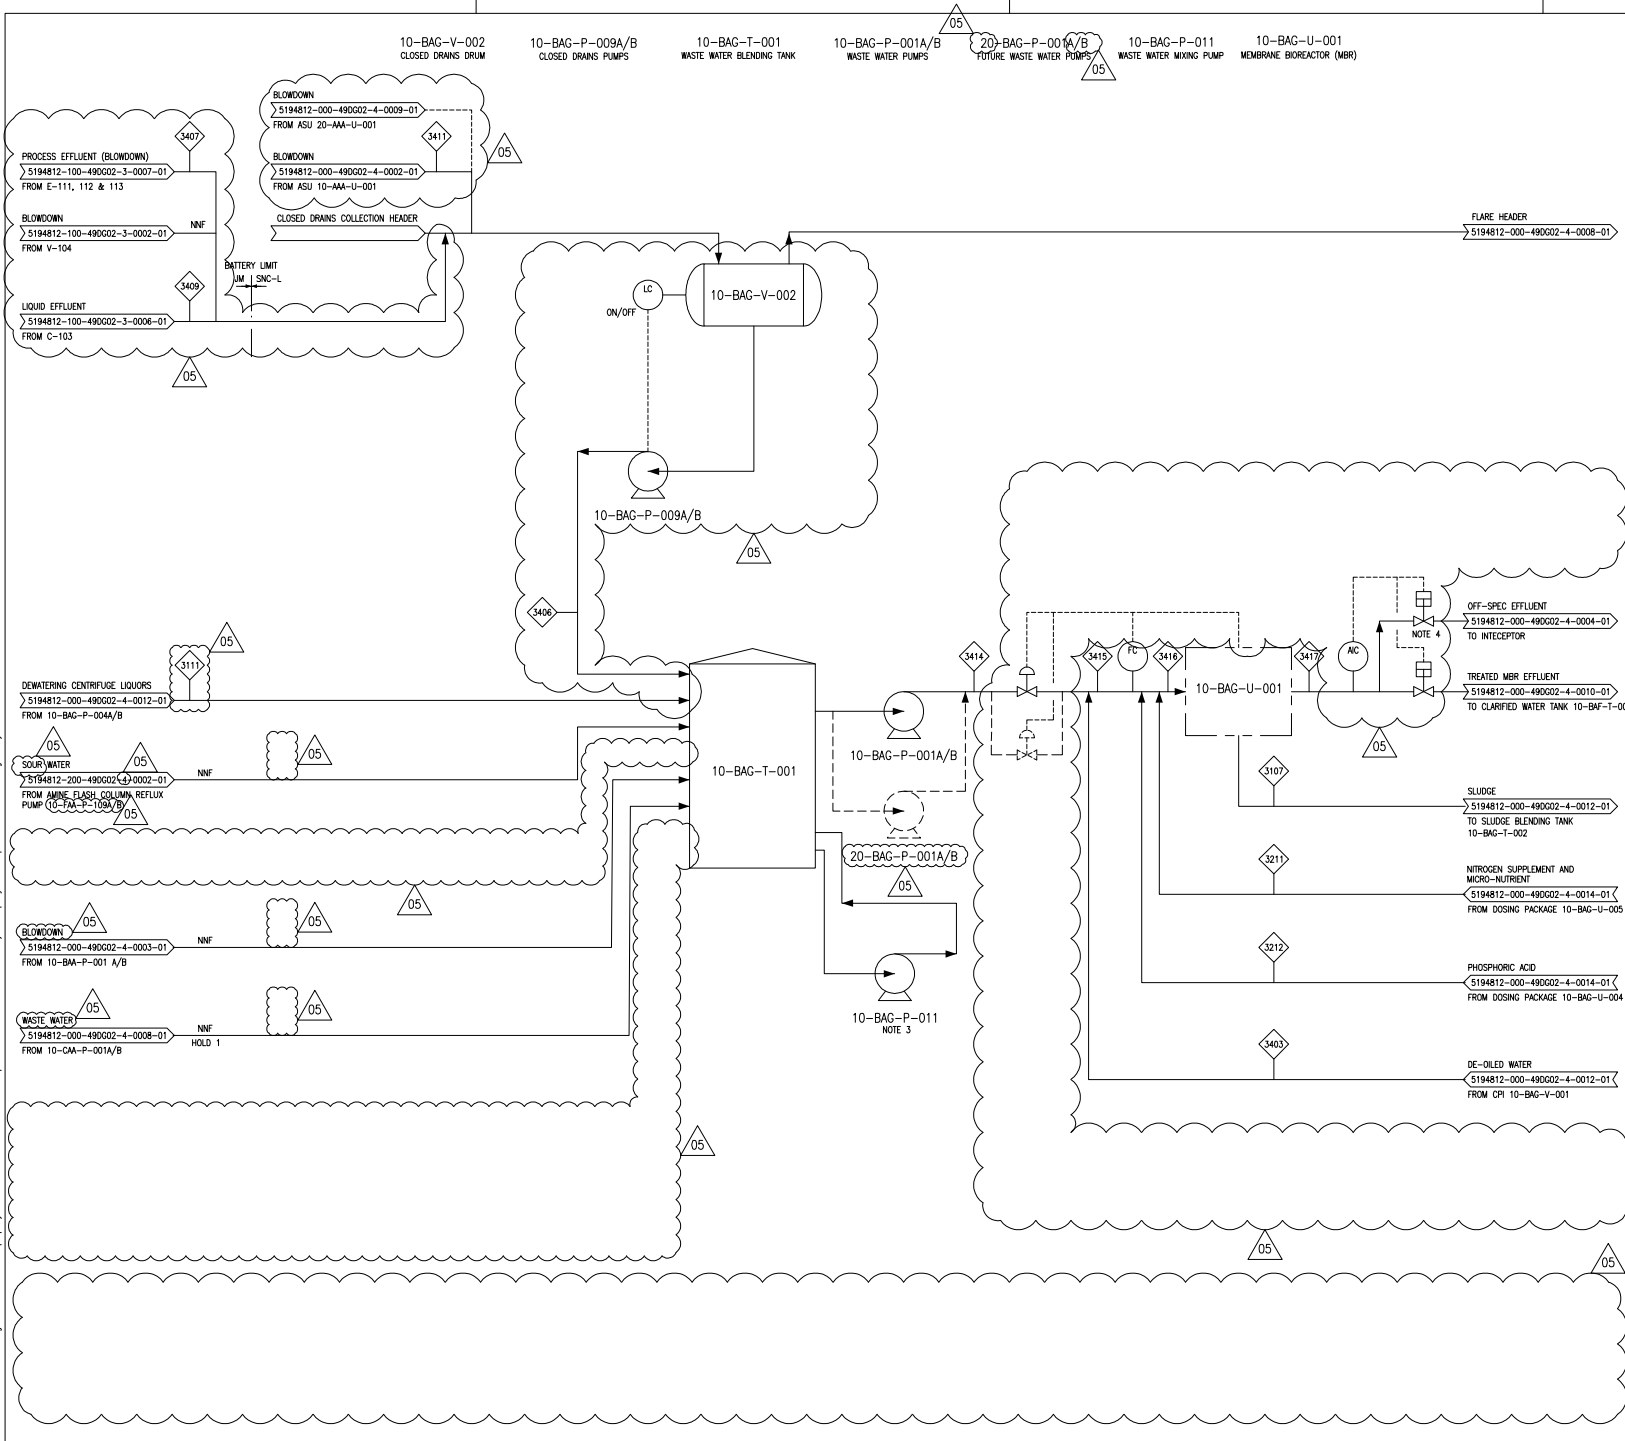

- NOTES
- DELETED.
 - THE LEG'S SHOW BOTH PHASE 1 EQUIPMENT IN SOLID LINES AND FUTURE PHASE EQUIPMENT IN DASHED LINES. CONNECTIONS TO FUTURE HYDROGEN GENERATION TRAYS WILL BE ADDED DURING THE DESIGN AND ENGINEERING OF THOSE TRAYS.
 - TIMER RUN PUMP. STOPS ON HIGH DISCHARGE PRESSURE OR LOW TANK LEVEL.
 - EFFLUENT DIRECTED TO INTERCEPTOR ON HIGH TURBIDITY.

- LEGEND
- PHASE 1 SCOPE
 - PHASE 2 SCOPE
 - VENDOR PACKAGE LIMIT

- HOLDS
- DESTINATION OF KO LIQUIDS, IBC, DURING FLARE STUDY.
 - DELETED.
 - DELETED.
 - DELETED.
 - DELETED.

| REV. | DATE | REVISION DESCRIPTION | PREP'D | CHK'D | APP. |
|------|------------|------------------------------|--------|-------|------|
| 05 | 20/10/2020 | ISSUED FOR USE | GJP | ROB | MW |
| 04 | 15/06/2020 | RE-ISSUED FOR DESIGN | AC | GPR | HT |
| 03 | 10/03/2020 | ISSUED FOR DESIGN | JB | RO | MW |
| 02 | 02/03/2020 | ISSUED FOR CONSORTIUM REVIEW | JB | RO | MW |
| 01 | 19/01/2020 | ISSUED FOR IDC | AC | GPR | HT |

| | | | |
|---|------------------------------|-----------------------|----|
| | | | |
| | | | |
| SCALE | NTS | ORIGINAL DRAWING SIZE | A0 |
| PROJECT LOW CARBON HYDROGEN (LCH) FEED | | | |
| TITLE UTILITY FLOW DIAGRAM WASTE WATER BLENDING TANK AND MEMBRANE BIOREACTOR PLANT | | | |
| PROJECT NO. | DRAWING NUMBER | REV | |
| 5194812 | 5194812-000-49DG02-4-0006-01 | 05 | |