



KEY

 Permit Application Boundary

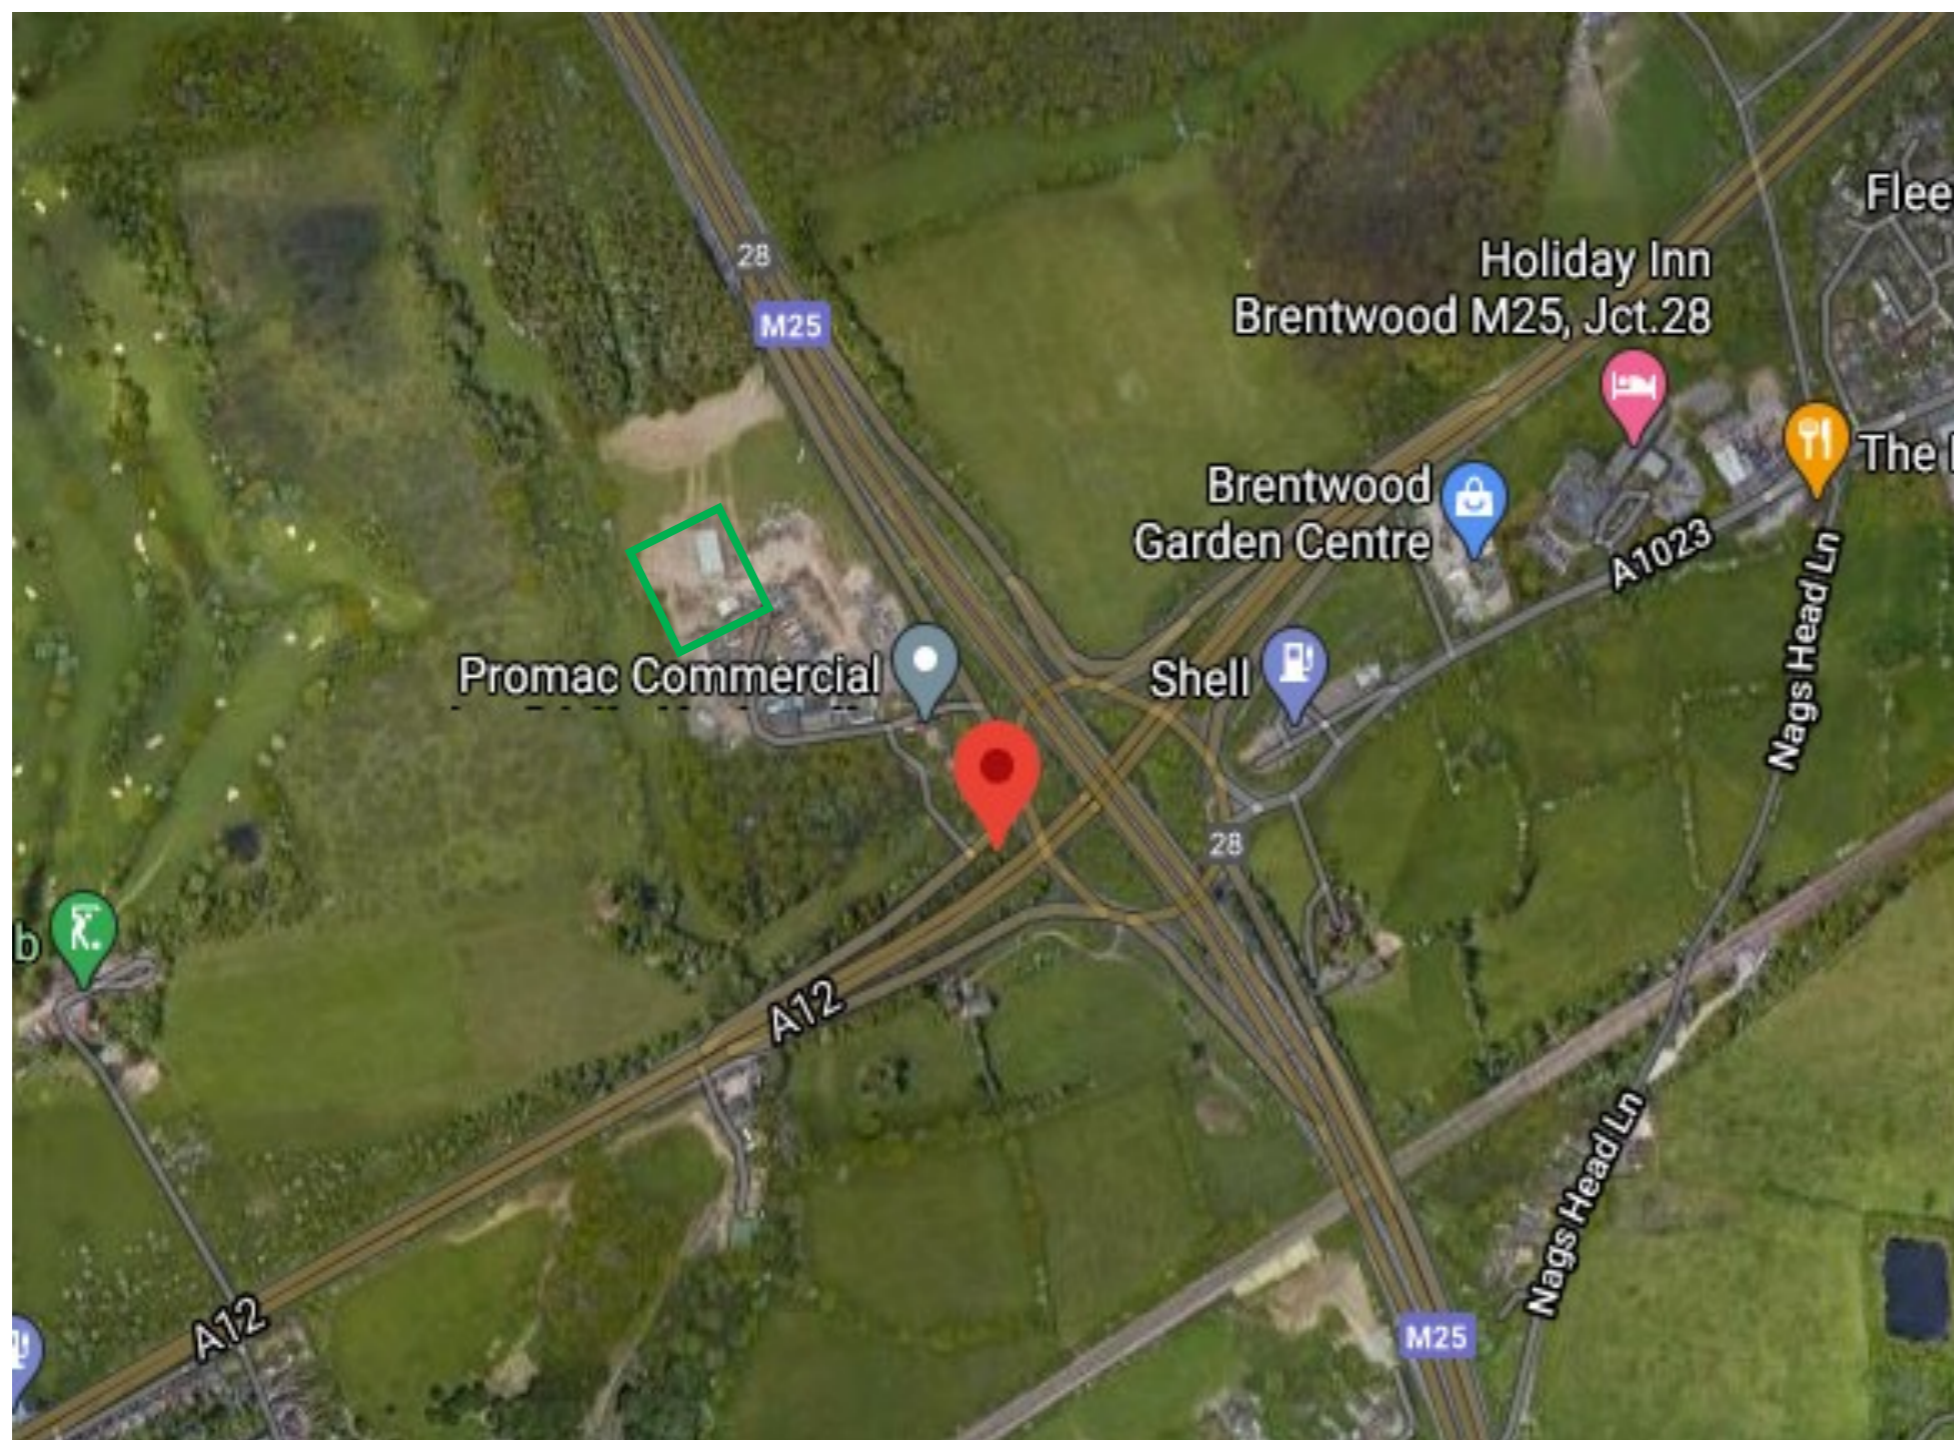

NORTH

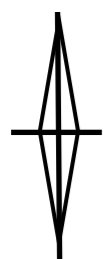

NOTE:

PLEASE REFER TO EACH PLAN FOR INDIVIDUAL SCALE BAR

PROJECT: RJ SKIP HIRE, GROVE FARM, BRENTWOOD

DRAWING TITLE: SITE LOCATION PLAN

DRAWING NO: 3210_001 AERIAL PHOTO

DRAWN & APPROVED BY: GH

DATE: NOVEMBER 2020



Lustre Consulting Limited
t: 01634 757 705
e: info@lustreconsulting.com
www.lustreconsulting.co.uk