



**KEY**

 Permit Application Boundary

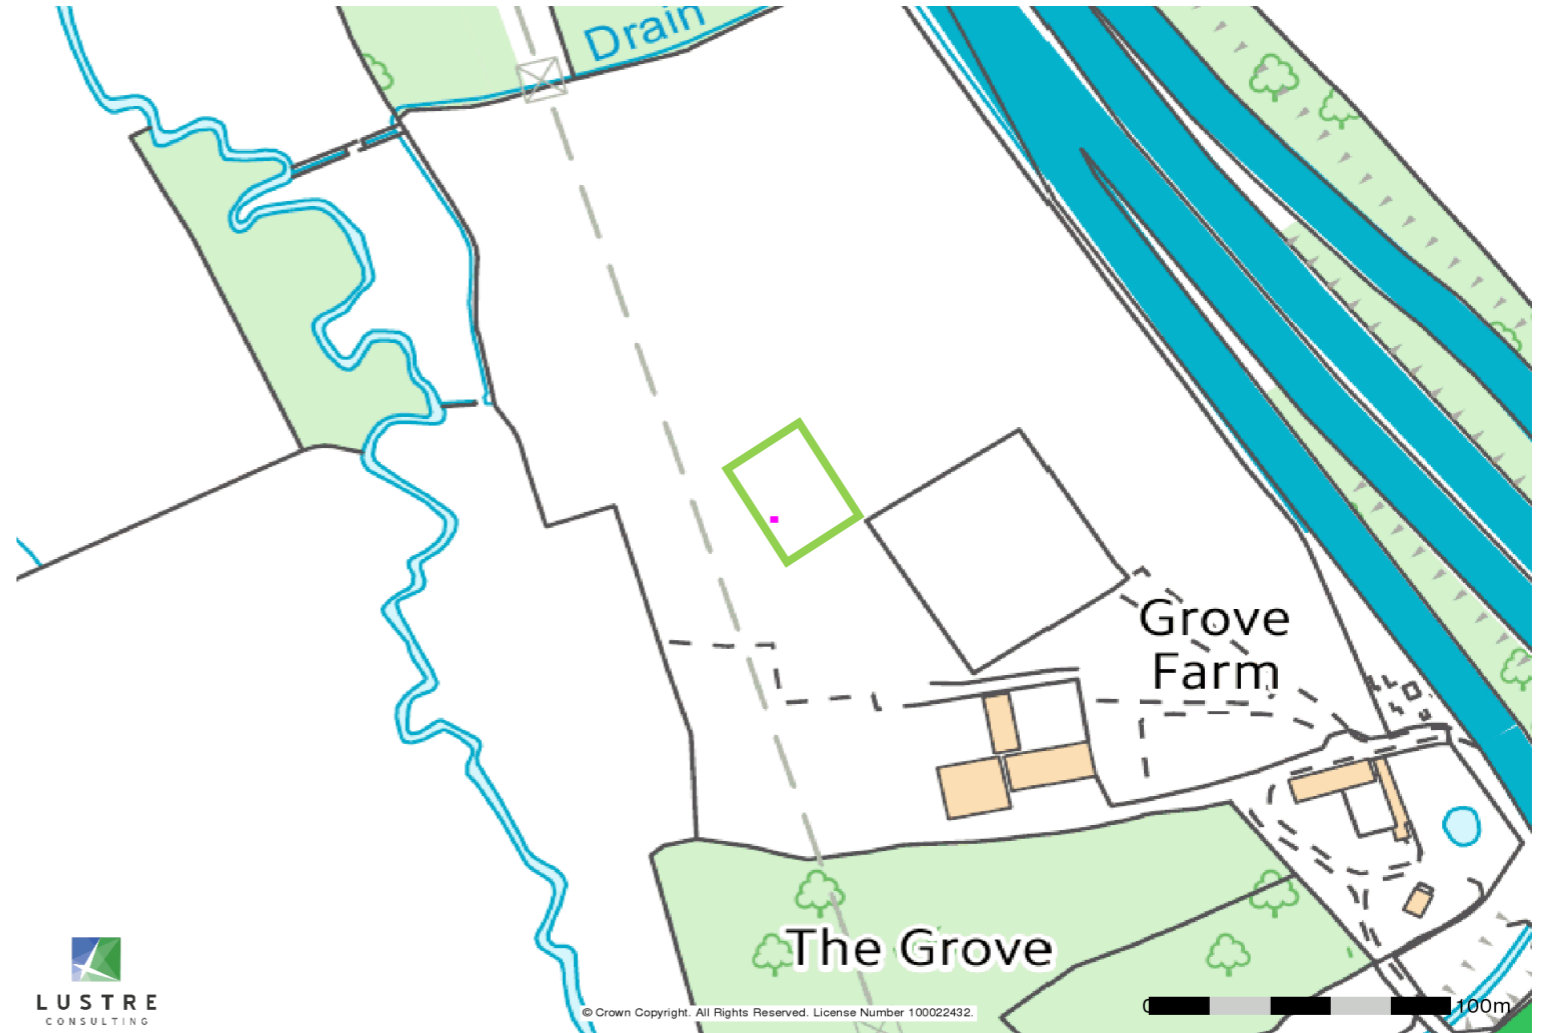

**NORTH**

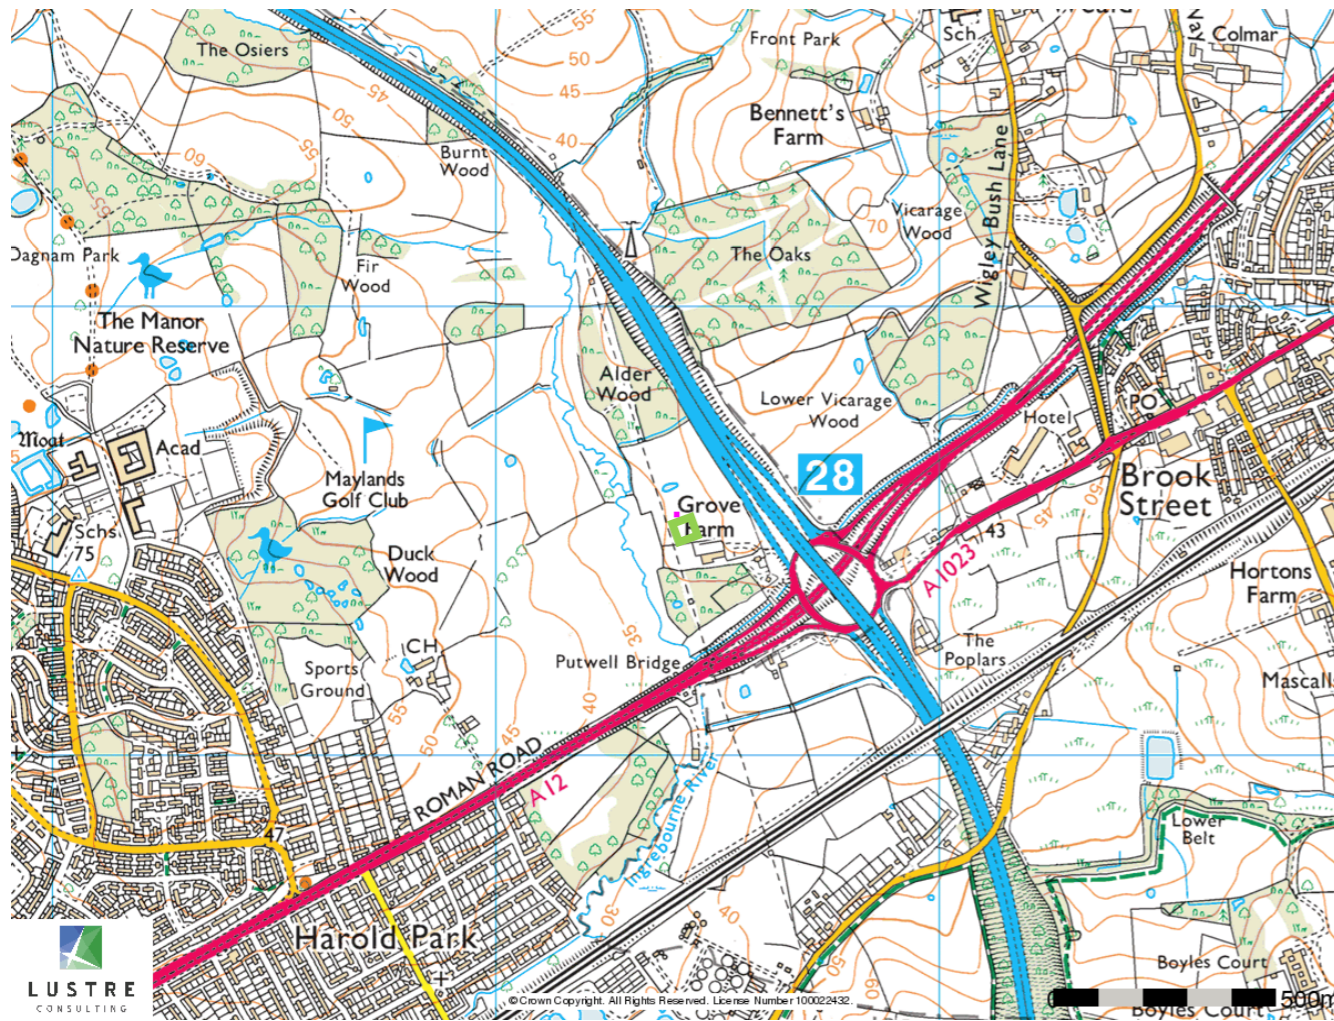

**NOTE:**

PLEASE REFER TO EACH PLAN FOR INDIVIDUAL SCALE BAR

PROJECT: RJ SKIP HIRE, GROVE FARM, BRENTWOOD

DRAWING TITLE: SITE LOCATION PLAN

DRAWING NO: 3210\_001

DRAWN & APPROVED BY: GH

DATE: SEPTEMBER 2020



Lustre Consulting Limited  
t: 01634 757 705  
e: info@lustreconsulting.com  
www.lustreconsulting.co.uk