



NORTH

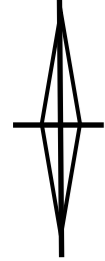

KEY

	Kerbed, impervious concrete
	Impervious concrete
	Permit Application Boundary

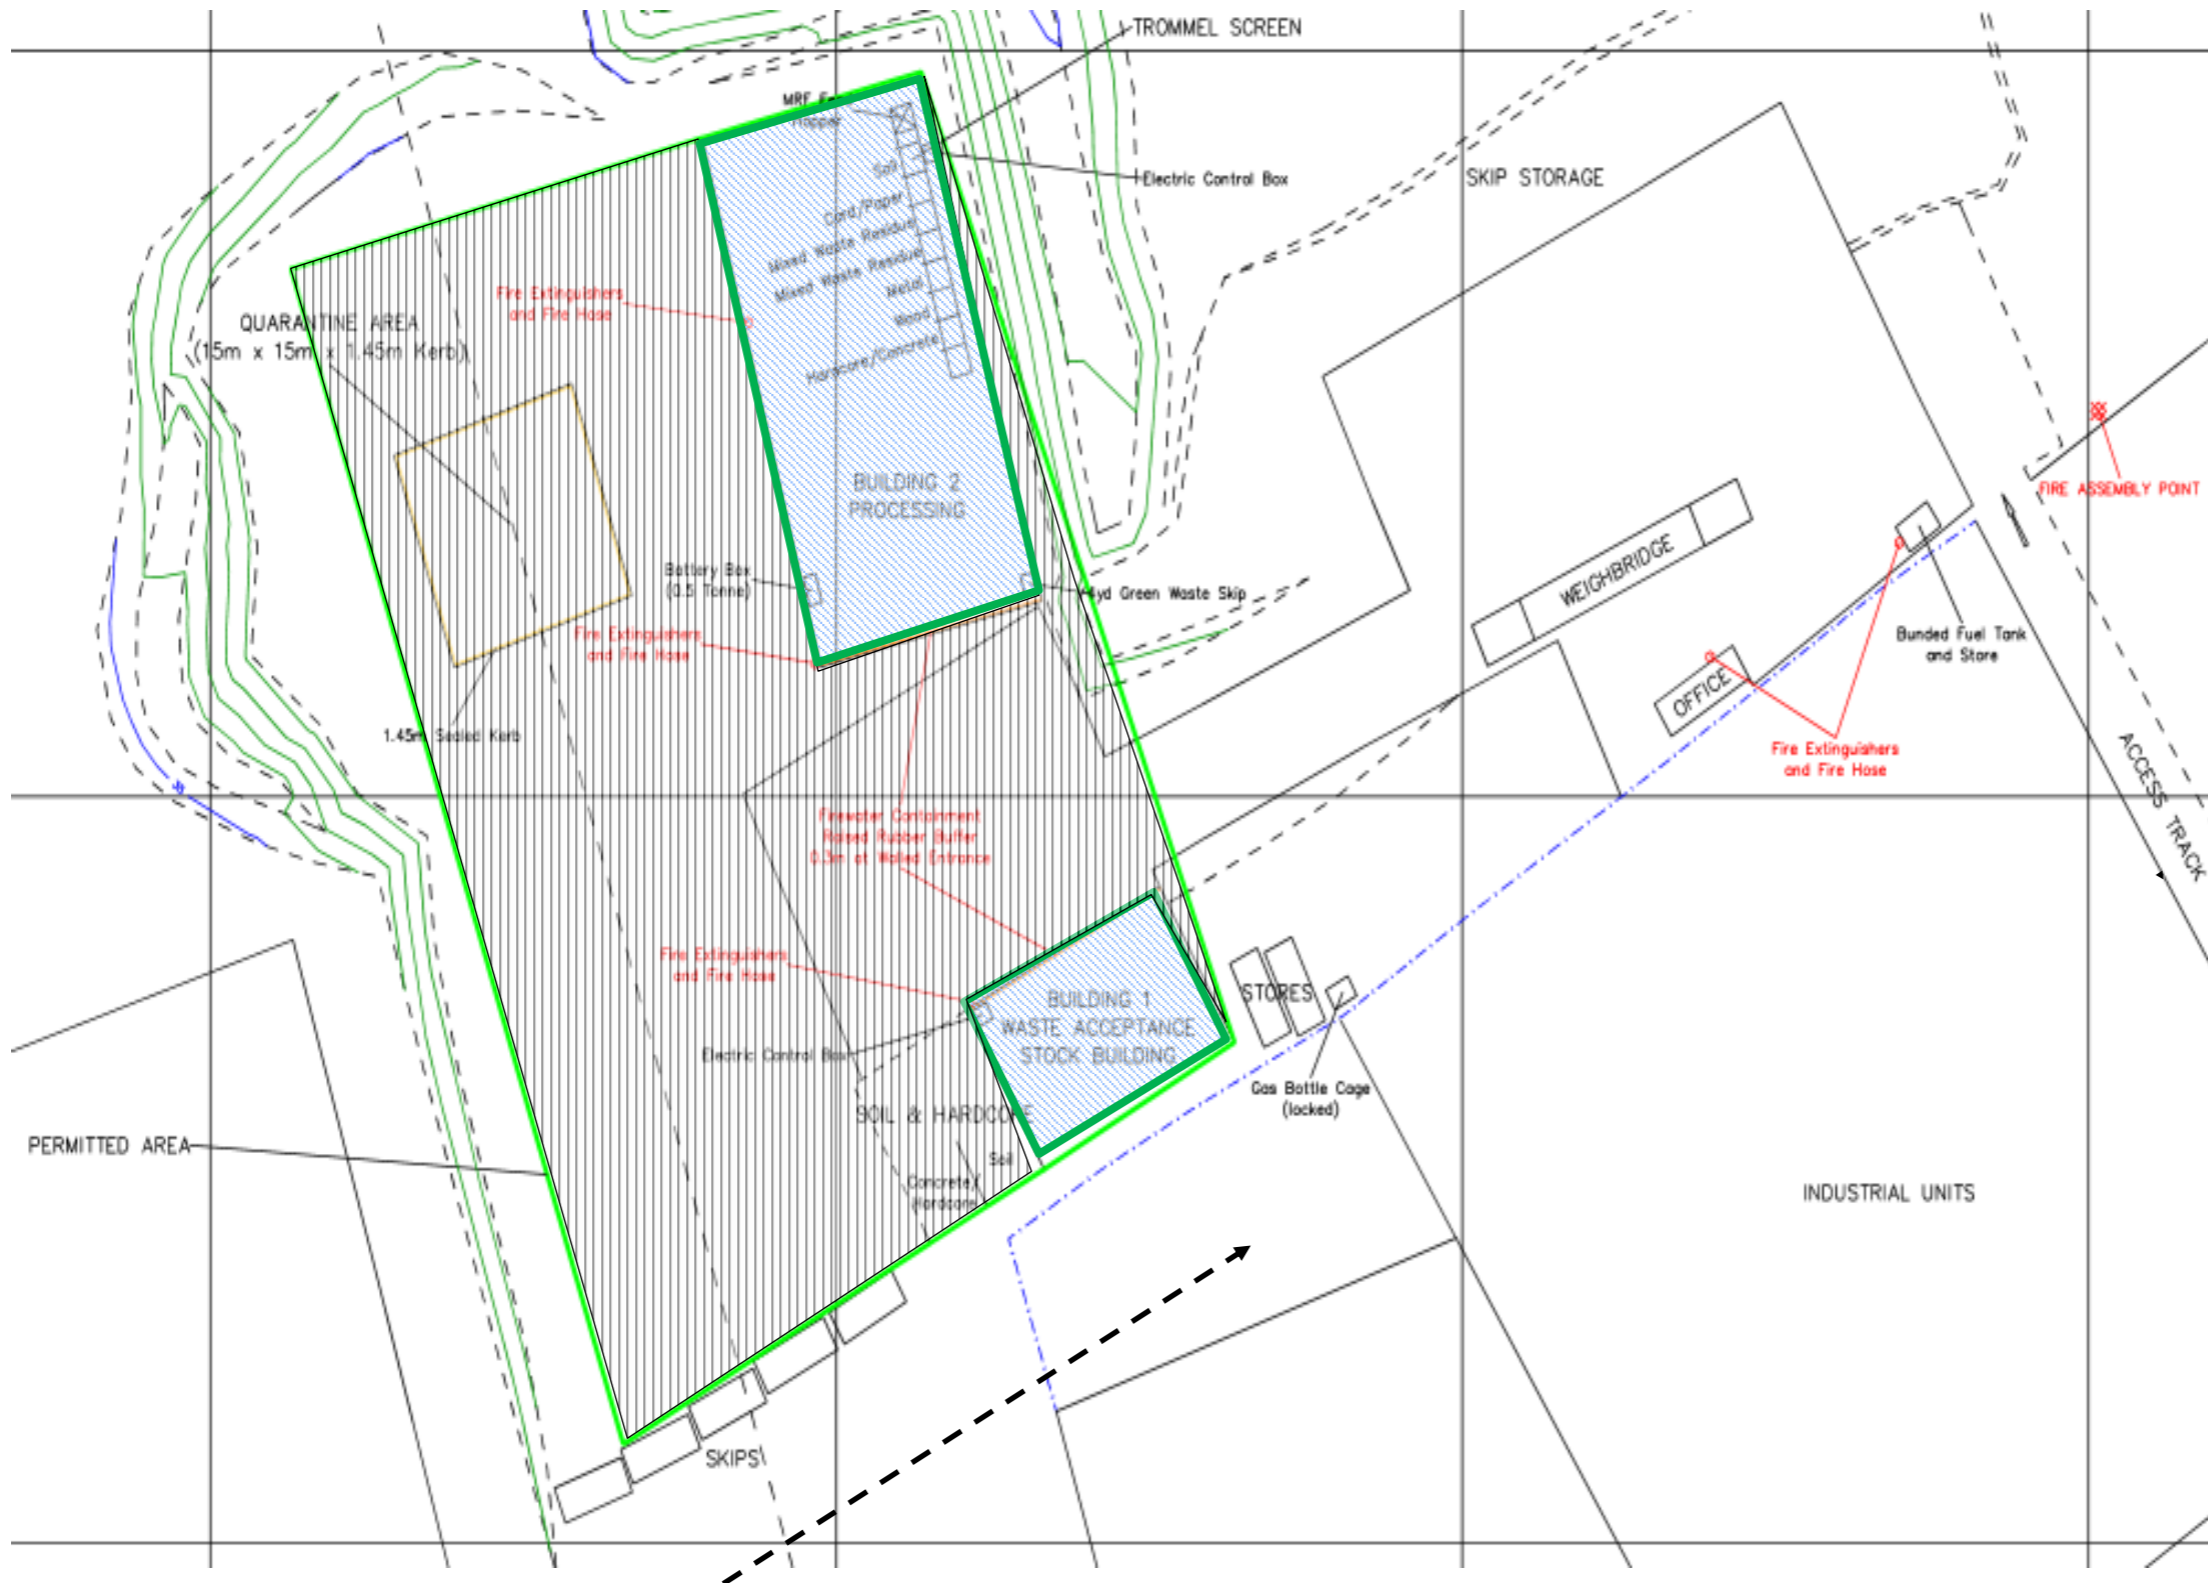

PROJECT: RJ SKIP HIRE LTD, GROVE FARM, BRENTWOOD
DRAWING TITLE: SURFACE COVER PLAN
DRAWING NO: 3210_004
SCALE: NOT TO SCALE
DRAWN & APPROVED BY: GH
DATE: SEPTEMBER 2020

