


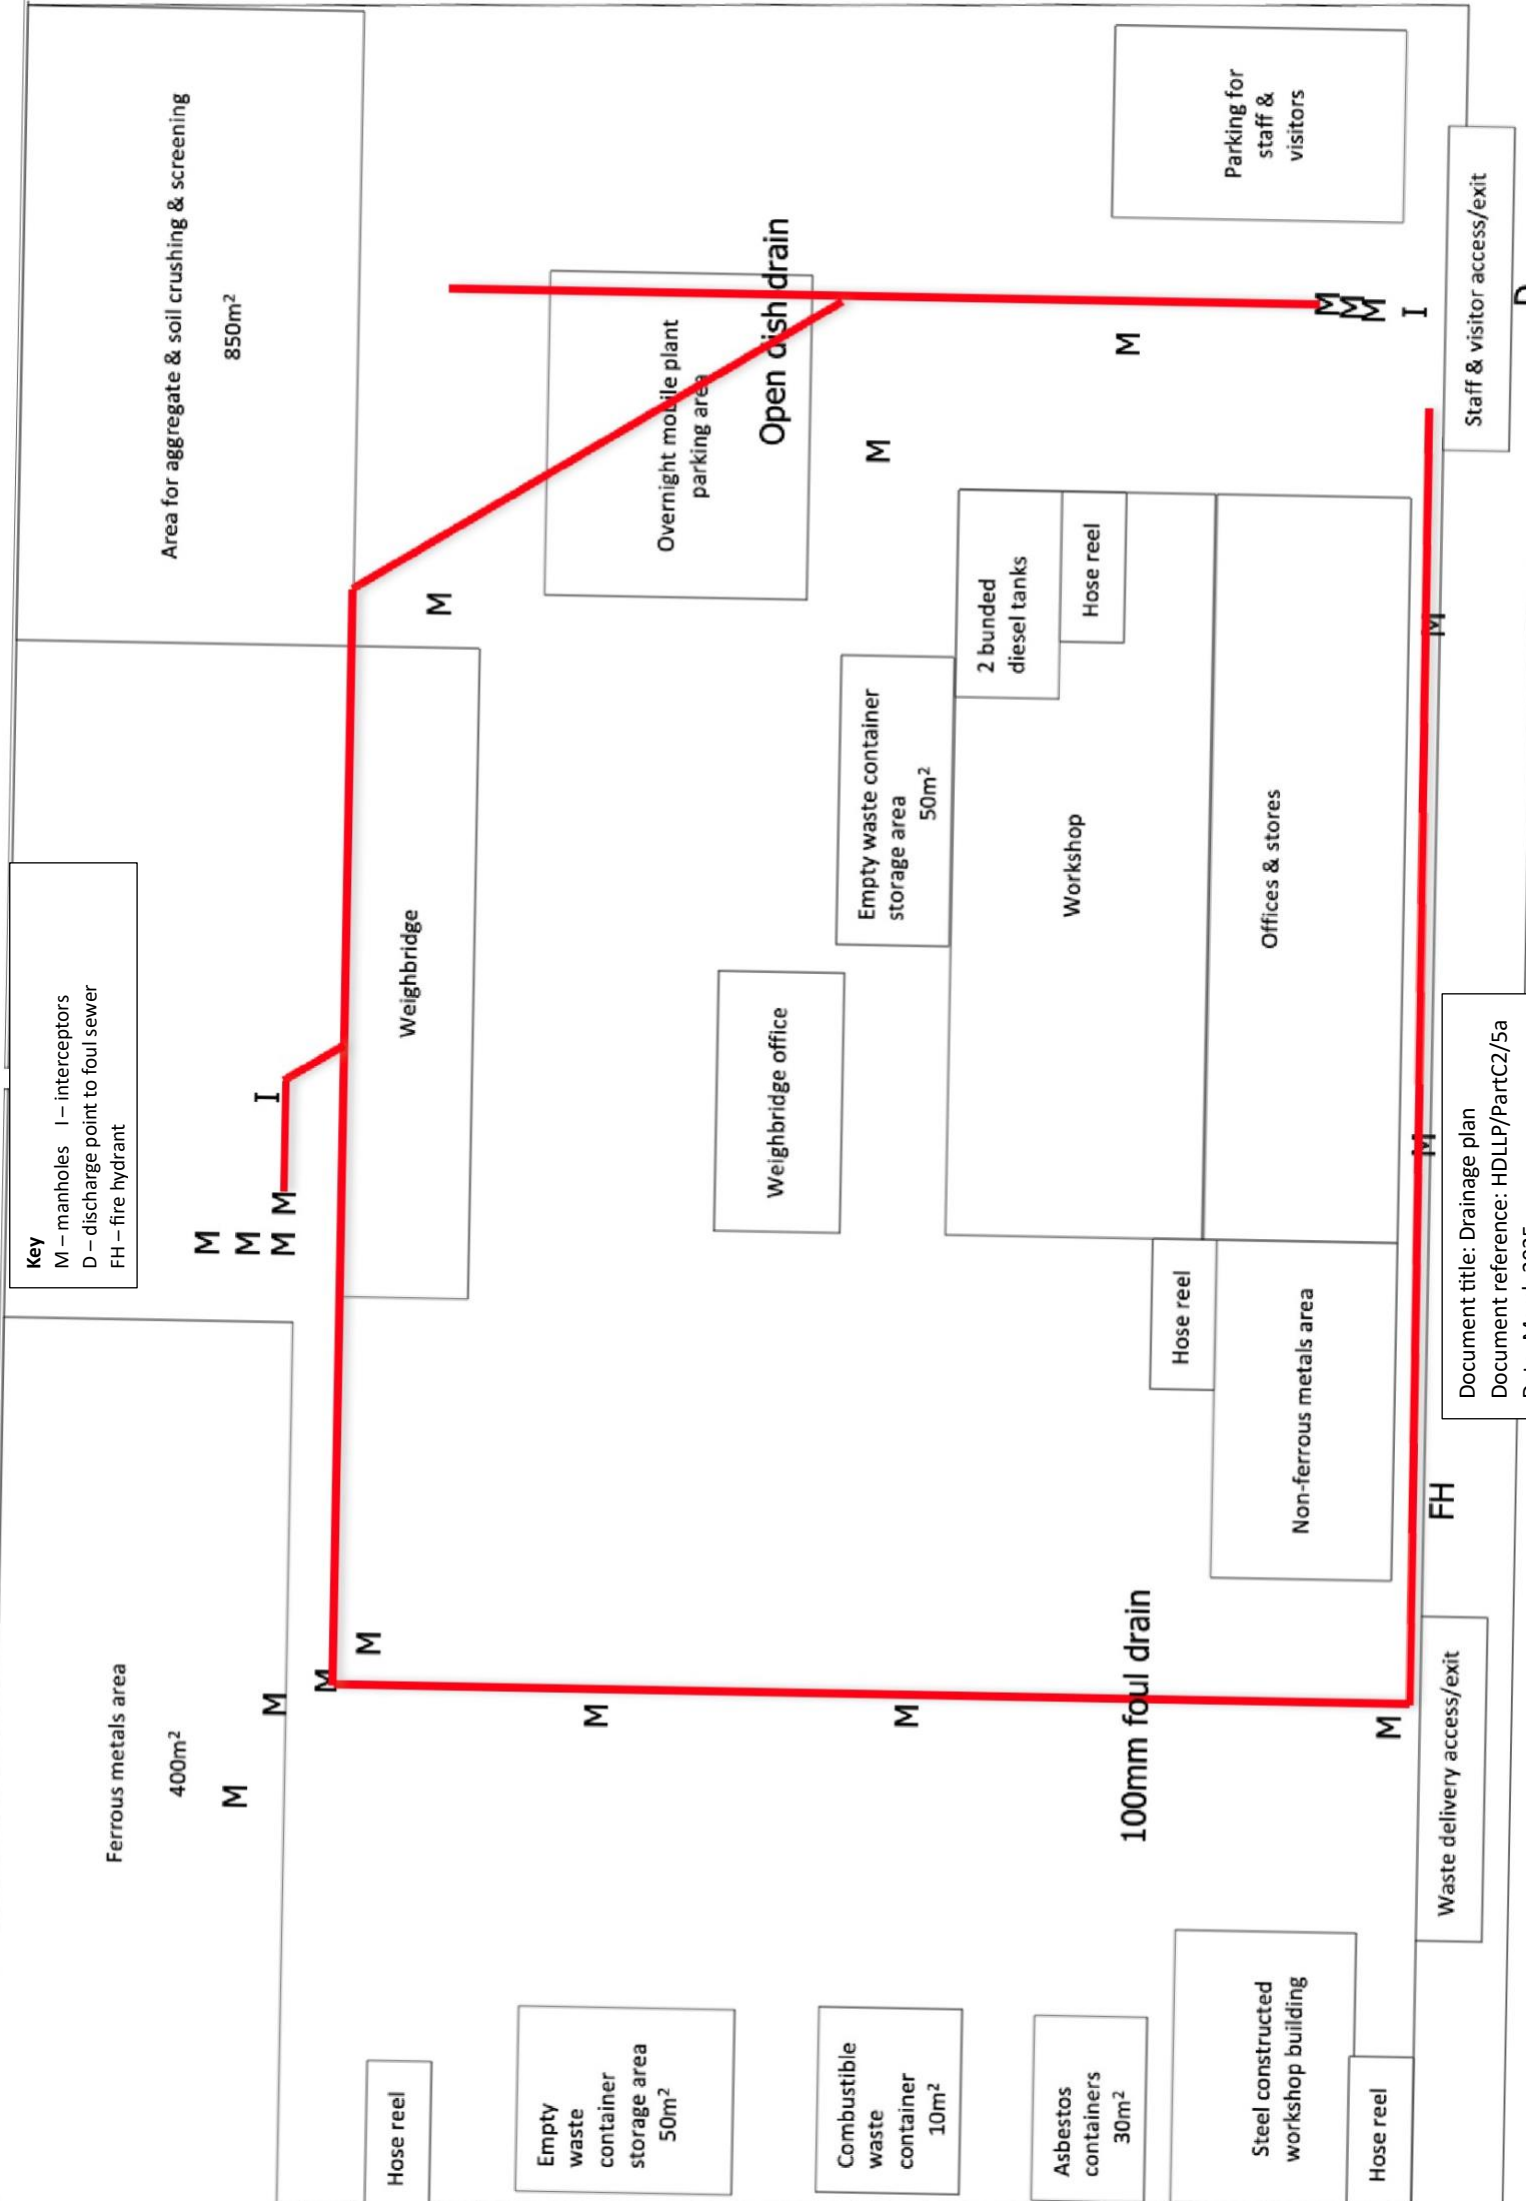

key

M – manholes I – interceptors

D – discharge point to foul sewer

FH – fire hydrant

Document title: Drainage plan

Document reference: HDLLP/PartC2/5a

Date: March 2025