



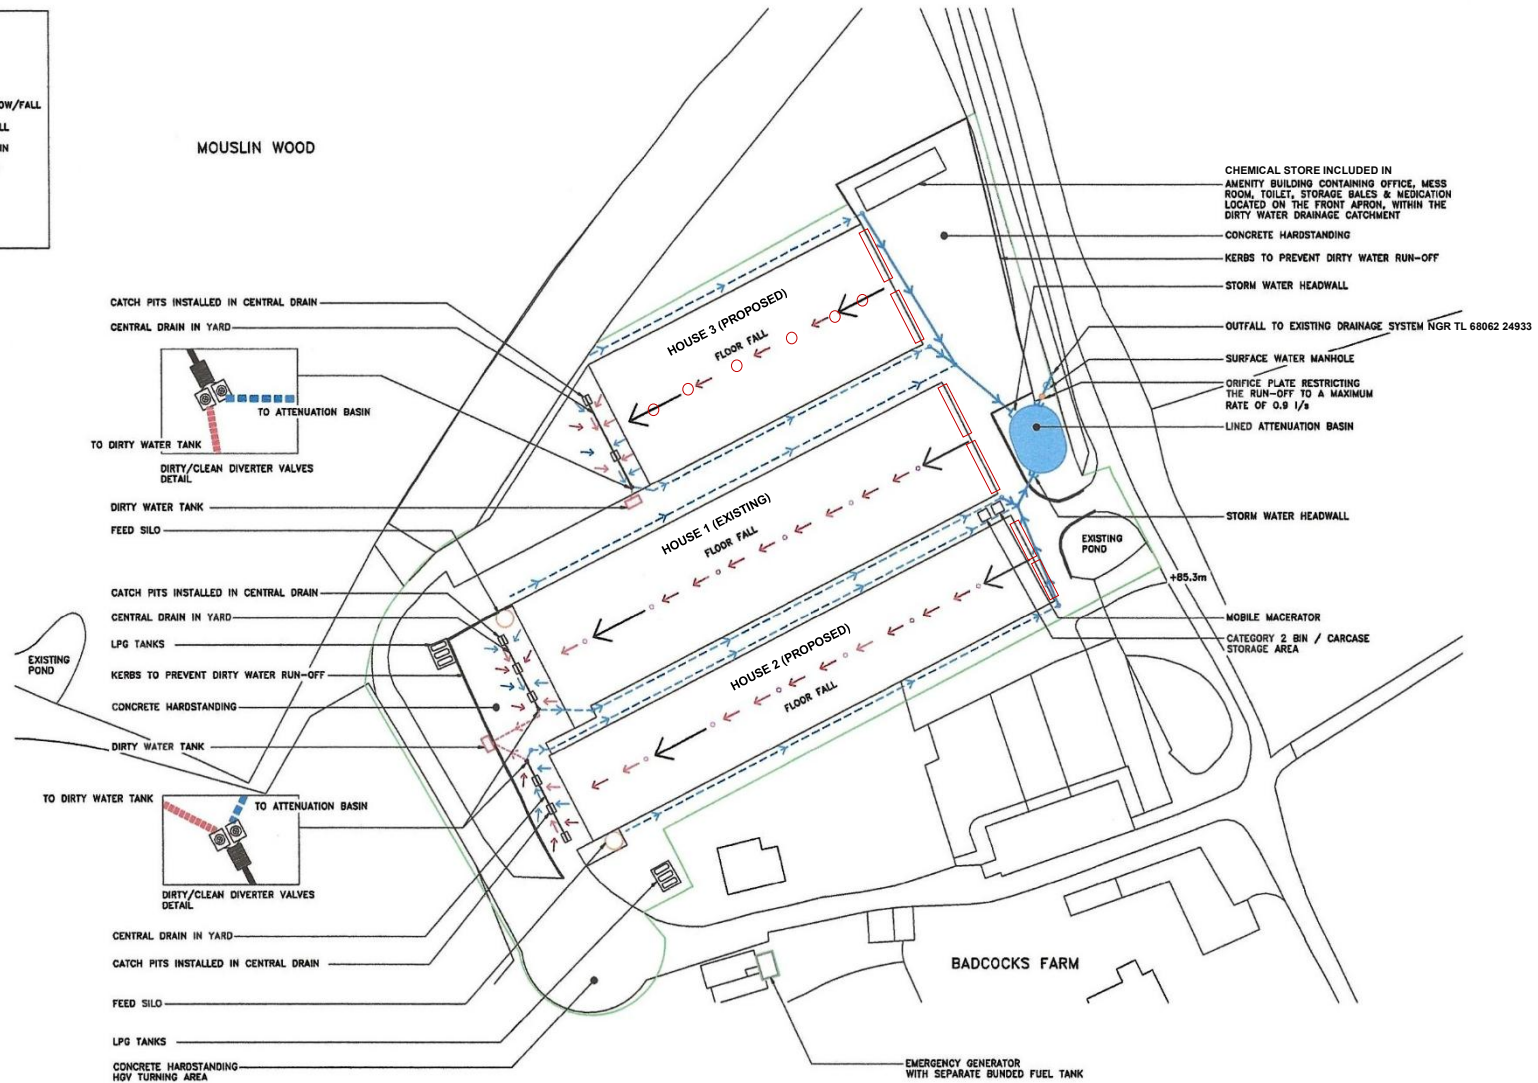

KEY	
	INSTALLATION BOUNDARY
	DIRTY WATER SOLID DRAIN
	FALL DIRECTION
	OVERLAND DIRTY WATER FLOW/FALL
	OVERLAND WATER FLOW/FALL
	STORM WATER FRENCH DRAIN
	STORM WATER SOLID DRAIN
	FANS ON RIDGE
	CATCH PITS / GRATES
	INSPECTION CHAMBER
	GABLE END FANS

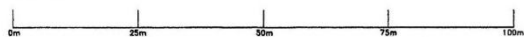

PLAN
SCALE 1:500



A	AMENDMENT TO FEEDBACK	11-11-20
0	FRESH REVIEW	12-12-20
REV	MODIFICATION	DATE
DO NOT SCALE - IF IN DOUBT ASK		
POWELL & COY		
CLIENT	DR. GUY'S SMITH ZOWI 11/02/2020	
PROJECT	BAWTHORPE	
TYPE	PA W/REVIEW	
DATE	12-10-2020	
SCALE	1:500	
APPD	DR. GUY'S SMITH	REVISION A