

DO NOT SCALE FROM THIS DRAWING. ALL DIMENSIONS TO BE CHECKED ON SITE.
THIS DRAWING IS SUBJECT TO REVISION. PLEASE CHECK THE CURRENT VERSION OF THIS DRAWING PRIOR TO USE.
THIS DRAWING SHALL BE READ IN CONJUNCTION WITH THE RELEVANT SPECIFICATIONS AND CONTRACT DOCUMENTATION.

- Foul water exit point for campus
- Surface water exit point for campus
- Final outfall aqua filter from site
- Forecourt separator
- Flue exit point
- Fuel tank and urea storage area
- Fuel filling area

- Site Boundary
- Building not within Application Boundary
- Application Boundary


P04	Notes amended					
	AB	23.01.25	RC	23.01.25	AB	28.01.25

P03	Notes amended					
	AB	23.01.25	RC	23.01.25	AB	23.01.25

P02	Notes added, colours amended					
	AB	23.01.25	RC	23.01.25	AB	23.01.25

P01	BM	05.08.24	JvF	09.01.25	AB	20.01.25
Rev	Drawn By	Date	Chkd By	Date	Apprvd By	Date

Revisions

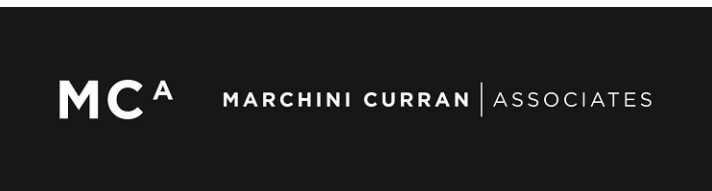

54a High Pavement T: +44 (0)115 947 4020 E: post@mc-a.co.uk
Nottingham NG1 1HW F: +44 (0)115 947 6706 W: www.mc-a.co.uk

Client



Project

KAO CAMPUS
KAO DATA LON_03
KLON_03

Drawing Title

ENVIRONMENTAL SITE SETTING PLAN

Status S0

Scale 1:1000 @A1 Proj.No. 20017/ 22003

Drawing No. KL03-MCA-00-00-DR-A-0008 Revision P04

DATE PLOTTED: 28.01.2025

