



LEGEND

 Permit Boundary



PROJECT
Martells - Proposed Western Extension - Permit

DRAWING TITLE
Site Location Plan

DATE
February 2020

SCALE
1:10,000 @ A3

DRAWING No.
KD.MTQ.3.001

DRAWING STATUS
FINAL




Reproduced from Ordnance Survey digital map data © Crown Copyright. All rights reserved. License number 0100031673

THIS DRAWING MAY NOT BE USED WITHOUT CONSENT OF PDE CONSULTING LTD

01284 764085 . www.pdeconsulting.co.uk

LEGEND

 Permit Boundary

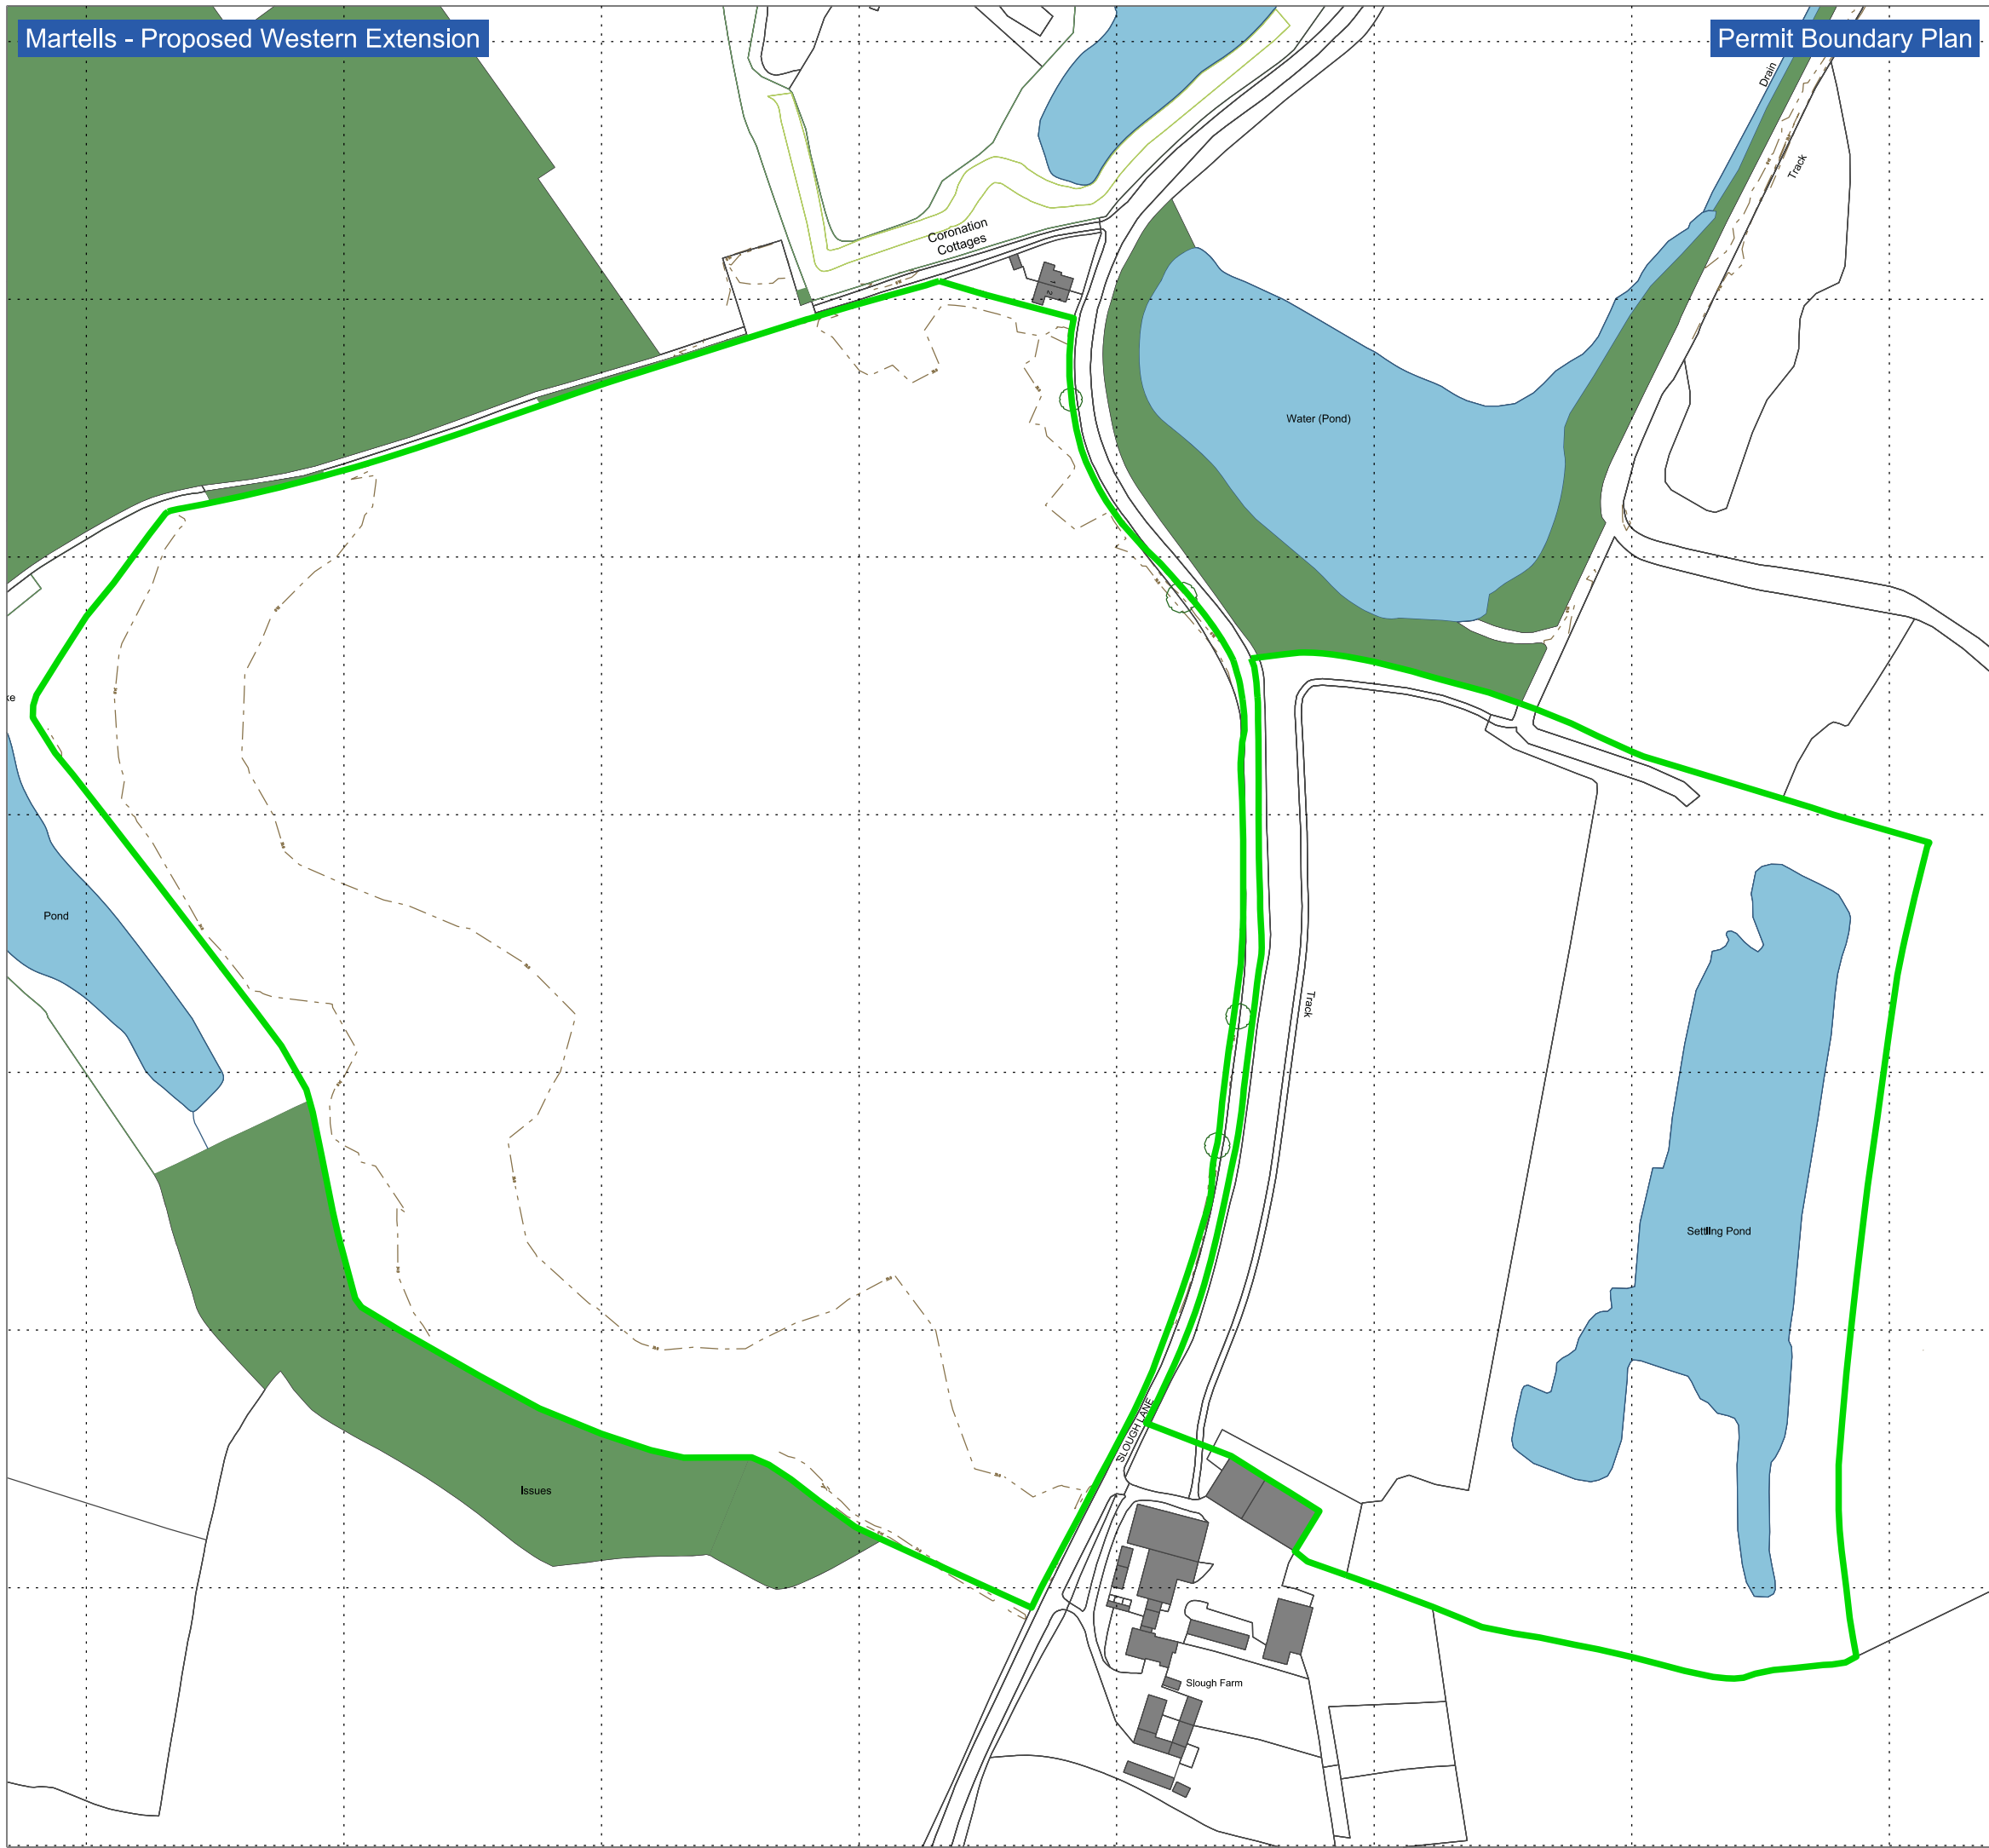

PROJECT
Martells - Proposed Western Extension - Permit

DRAWING TITLE
Permit Boundary Plan

DATE
February 2020

SCALE
1:2,500 @ A3






DRAWING No.
KD.MTQ.3.002

DRAWING STATUS
FINAL



Reproduced from Ordnance Survey digital map data © Crown Copyright. All rights reserved. License number 0100031673
 THIS DRAWING MAY NOT BE USED WITHOUT CONSENT OF PDE CONSULTING LTD
 01284 764085 . www.pdeconsulting.co.uk

LEGEND

-  Permit Boundary
-  Restoration Contours (m aOD)
-  Perimeter Boreholes
-  Permitted In-Waste Boreholes (G1-G6)
-  Proposed In-Waste Boreholes (G7-G30)



PROJECT
Martells - Proposed Western Extension - Permit

DRAWING TITLE
Monitoring and Extraction Point Plan

DATE
February 2020

SCALE
1:2,500 @ A3



DRAWING No.
KD.MTQ.3.003


DRAWING STATUS
FINAL



Reproduced from Ordnance Survey digital map data © Crown Copyright. All rights reserved. License number 0100031673
THIS DRAWING MAY NOT BE USED WITHOUT CONSENT OF PDE CONSULTING LTD
01284 764085 . www.pdeconsulting.co.uk

LEGEND

-  Permit Boundary
-  Contours - Final Waste Levels (m aOD)

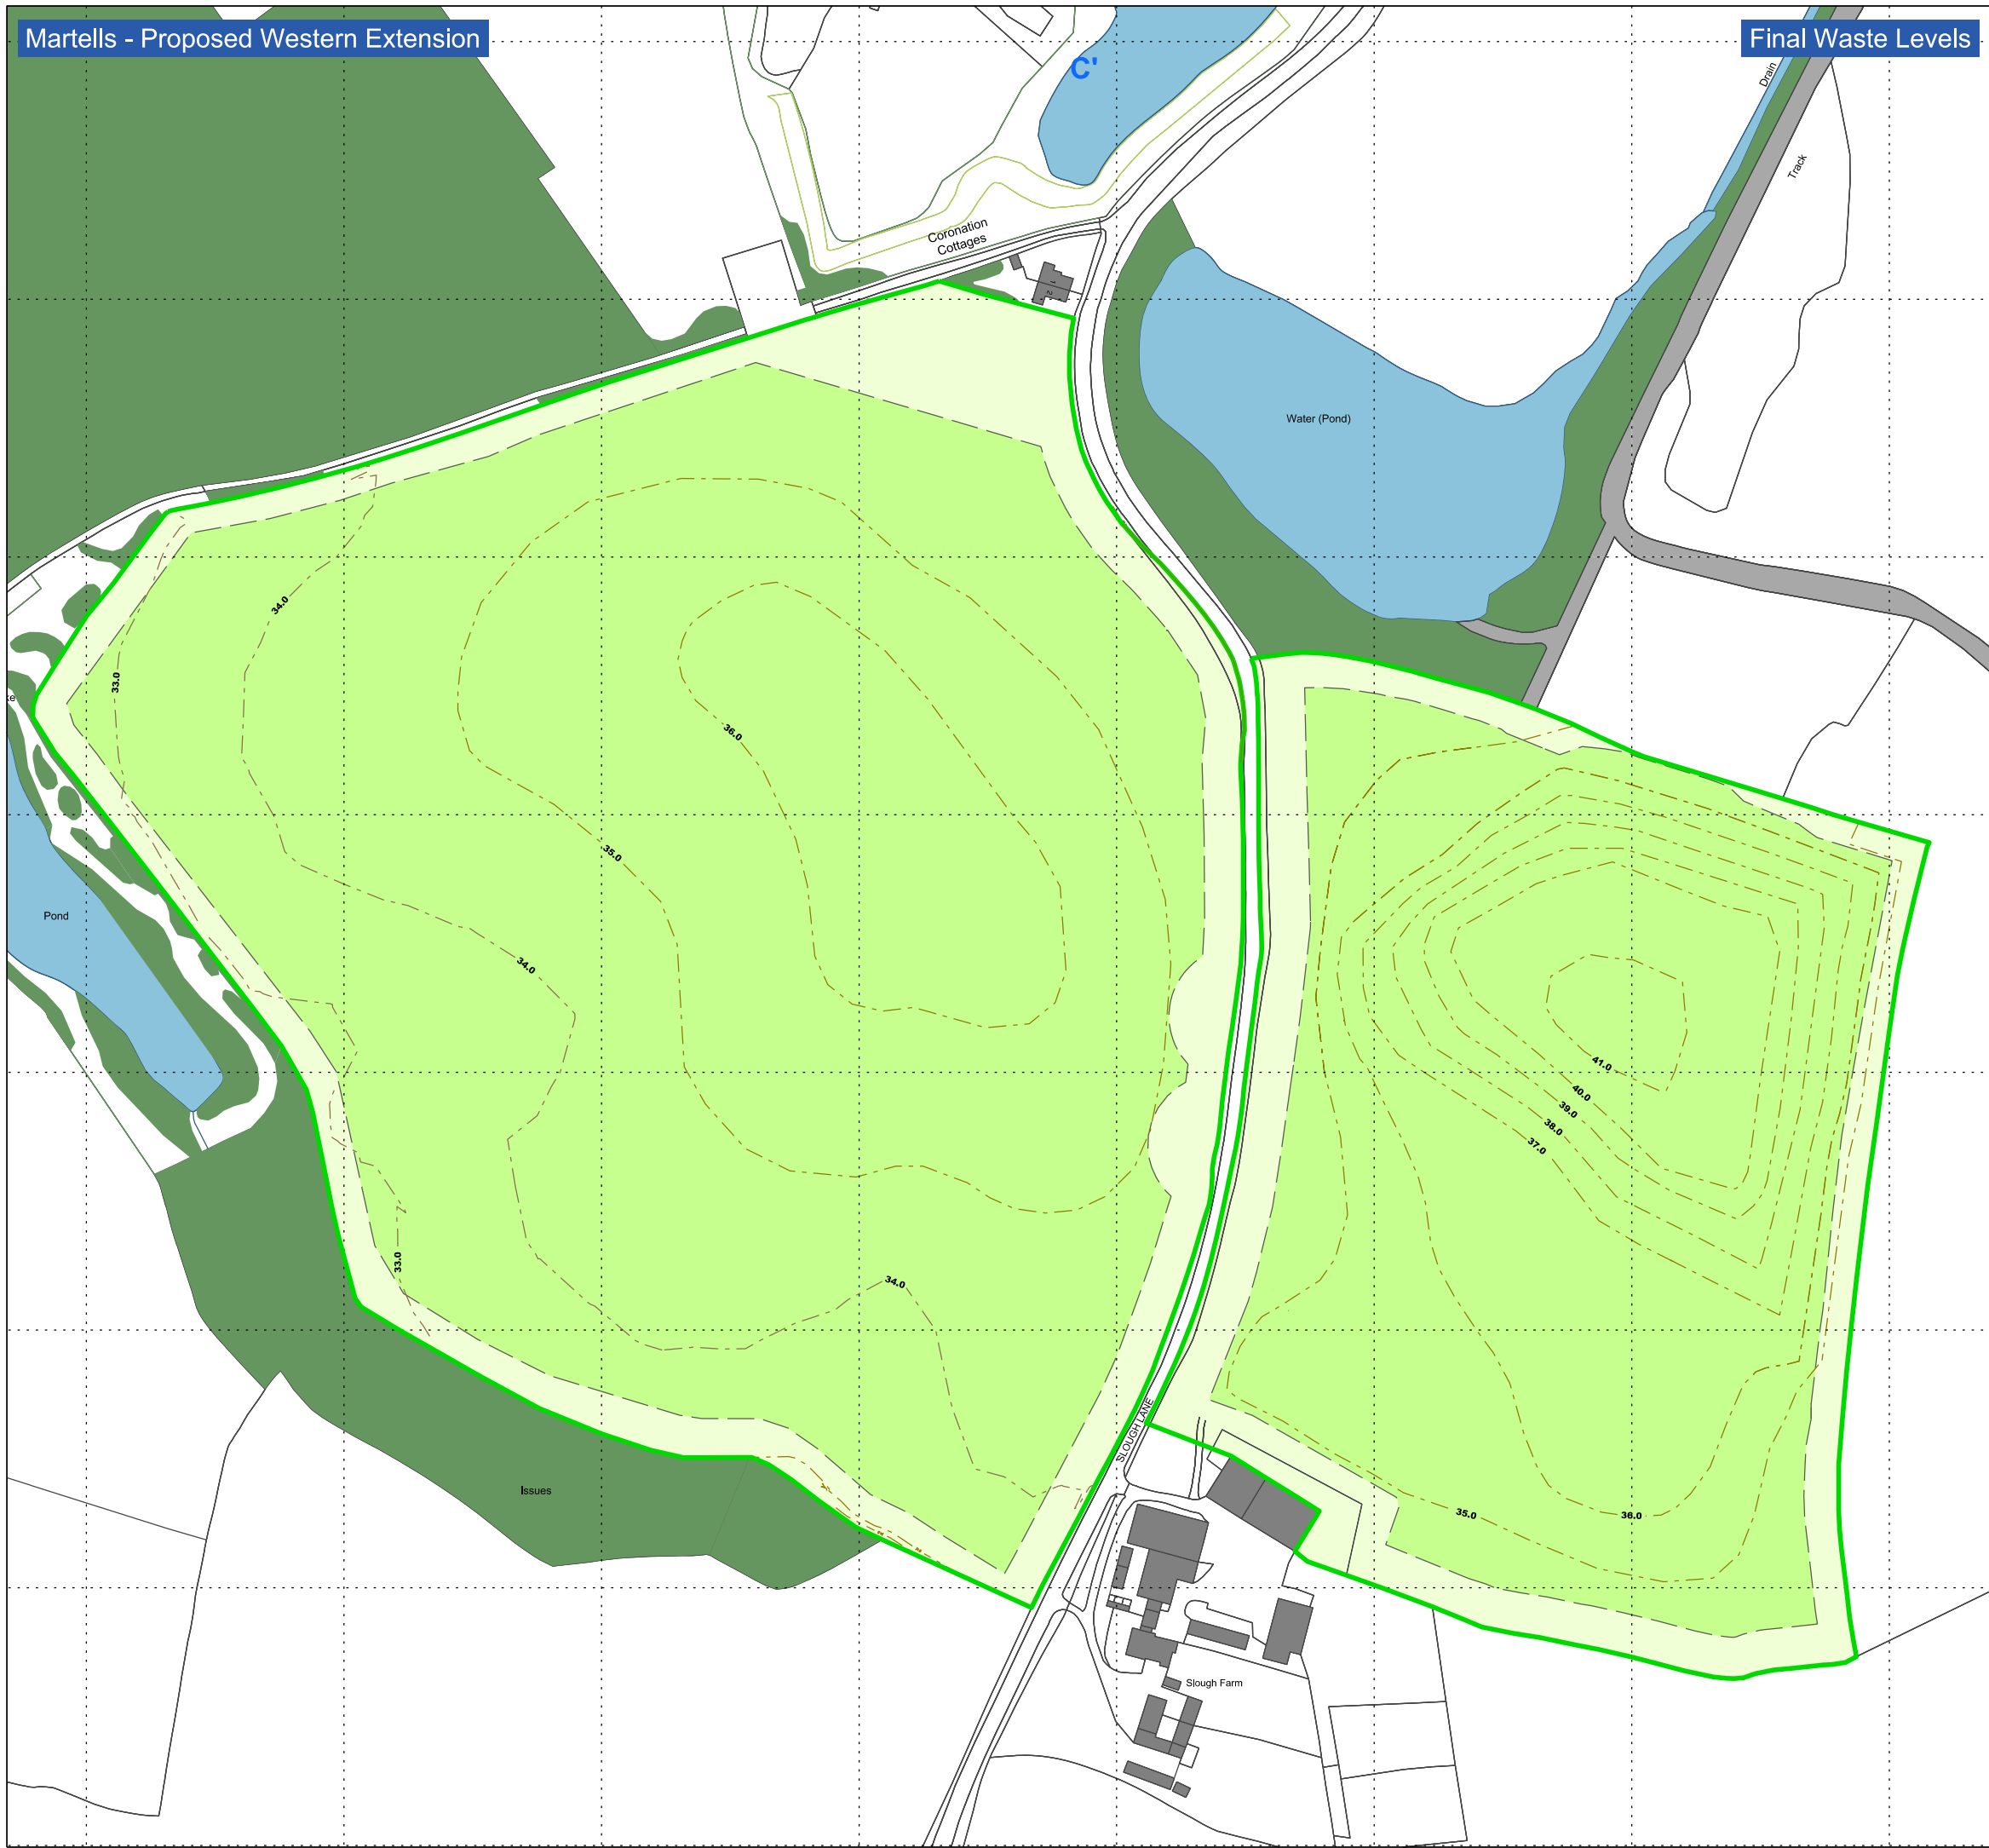

PROJECT

Martells - Proposed Western Extension - Permit

DRAWING TITLE

Final Waste Levels

DATE

February 2020

SCALE

1:2,500 @ A3

DRAWING No.

KD.MTQ.3.004

DRAWING STATUS

FINAL



Reproduced from Ordnance Survey digital map data © Crown Copyright. All rights reserved. License number 0100031673

THIS DRAWING MAY NOT BE USED WITHOUT CONSENT OF PDE CONSULTING LTD

01284 764085 . www.pdeconsulting.co.uk