


Drawn	Approved	Date
PM	XX	25/11/18

Flow direction in leat  
↑

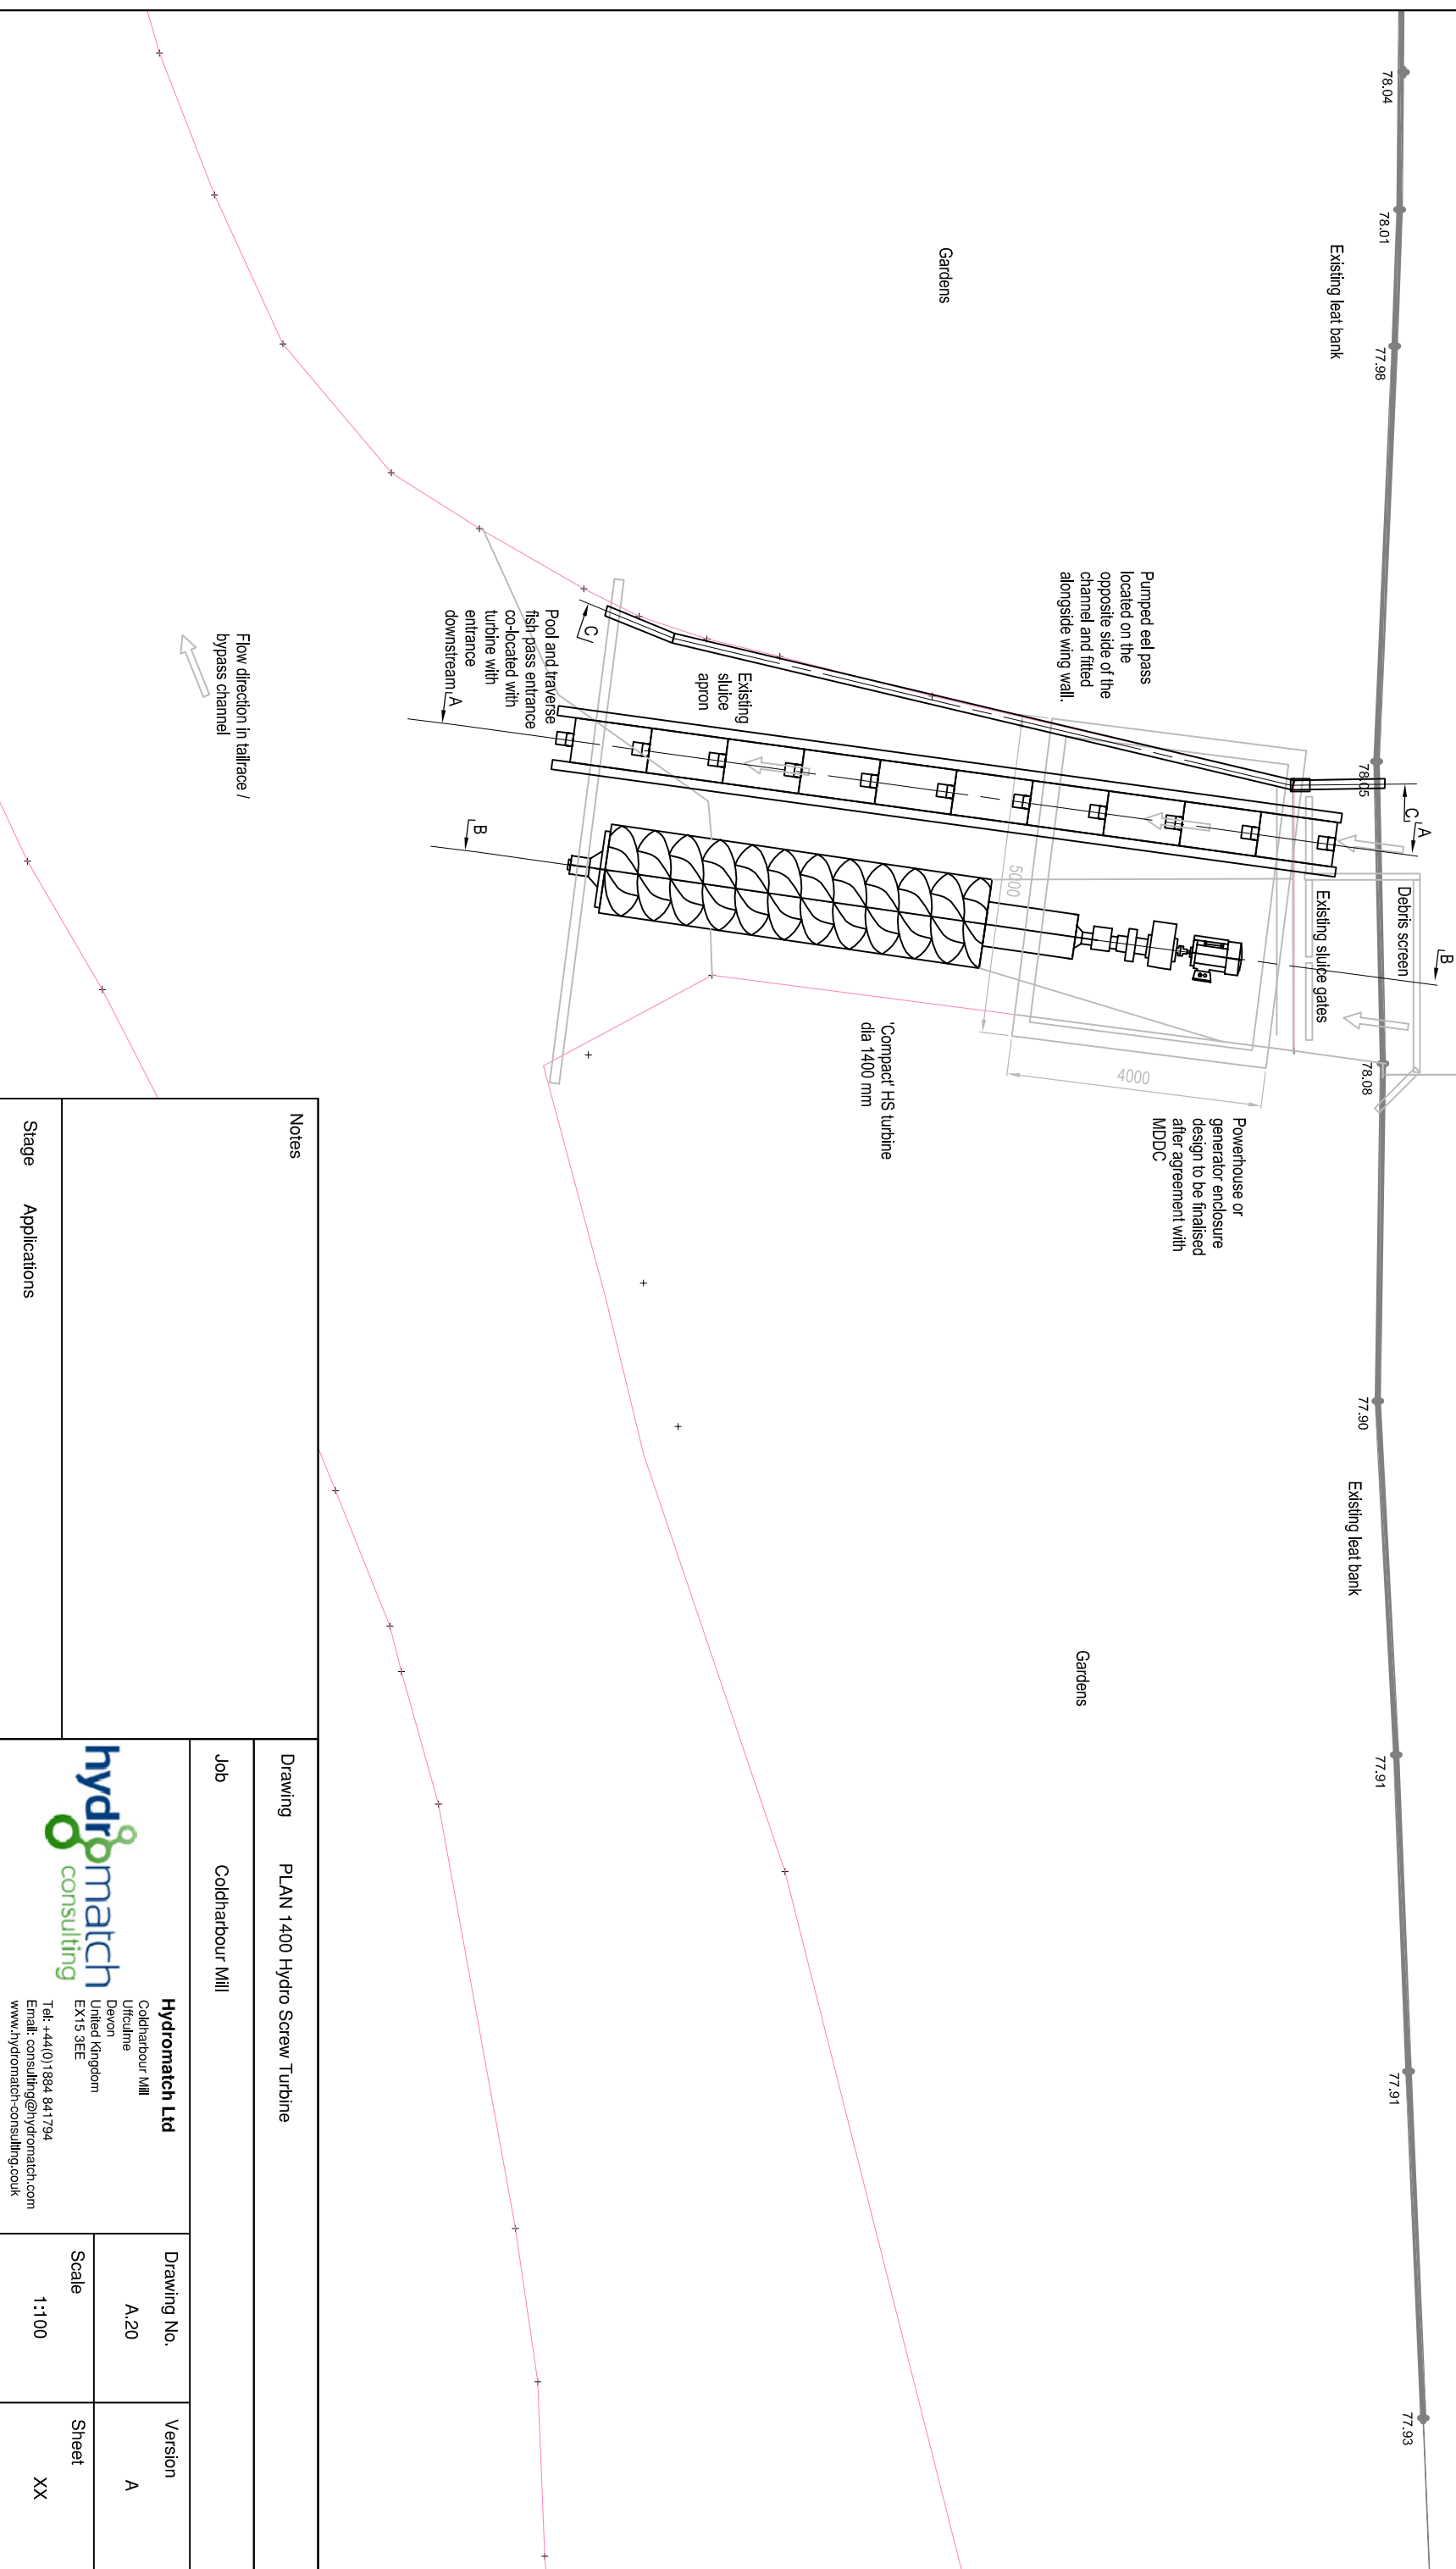

Notes

Flow direction in tailrace / bypass channel  
←


Stage	Applications
-------	--------------

Drawing PLAN 1400 Hydro Screw Turbine

Job Coldharbour Mill

		<b>Hydromatch Ltd</b> Coldharbour Mill Uffculme Devon United Kingdom EX15 3EE Tel: +44(0)1894 841794 Email: consulting@hydromatch.com www.hydromatch-consulting.co.uk	
Drawing No.	Version	Drawing No.	Version
A.20	A	A.20	A
Scale	Sheet	Scale	Sheet
1:100	XX	1:100	XX

Drawn	Approved	Date
PM	XX	25/11/2018

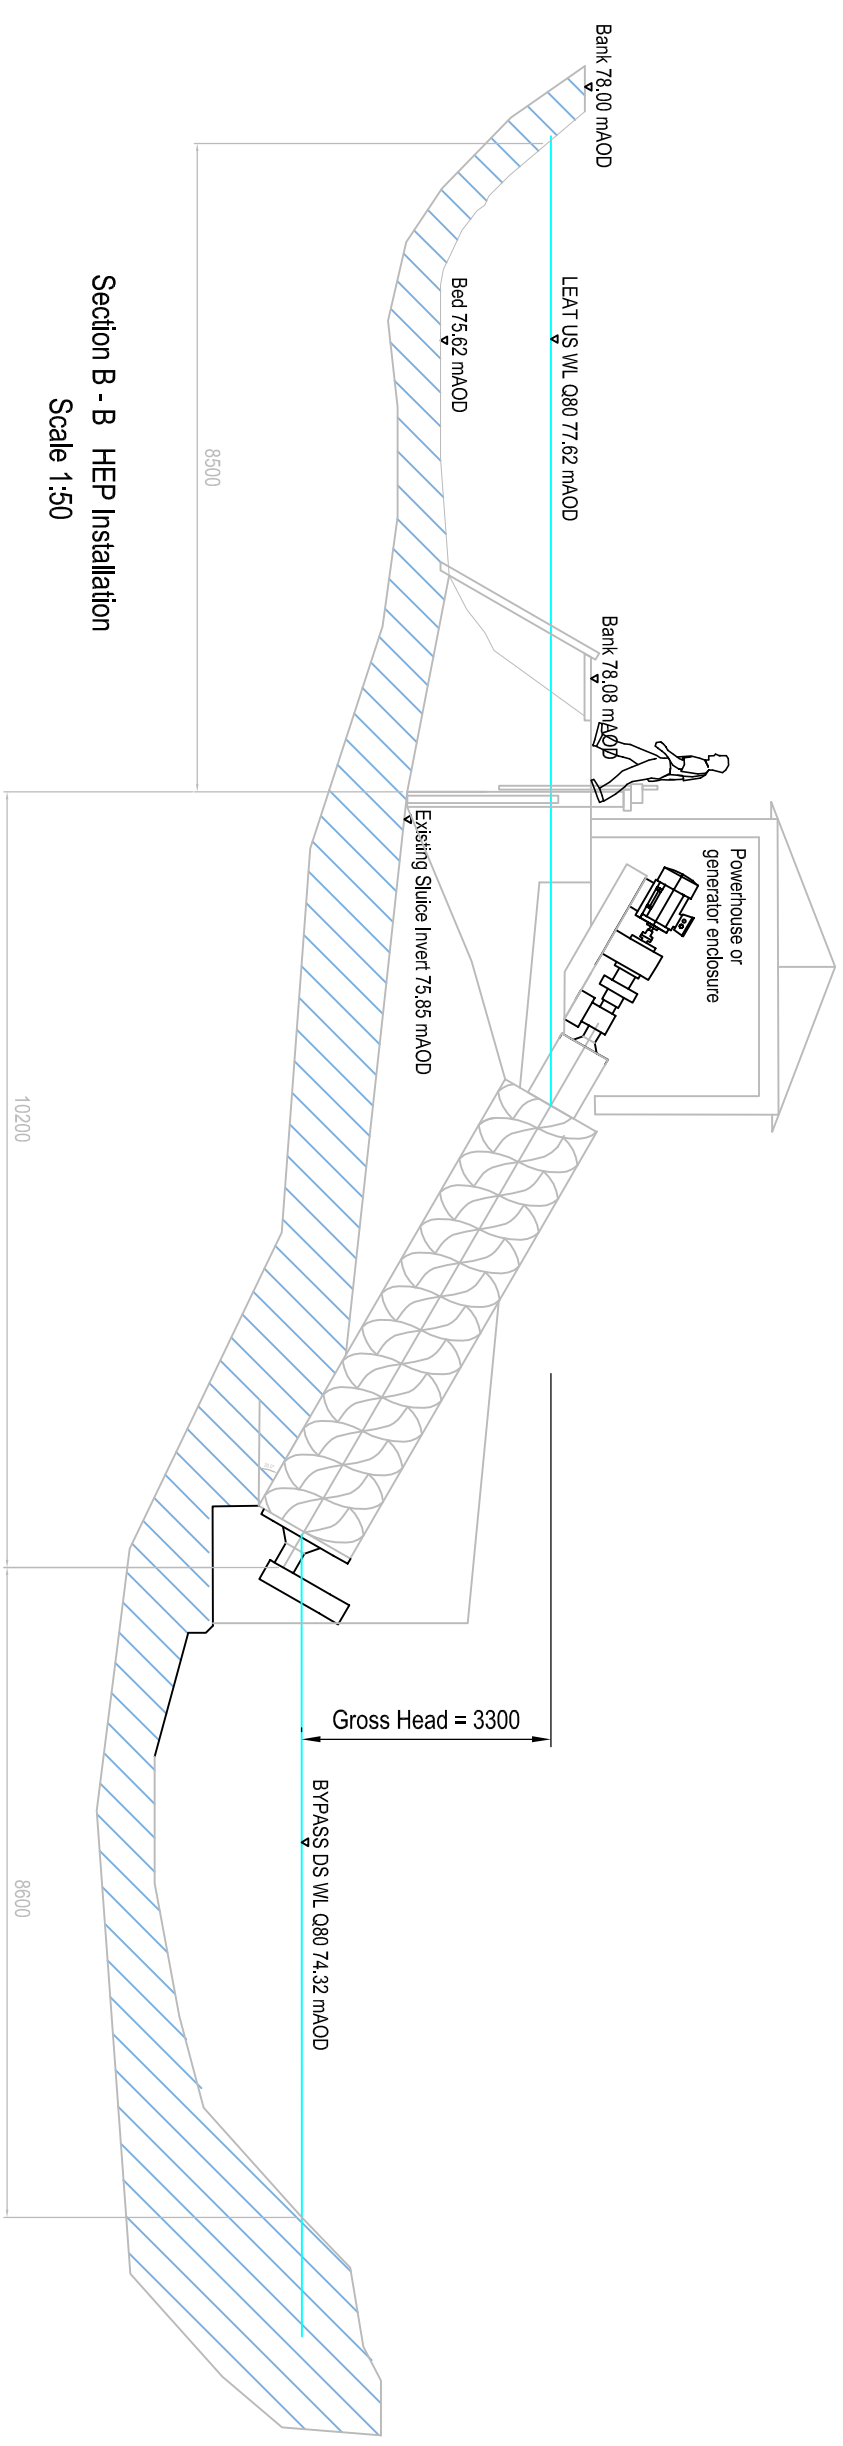

Section B - B HEP Installation  
Scale 1:50

Notes		Drawing	
		Section 1400 Hydro Screw turbine	
Job		Coldharbour Mill HEP	
Stage		Applications	
 <p><b>Hydromatch Ltd</b> Coldharbour Mill Uffculme Devon United Kingdom EX15 3EE Tel: +44(0)1884 841794 Email: consulting@hydromatch.com www.hydromatch-consulting.co.uk</p>		Drawing No.	Version
		A.21	A
Scale		Sheet	
1:100		XX	