


ALL INFORMATION ON THIS DRAWING IS INDICATIVE ONLY, AND
MAY BE SUBJECT TO
FURTHER DESIGN DEVELOPMENT.
DO NOT SCALE

- LEGEND**
- INSTALLATION BOUNDARY
 - A1 = ERF LINE 1
 - A2 = ERF LINE 2
 - A3 = EMERGENCY DIESEL GENERATOR
 - A4 = SHREDDER EMISSIONS
 - W1 = UNCONTAMINATED SURFACE WATER
 - W2 = SURFACE WATER FROM CAR PARK
 - S1 = PROCESS EFFLUENT

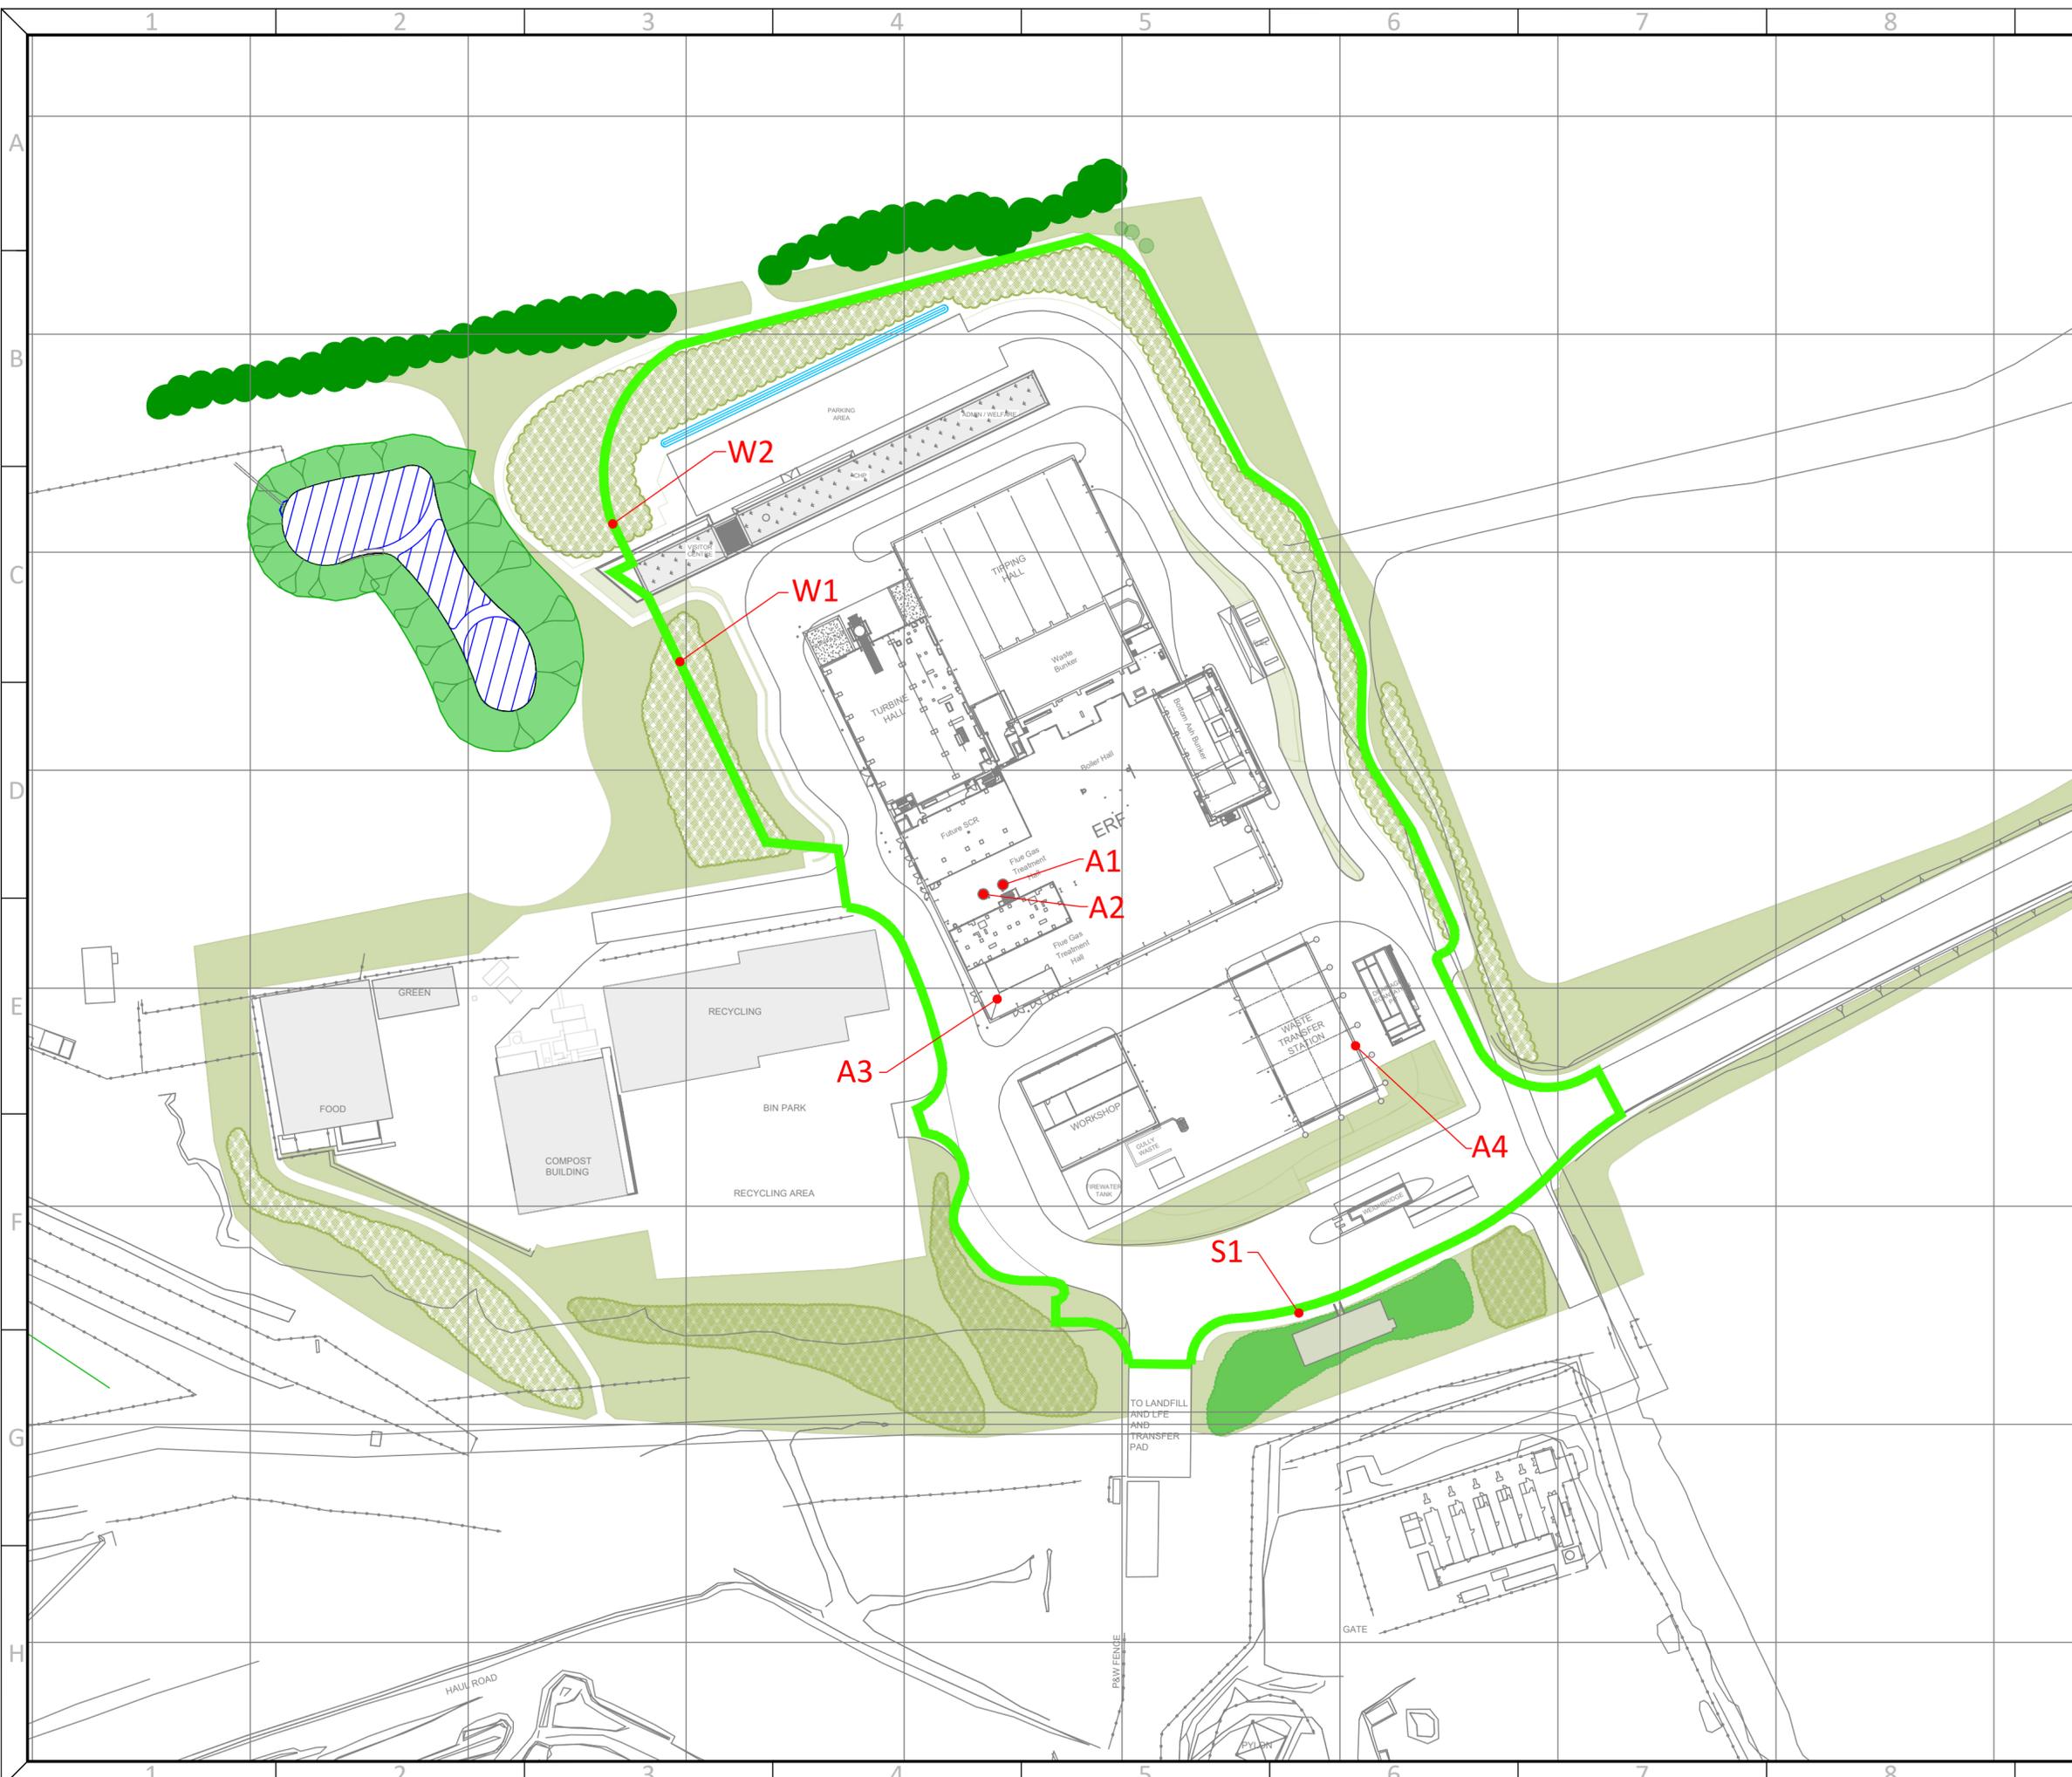

R2.0	EMISSION POINT W2 REINSTATED	AO1	DTW	KLH	23.12.21
R1.0	EMISSION POINT W2 REMOVED	AO1	DTW	KLH	22.12.21
R0.0	PRELIMINARY	AO1	DTW	KLH	10.03.21
REV.	DETAILS OF REVISION	DRAWN	CHKD	APR	DATE

FICHTNER
CONSULTING ENGINEERS LIMITED

Kingsgate, Wellington Road North,
Stockport, Cheshire, SK4 1LW, UK Tel:
0161 476 0032
Website: www.fichtner.co.uk

CLIENT: VIRIDOR WASTE MANAGEMENT Ltd
SITE: BEDDINGTON ERF
PROJECT: EP APPLICATION
TITLE: EMISSION POINTS

DRAWING STATUS: PRELIMINARY	
DRAWN BY: AO1	DATE: 10.03.21
CHECKED BY: DTW	DATE: 10.03.21
APPROVED BY: KLH	DATE: 10.03.21
FILENAME: S3191-8000-0001AO1 EMISSION POINTS R2.0	
OFFICE OF ISSUE: STOCKPORT	
SHEET SIZE: A2	SCALE: 1:1000
DRAWING No.: S3191-8000-0001	REVISION: R2.0