


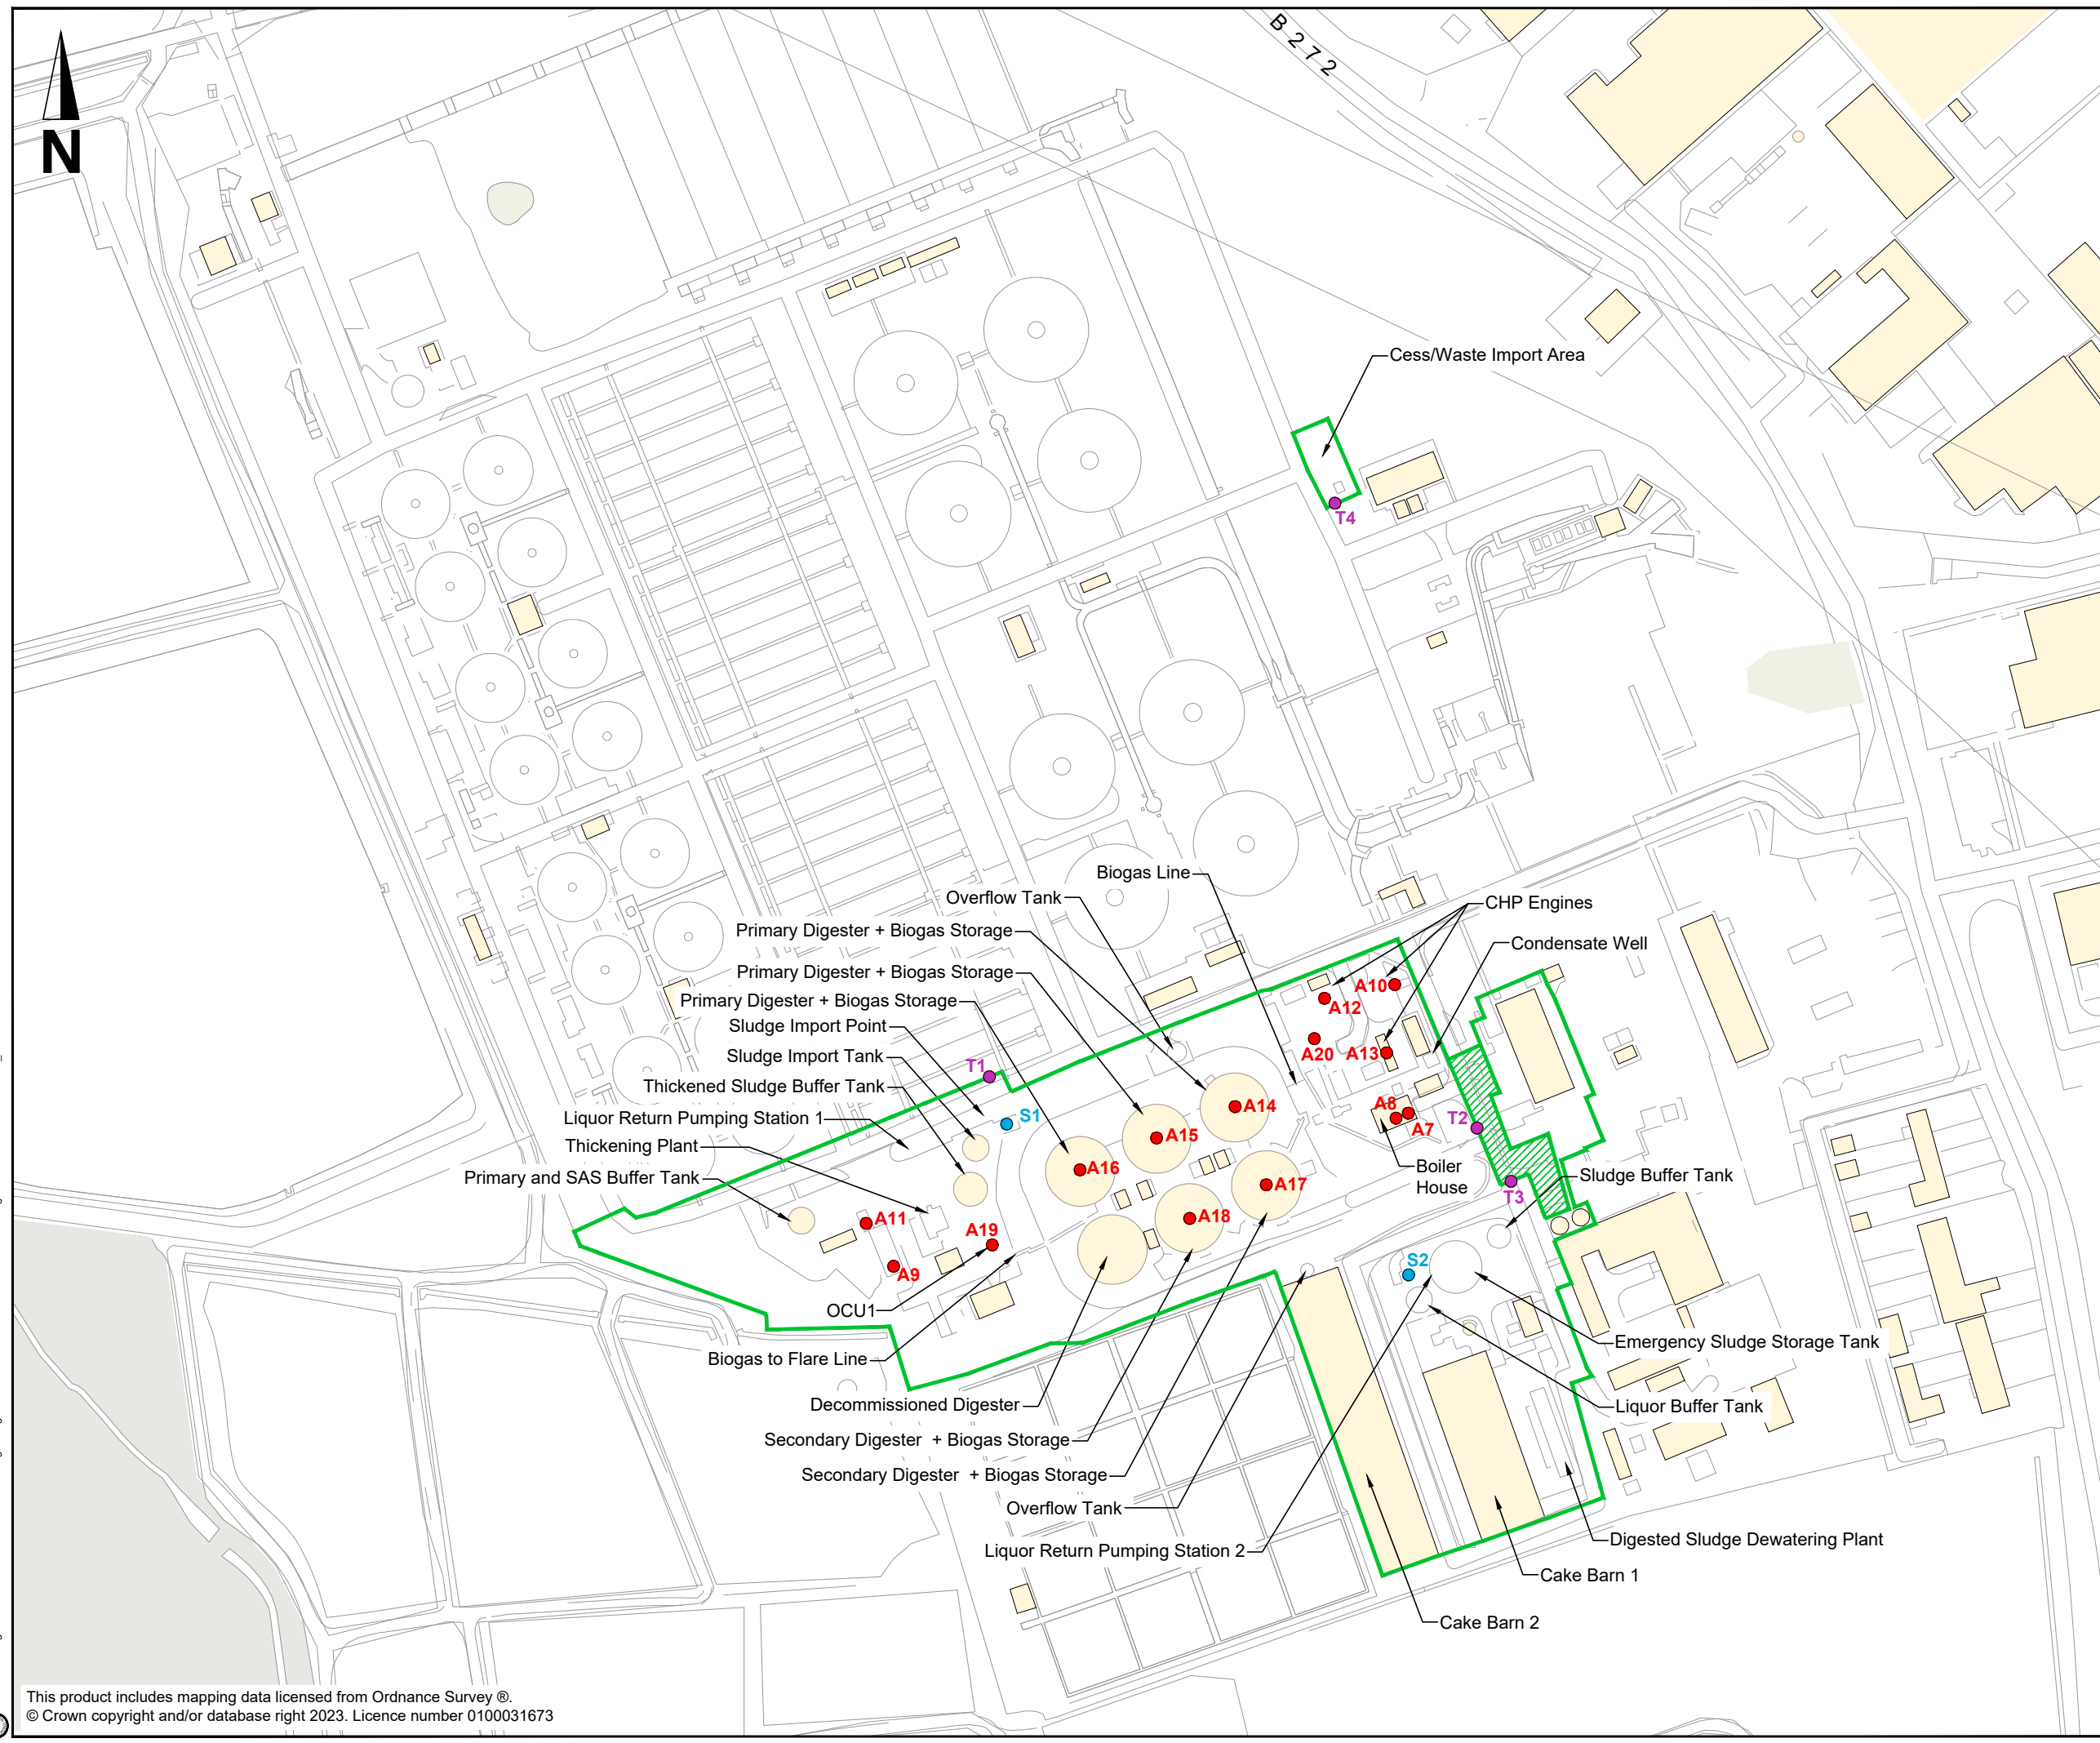

I:\enviros\Design\PROJECTS\KUIB22849AM\Beddington\Figures\B22849AM\B22849AM-JAC-BDN-DR-0002-P08.dwg - 01/11/2023 14:24:05 - A3..._Ver1 - AL.Roberts



- KEY:**
- Installation Boundary
 - Area Excluded from Permit Scope
 - Air Emission Point
 - Liquor Transfer Point

- A1 to A6 - Removed Emission Points Relating to Previous Plant
- A7 - Boiler 2a (non-operational)
- A8 - Boiler 2b (non-operational)
- A9 - Emergency Standby Biogas Flare
- A10 - CHP Engine No. 7
- A11 - Emergency Standby Biogas Flare
- A12 - CHP Engine No. 8
- A13 - CHP Engine No. 9
- A14 - Primary Digester PRV
- A15 - Primary Digester PRV
- A16 - Primary Digester PRV
- A17 - Secondary Digester PRV
- A18 - Secondary Digester PRV
- A19 - OCU1
- A20 - Siloxane Filter Stack

- S1 - Drum Thickening Liquors, OCU Waste Water, Surface Water Run Off
- S2 - Digested Sludge Dewatering Liquor, Biogas Condensate

- T1 - Drum Thickening Liquors, OCU Waste Water, Surface Water Run Off
- T2 - Digested Sludge Dewatering Liquor, Biogas Condensate
- T3 - Surface Water Run Off
- T4 - Head of Works Imports, Surface Water Run Off



Rev	Rev. Date	Purpose of revision	Drawn	Checked	Rev'd	Apprv'd
P08	OCT 2023	FOR INFORMATION	AR	CS	JK	MM
P07	AUG 2023	FOR INFORMATION	AR	MM	JK	MM
P06	AUG 2023	FOR INFORMATION	AR	MM	JK	MM
P05	AUG 2023	FOR INFORMATION	AR	MM	JK	MM
P04	AUG 2023	FOR INFORMATION	AR	MM	JK	MM
P03	JUL 2023	FOR INFORMATION	AR	MM	JK	MM
P02	MAR 2023	FOR INFORMATION	AR	MM	JK	MM
P01	JAN 2022	FOR INFORMATION	AR	MM	JK	MM

Jacobs
 1180 Eakdale Road, Wetherby, Wetherby, West Yorkshire, LS23 7BQ
 Tel: +44(0)113 46 7000
 www.jacobs.com

Client:

Project: **STC IED PERMIT BEDDINGTON STW**

Drawing title: **FIGURE 2 INSTALLATION BOUNDARY AND AIR EMISSION POINTS**

Drawing status: **PERMITTING**

Scale	1:2000	DO NOT SCALE
Jacobs No.	B22849AM	Rev
Client no.		P08

Drawing number: **B22849AM-JAC-BDN-DR-0002**

© Copyright 2023 Jacobs U.K. Limited. The concepts and information contained in this document are the property of Jacobs. Use or copying of this document in whole or in part without the written permission of Jacobs constitutes an infringement of copyright. Limitation: This drawing has been prepared on behalf of, and for the exclusive use of Jacobs' Client, and is subject to, and issued in accordance with, the provisions of the contract between Jacobs and the Client. Jacobs accepts no liability or responsibility whatsoever for or in respect of any use of, or reliance upon, this drawing by any third party.