



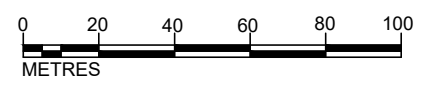

B-27-2

KEY:

- Installation Boundary
- Area Excluded from Permit Scope

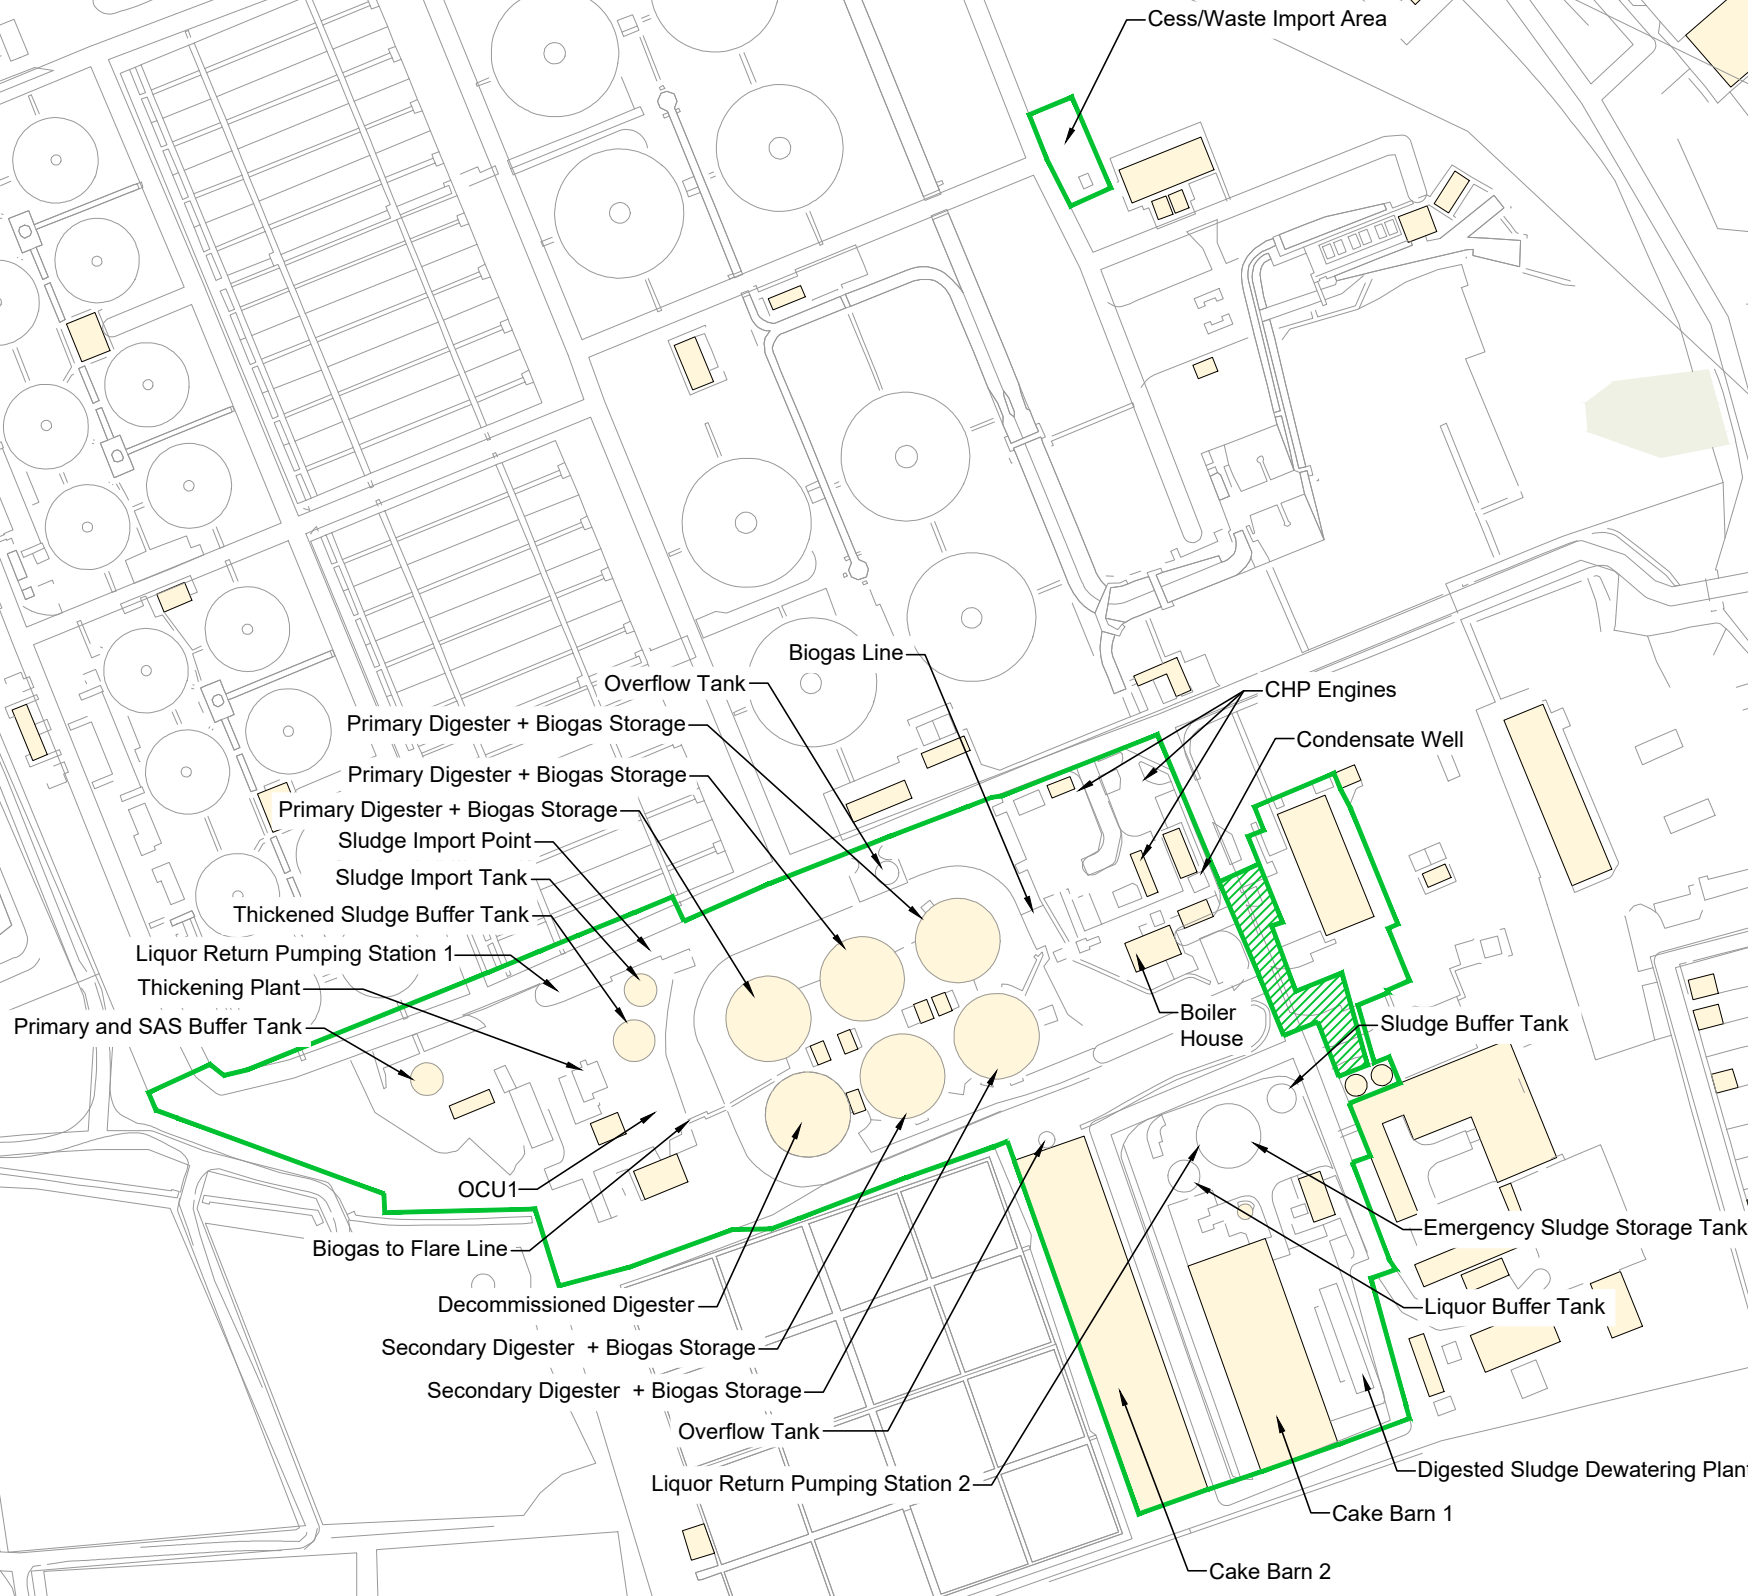

P05	NOV 2023	FOR INFORMATION	AR	MM	JK	MM
P04	AUG 2023	FOR INFORMATION	AR	MM	JK	MM
P03	AUG 2023	FOR INFORMATION	AR	MM	JK	MM
P02	JUL 2023	FOR INFORMATION	AR	MM	JK	MM
P01	MAR 2023	FOR INFORMATION	AR	MM	JK	MM
Rev	Rev. Date	Purpose of revision	Drawn	Checked	Rev'd	Apprv'd



Client: **STC IED PERMIT BEDDINGTON STW**

Project: **FIGURE 2a INSTALLATION BOUNDARY**

Drawing status: **PERMITTING**

Scale: 1:2000 **DO NOT SCALE**

Jacobs No. B22849AM Rev **P05**

Drawing number: **B22849AM-JAC-BDN-DR-0005**

I:\enviros\Design\PROJECTS\KUIB22849AM\Beddington\Figures\B22849AM\JAC-BDN-DR-0005-P05.dwg - 01/11/2023 14:39:41 - Figure 2a - ALRoberts

© Copyright 2022 Jacobs U.K. Limited. The concepts and information contained in this document are the property of Jacobs. Use or copying of this document in whole or in part without the written permission of Jacobs constitutes an infringement of copyright. Limitation: This drawing has been prepared on behalf of, and for the exclusive use of Jacobs' Client, and is subject to, and issued in accordance with, the provisions of the contract between Jacobs and the Client. Jacobs accepts no liability or responsibility whatsoever for or in respect of any use of, or reliance upon, this drawing by any third party.