


Site Permit Boundary

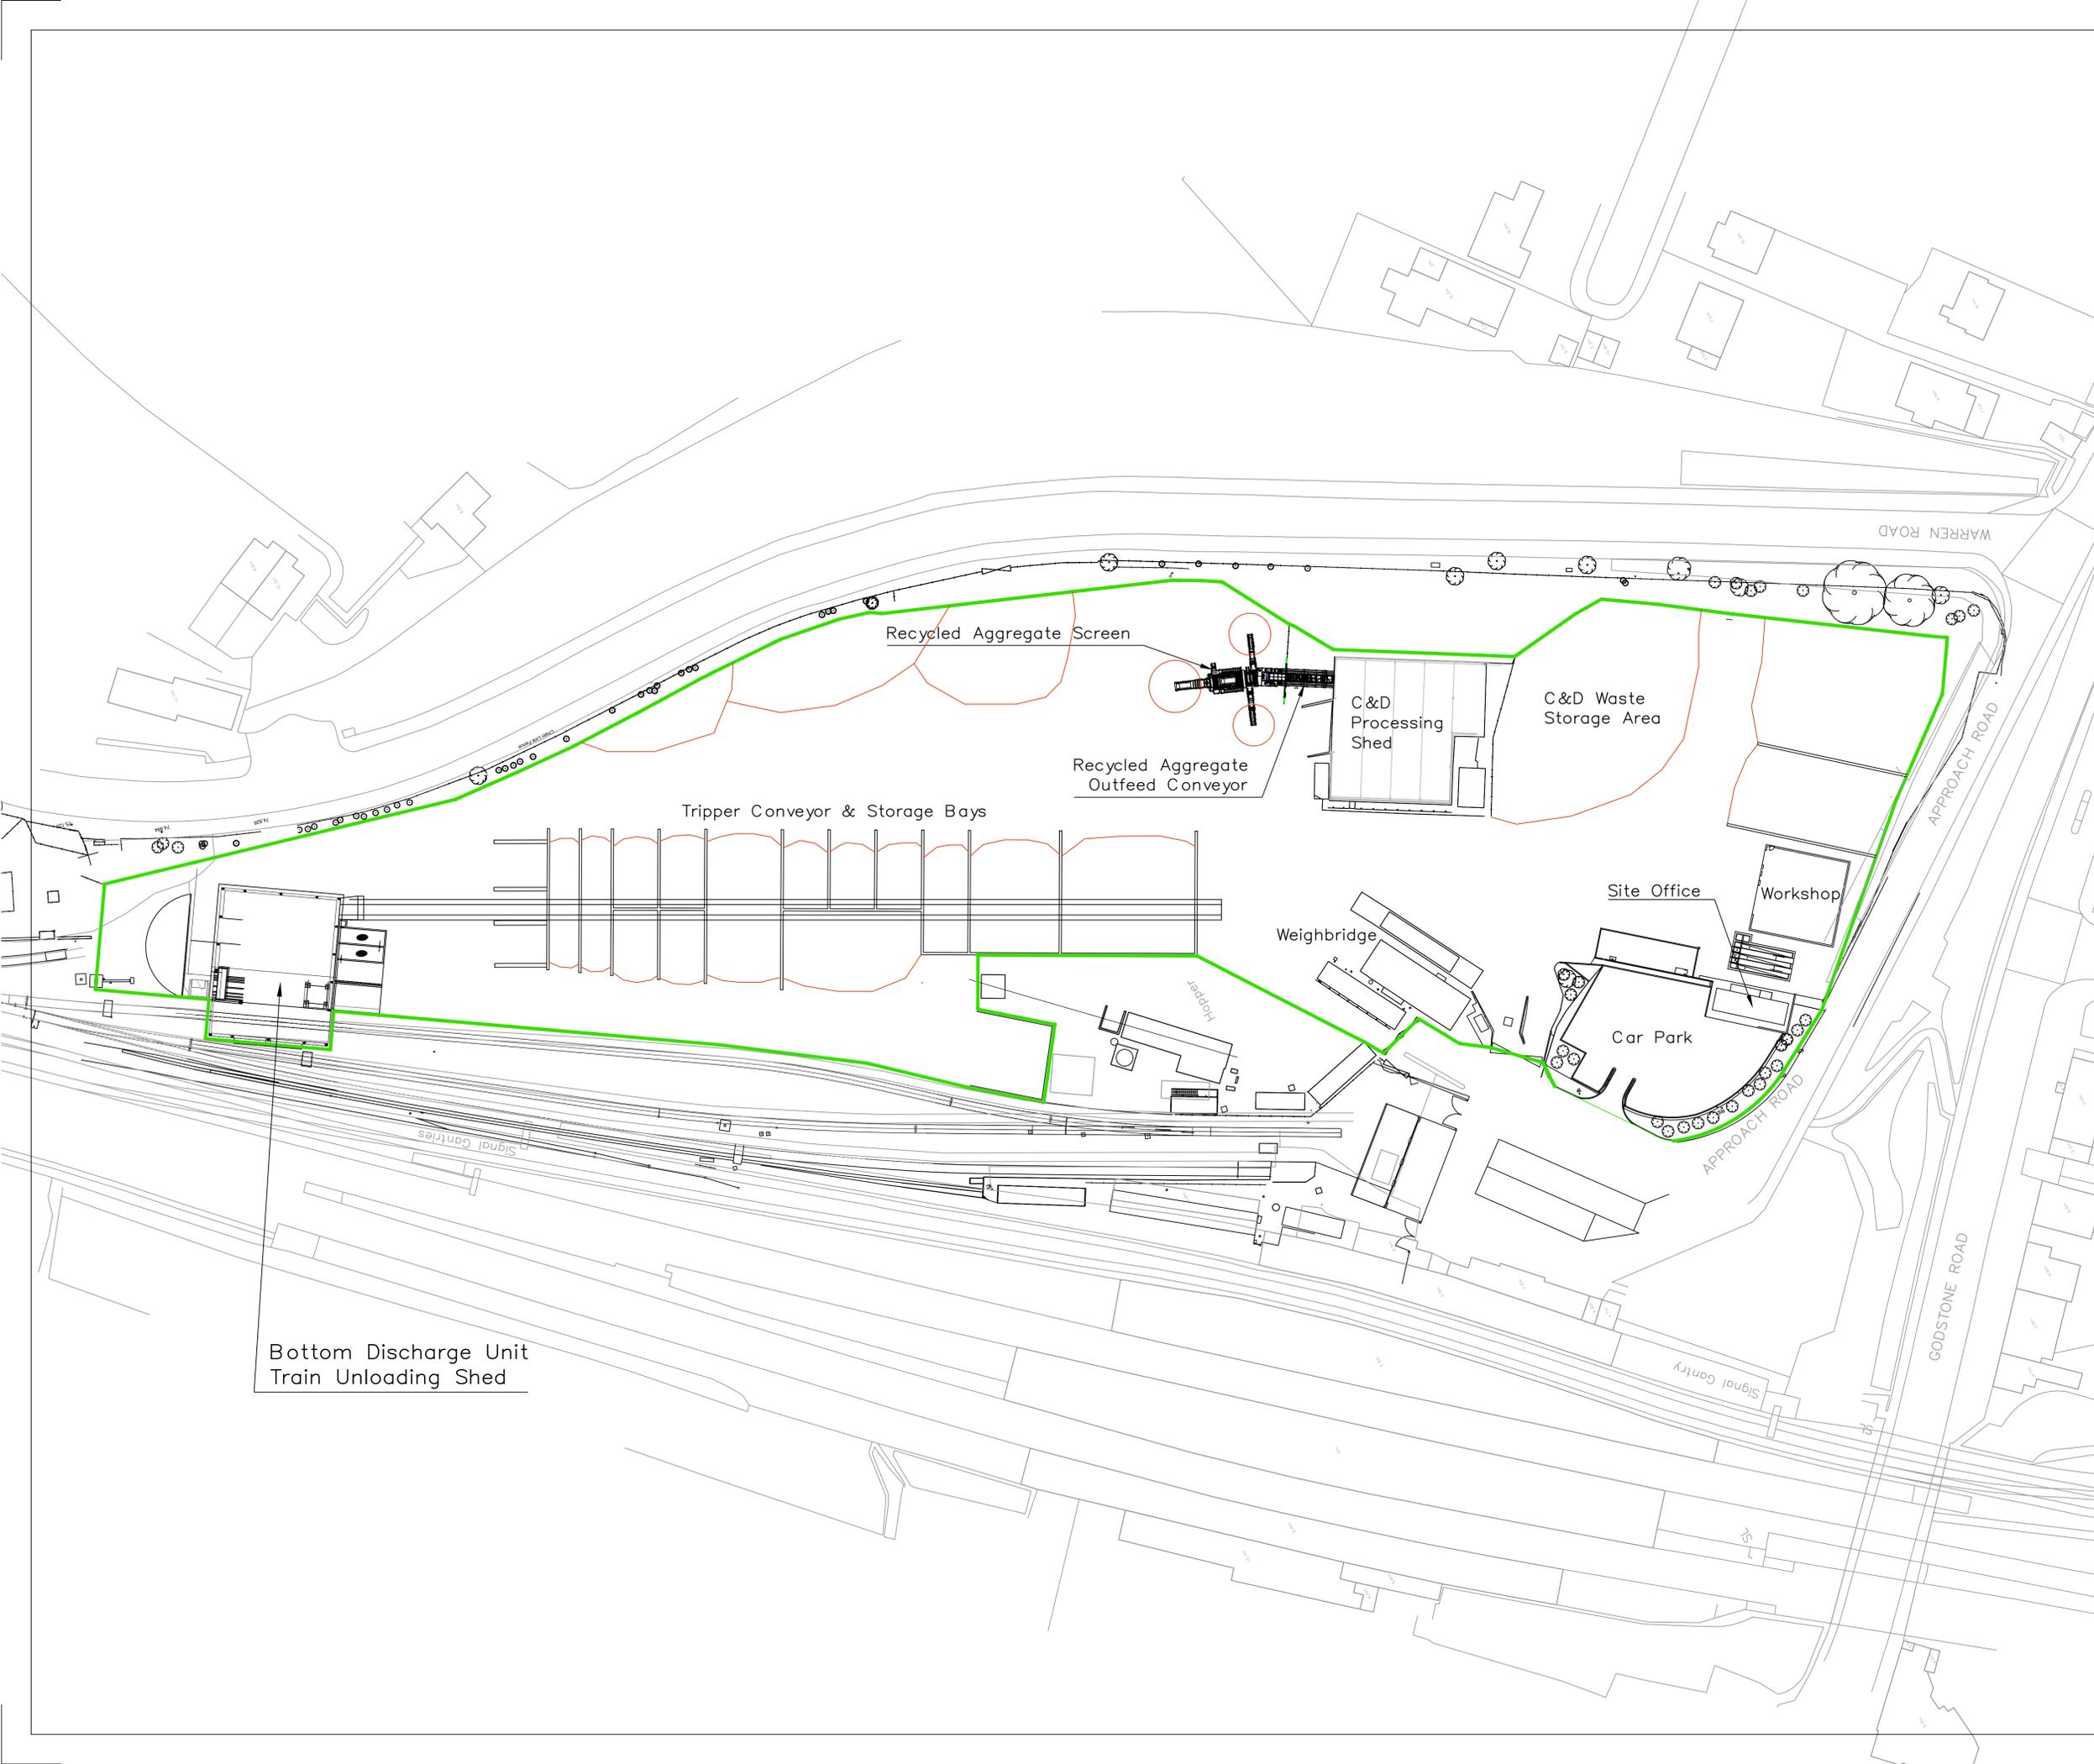

RevDate	Details	Drawn
---------	---------	-------

Project:
Purley Depot

Description:
Site Layout

DAY ■ AGGREGATES
 Transport Avenue
 Brentford
 Middlesex
 TW8 9HF
 ©2025 Day Aggregates Ltd.

Date	Scale	Drawn
01.09.25	1:500	JWJ

Drawing No.	Rev
PU031-01	0

Status	FOR INFORMATION
--------	-----------------

Checked	Print
	A1