


-  Low Level Water Sprays
-  20M Rain Guns
-  15m Rain Guns
-  12m Rain Guns
-  7.5m Rain Guns
-  Settlement pit
-  Drainage Fall Arrows

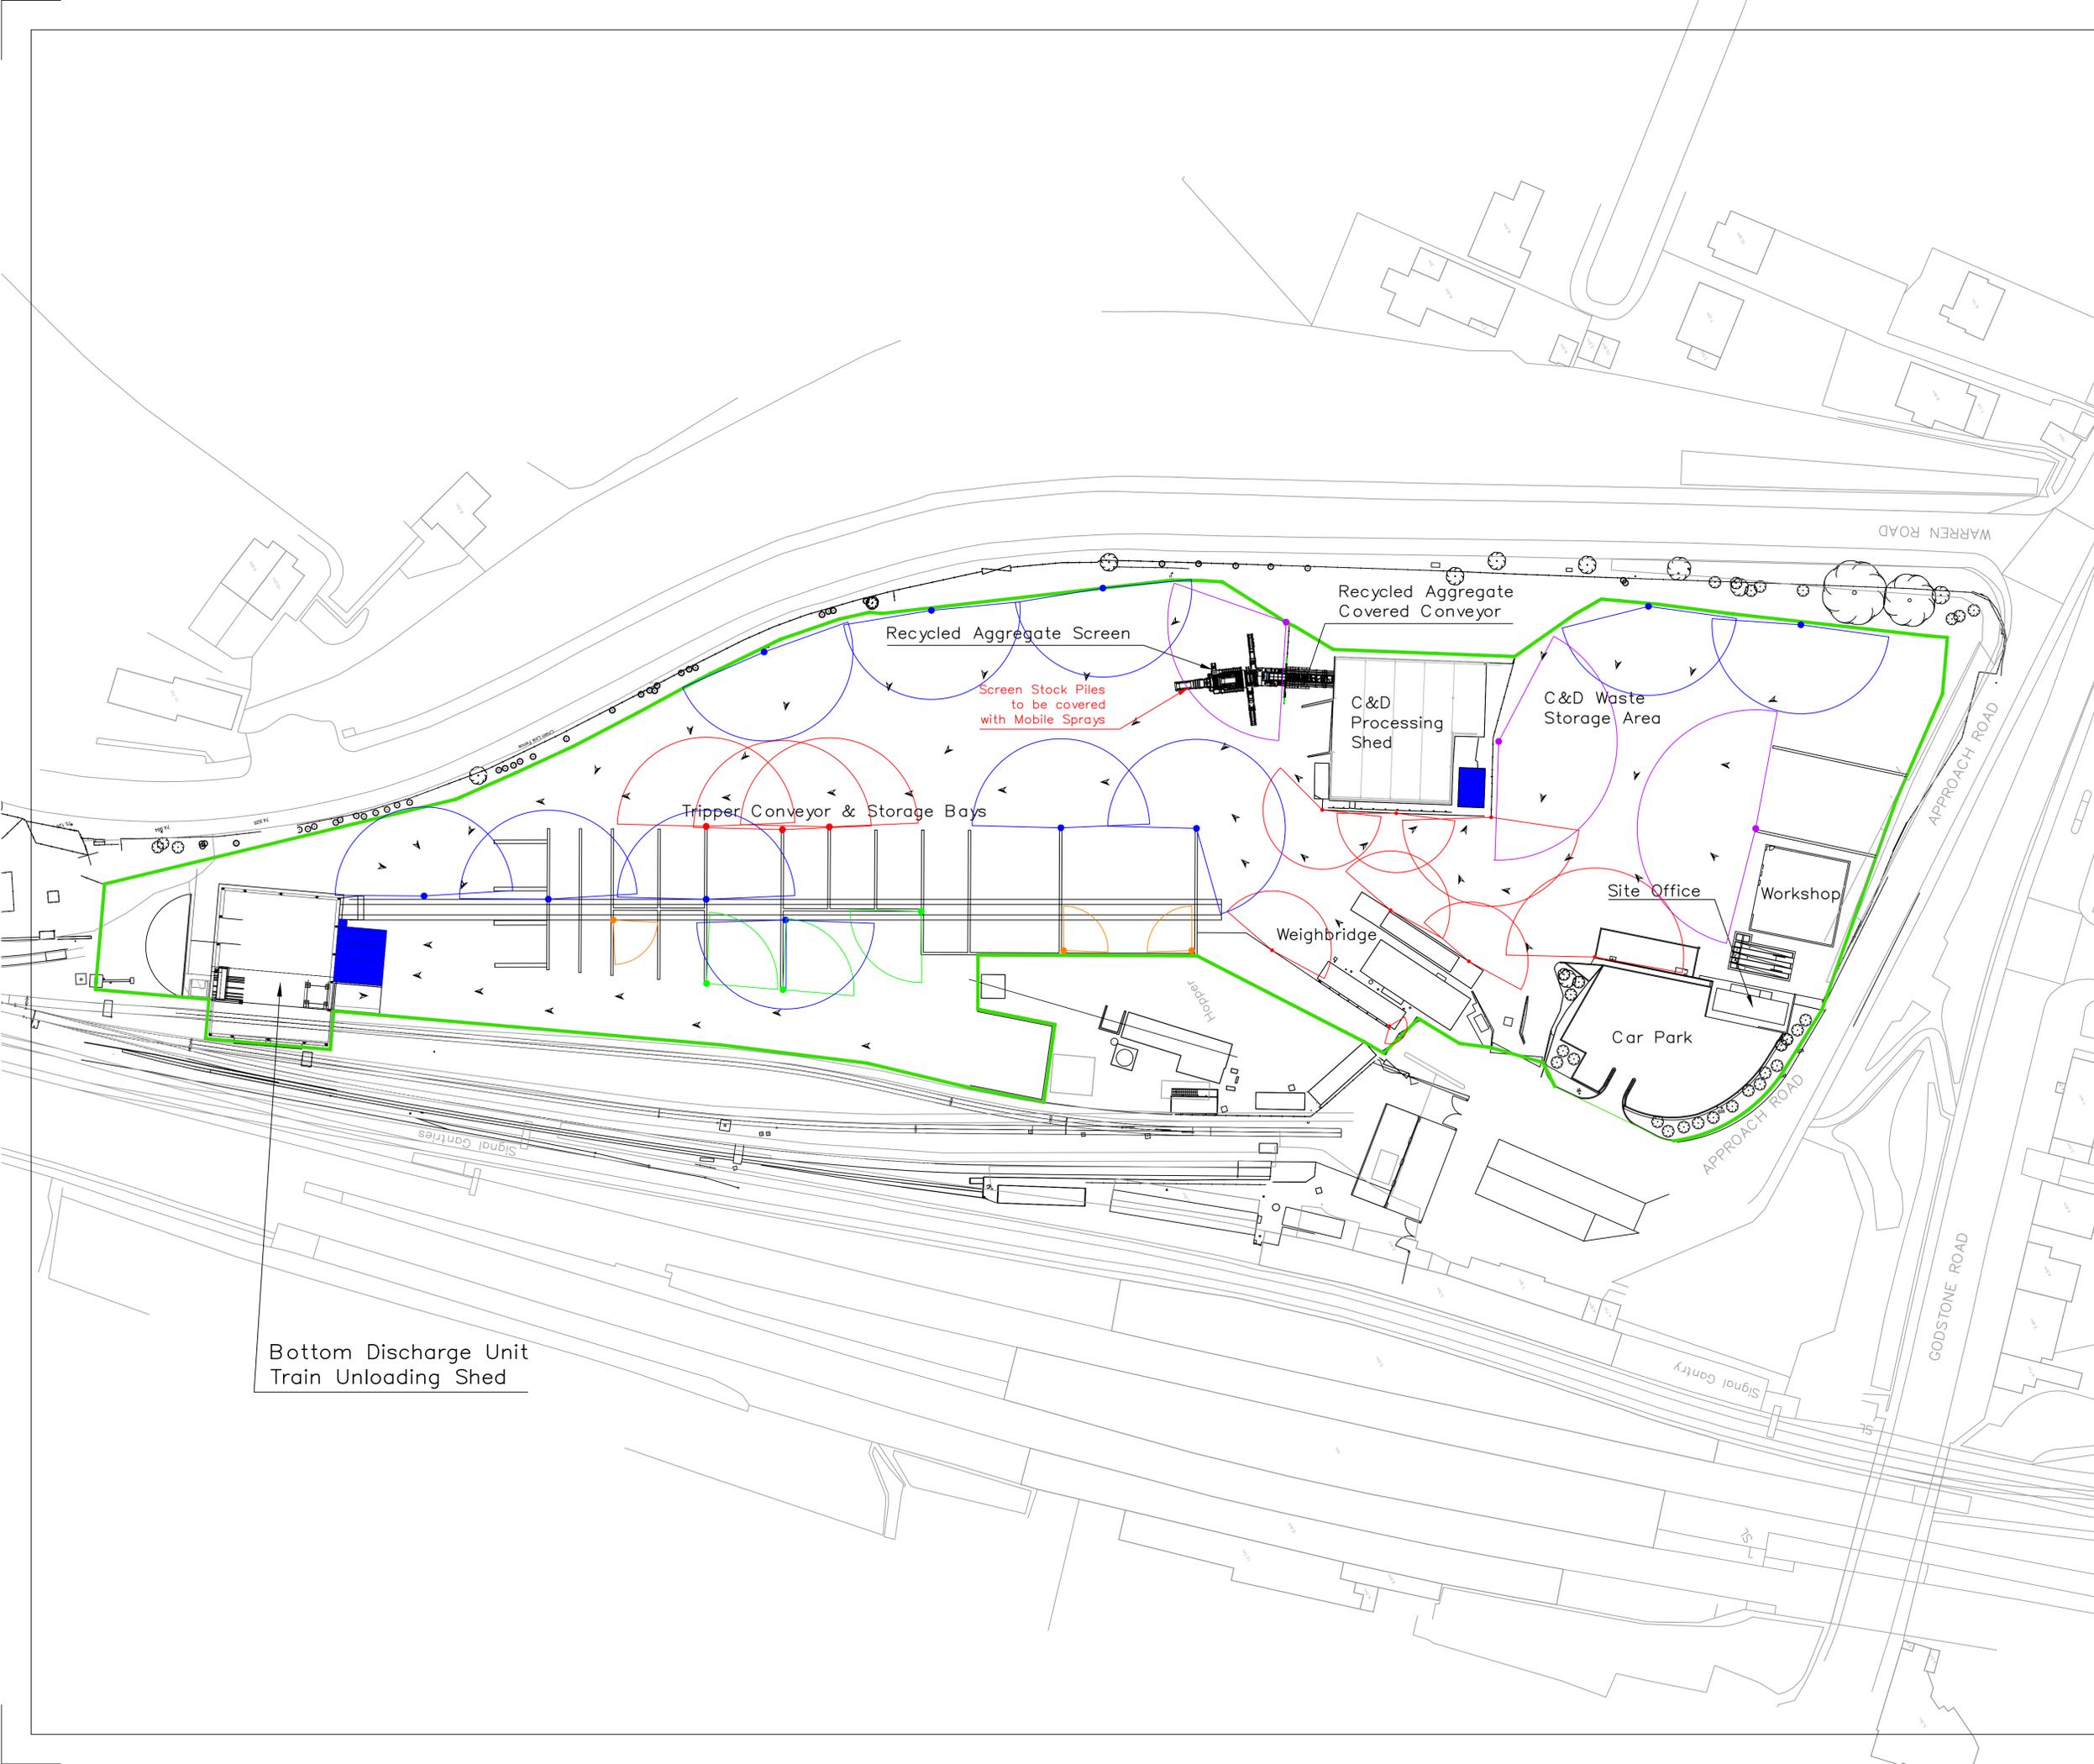

Rev	Date	Details	Drawn
-----	------	---------	-------

Project:
Purley Depot

Description:
Dust Suppression Layout

DAY AGGREGATES
 Transport Avenue
 Brentford
 Middlesex
 TW8 9HF
 ©2025 Day Aggregates Ltd.

Date	Scale	Drawn
01.09.25	1:500	JWJ

Drawing No.	Rev
PU031-02	0

Status FOR INFORMATION

Checked	Print	A1
---------	-------	----

Bottom Discharge Unit
Train Unloading Shed