


Key:  
Permit Boundary

Drawing Title: Permit Boundary
Ref: 018.1_09_001
Scale: 1:12093 (A3)
Date: 2023-11-17
Revision: REVA
Drawn By: AIL
Address: Merton Farm, Merton Lane South, Canterbury, Kent, CT4 7BA
Changelog: - N/A



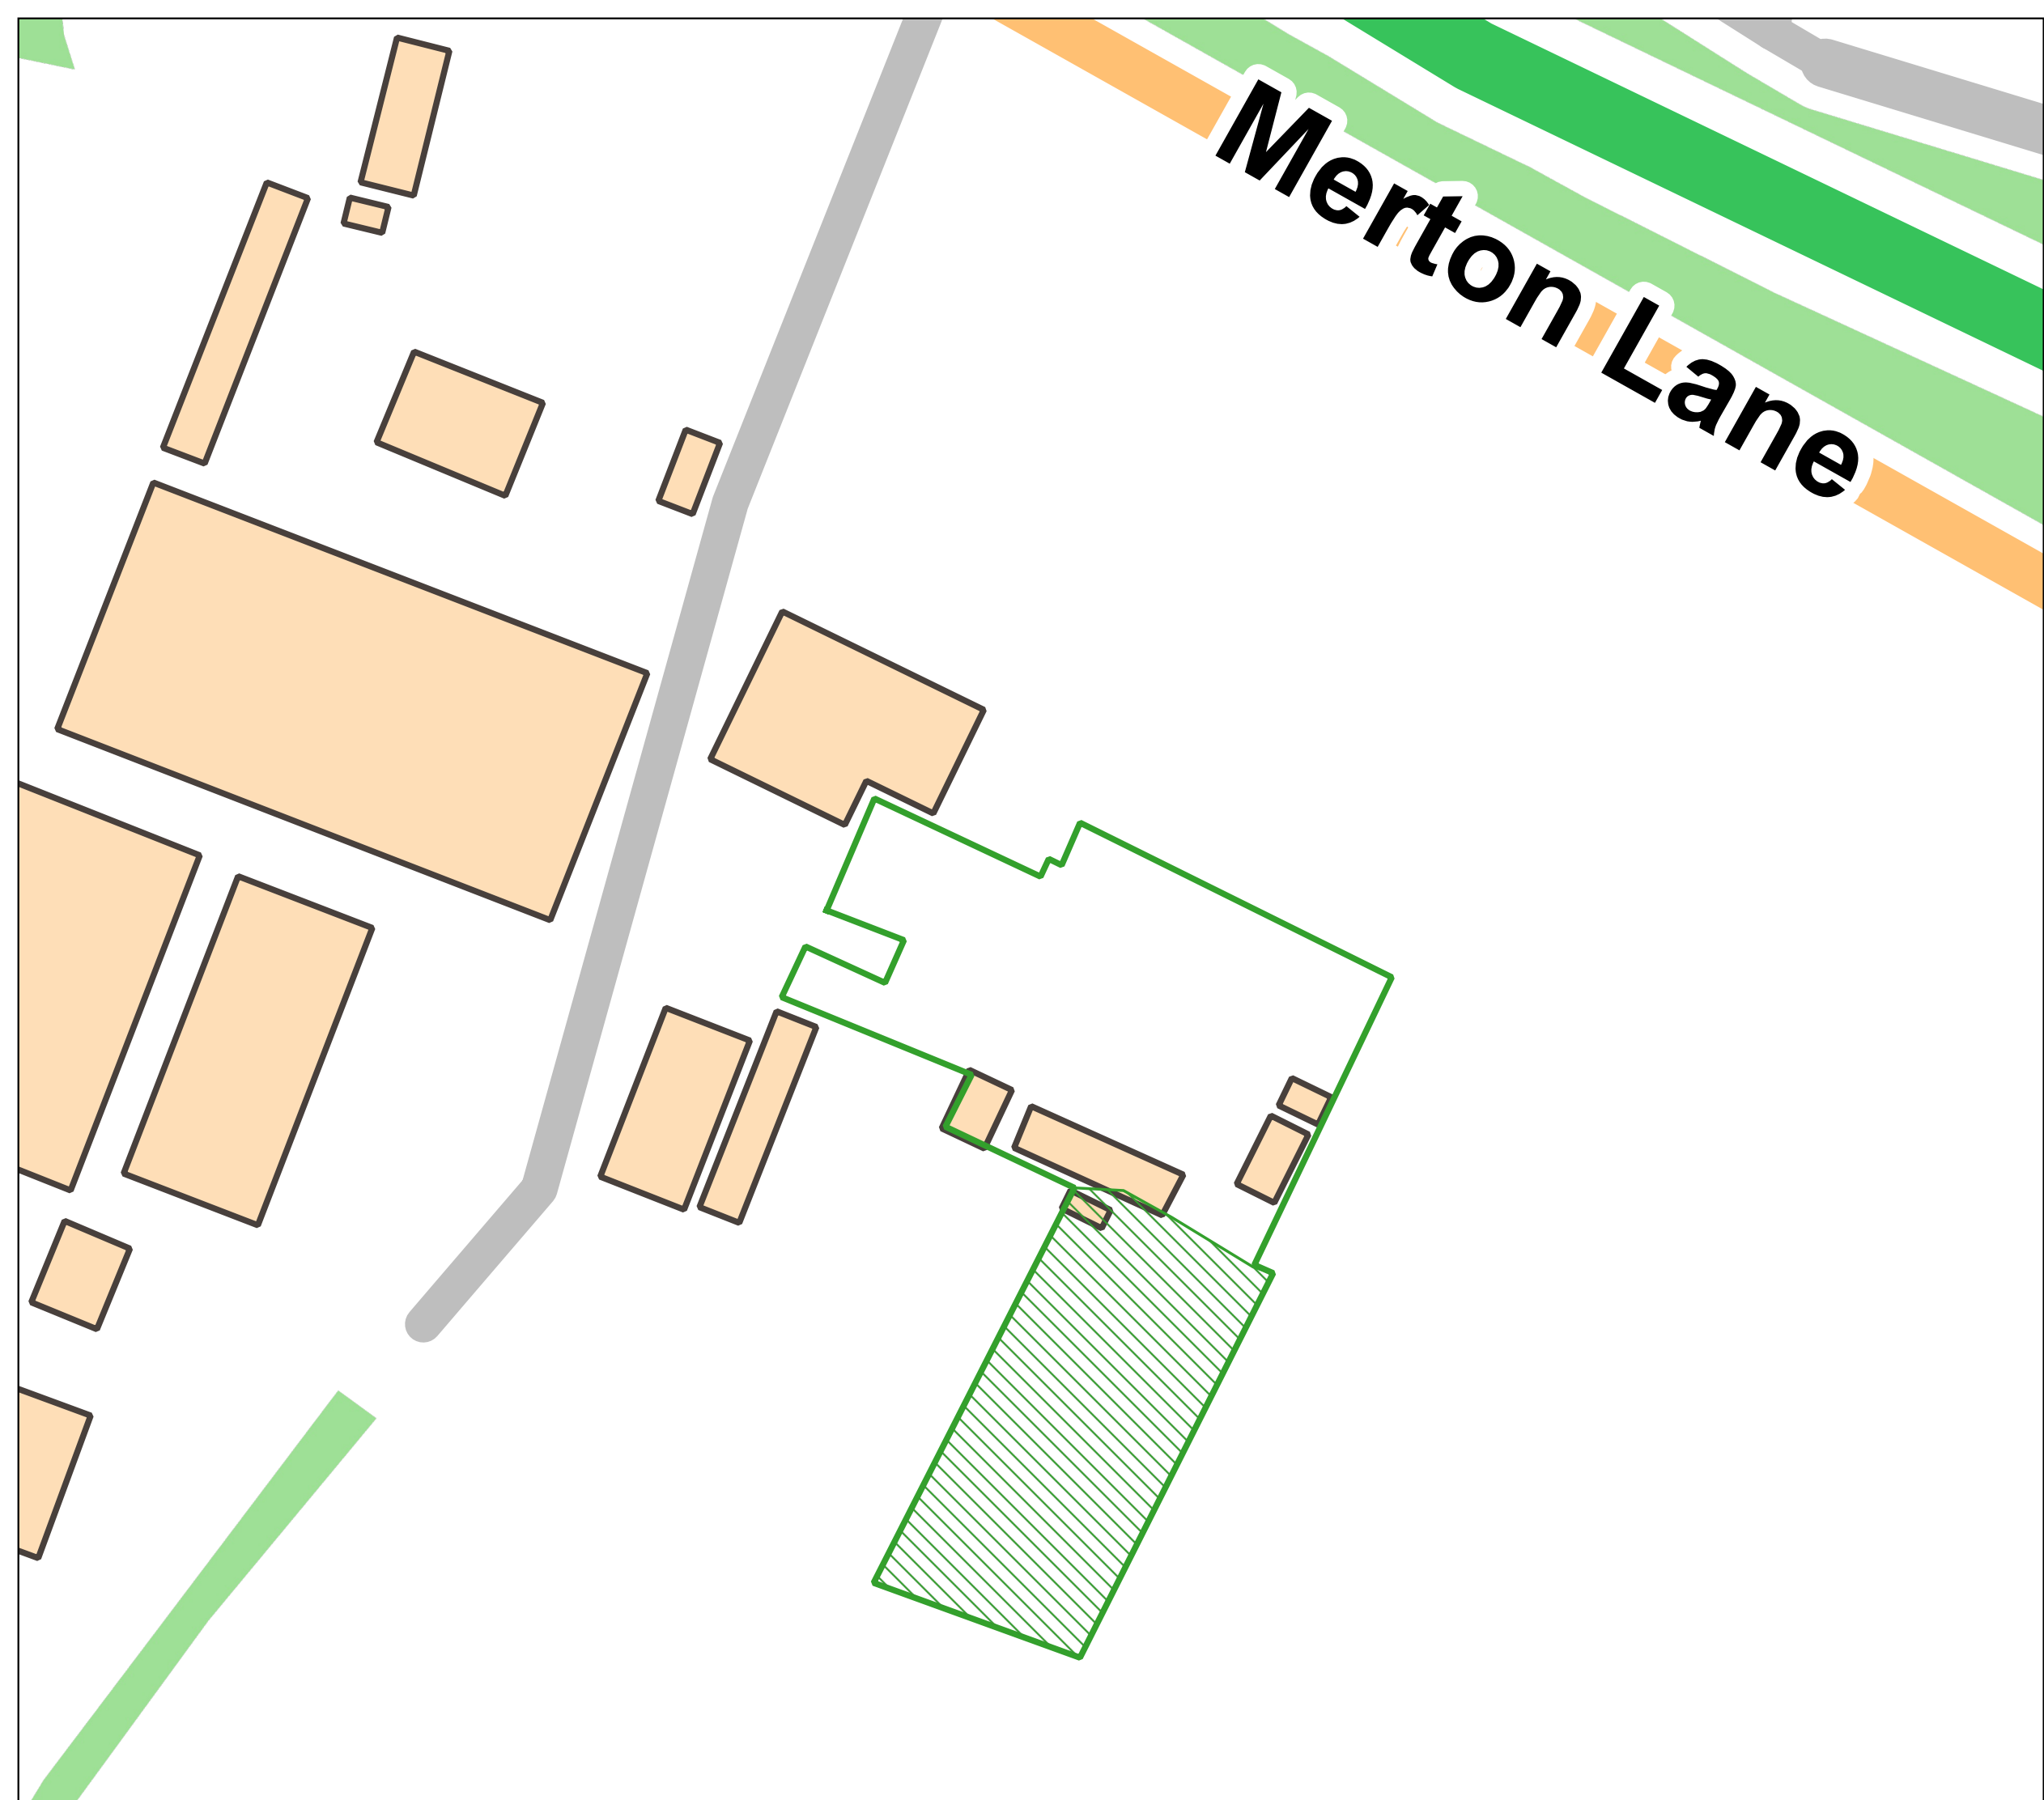



Key:  
Permit Boundary  
Permit Extension

Drawing Title: Permit Extension
Ref: 018.1_09_008
Scale: 1:1000 (A3)
Date: 2023-11-20
Revision: REV A
Drawn By: AIL
Address: Merton Farm, Merton Lane South, Canterbury, Kent, CT4 7BA
Changelog: - N/A






- Key:
- Permit Boundary
  - Engineered High Point
  - Surface Water Flow
  - Surface Water Drain
  - Sump
  - Surface Water Drainage
  - Hardstanding
  - Impermeable Site Surface
  - Palisade fence

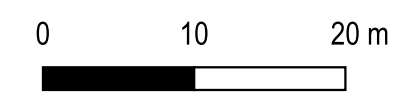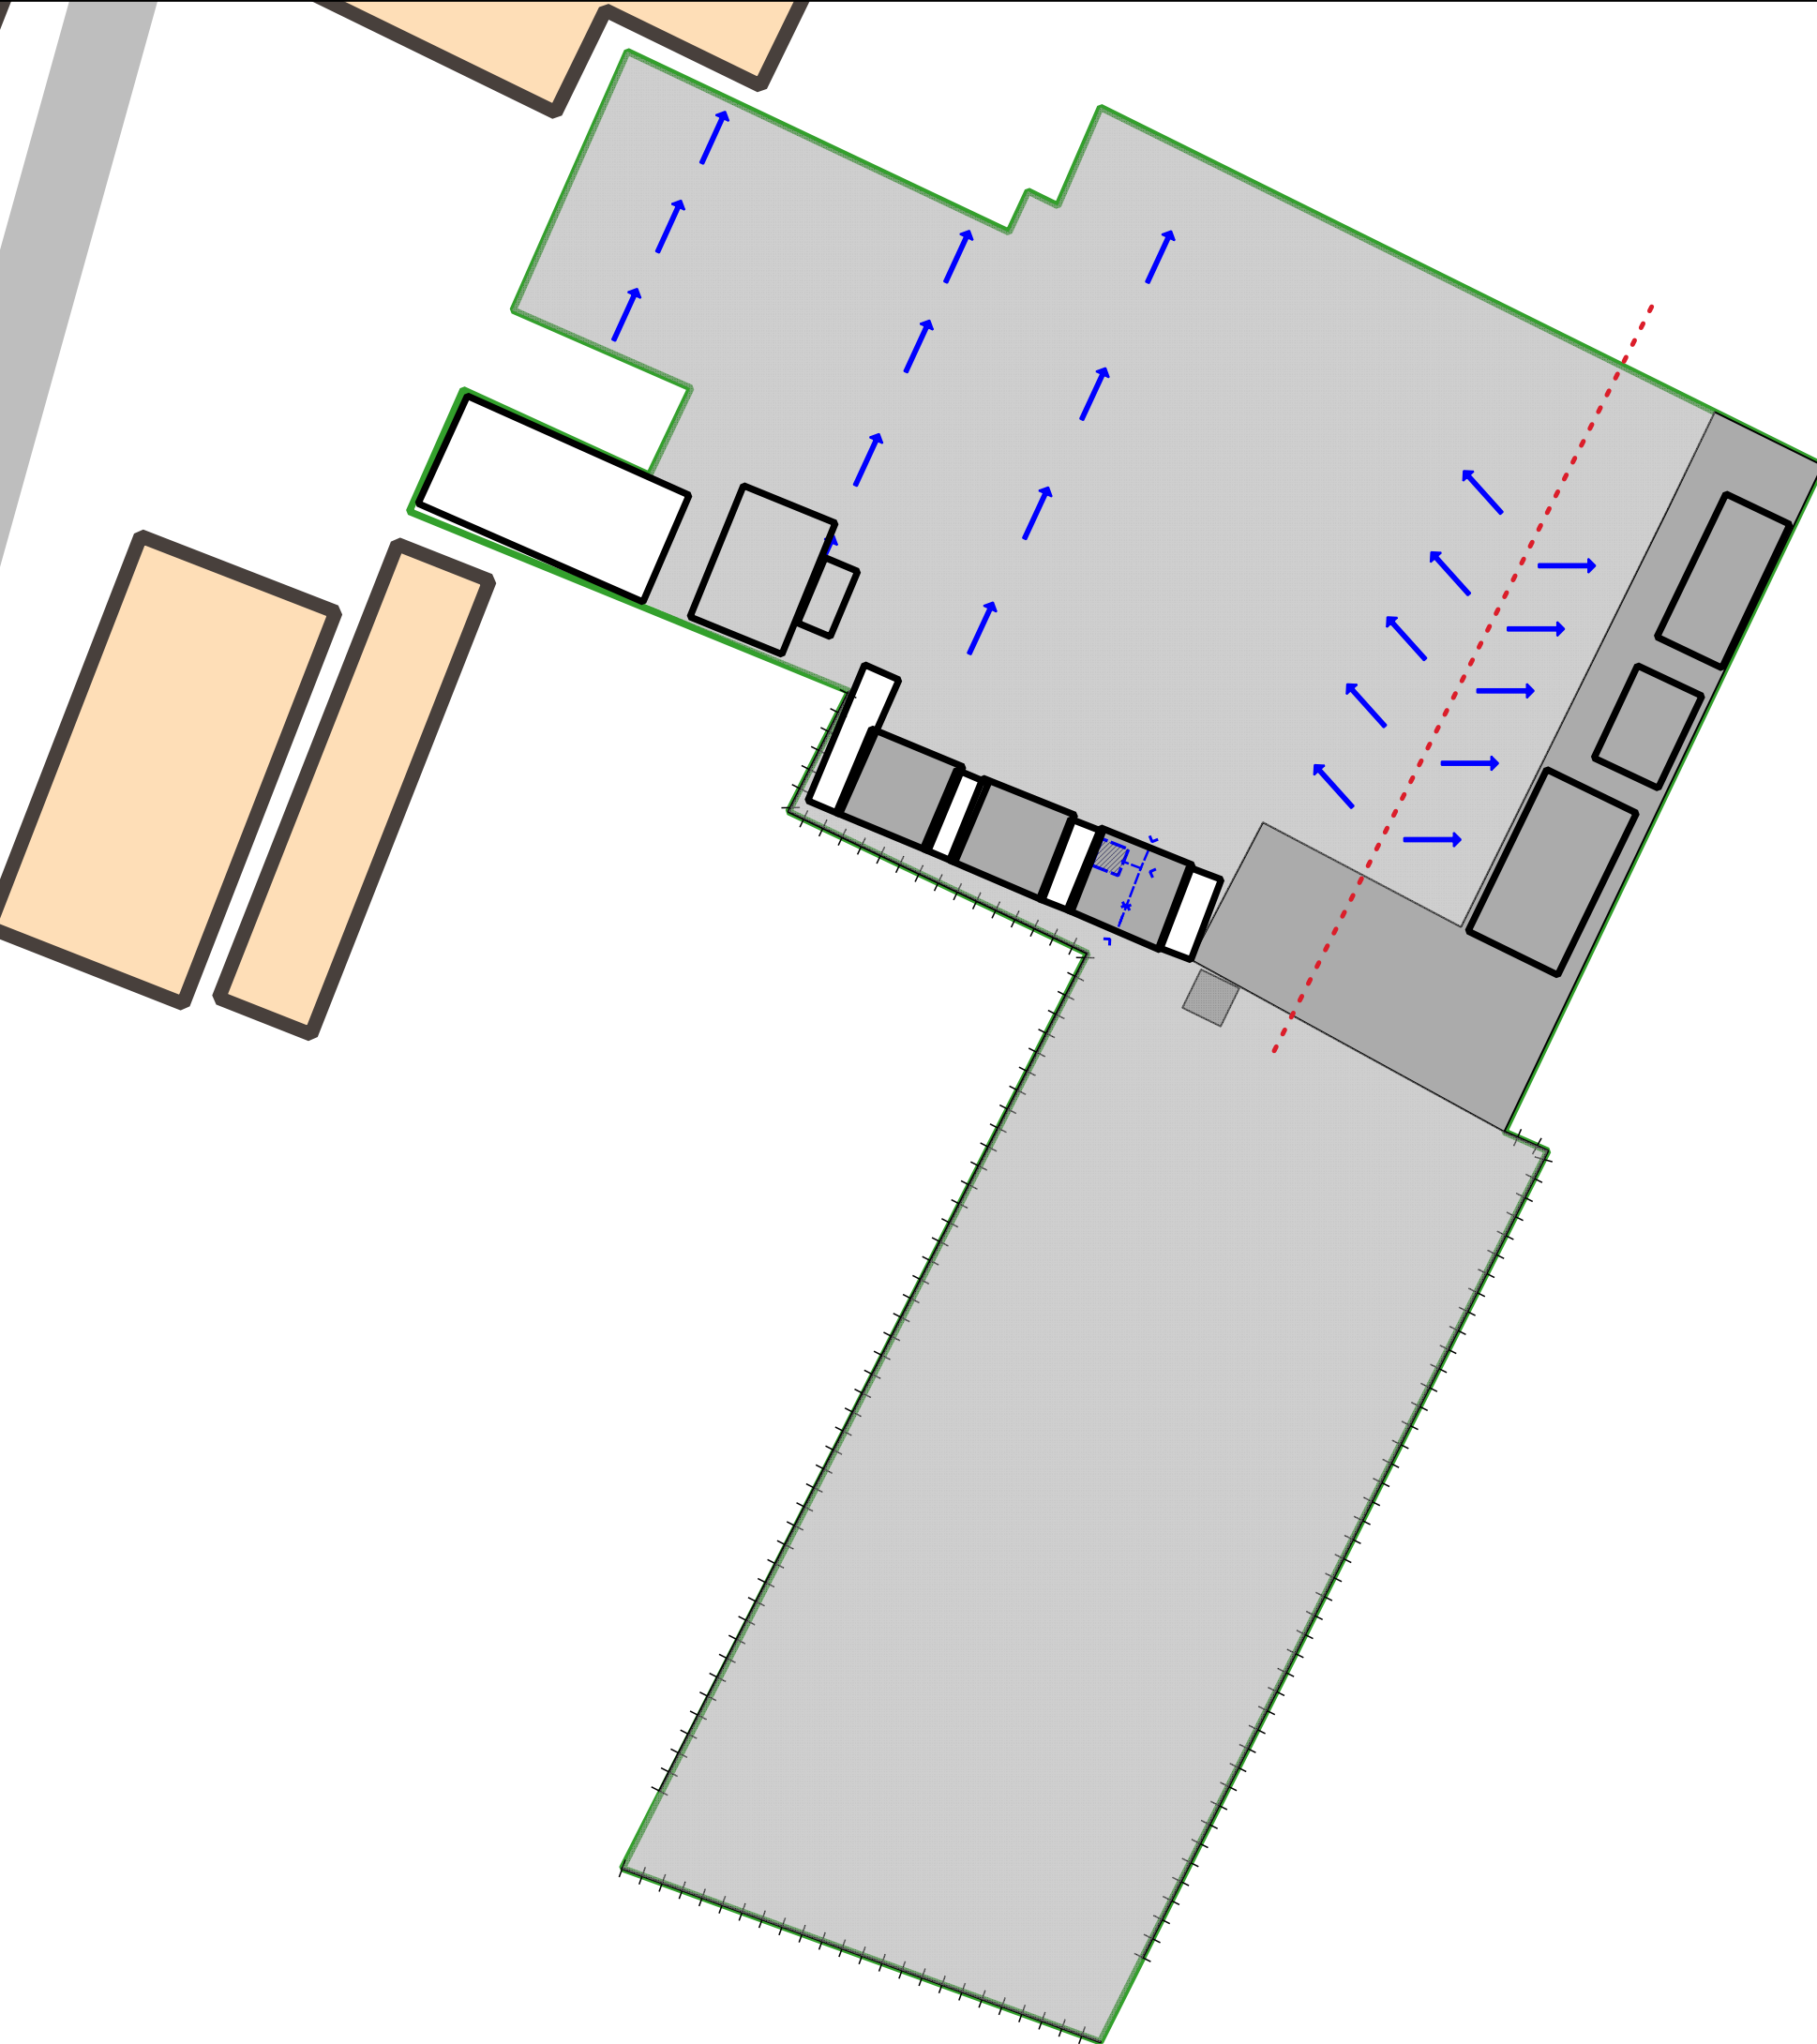




Drawing Title: Drainage  
Ref: 018.1\_09\_009  
Scale: 1:500(A3)  
Date: 2024-01-25  
Revision: REV A  
Drawn By: AIL  
Address: Merton Farm, Merton Lane South, Canterbury, Kent, CT4 7BA  
Changelog:  
- N/A



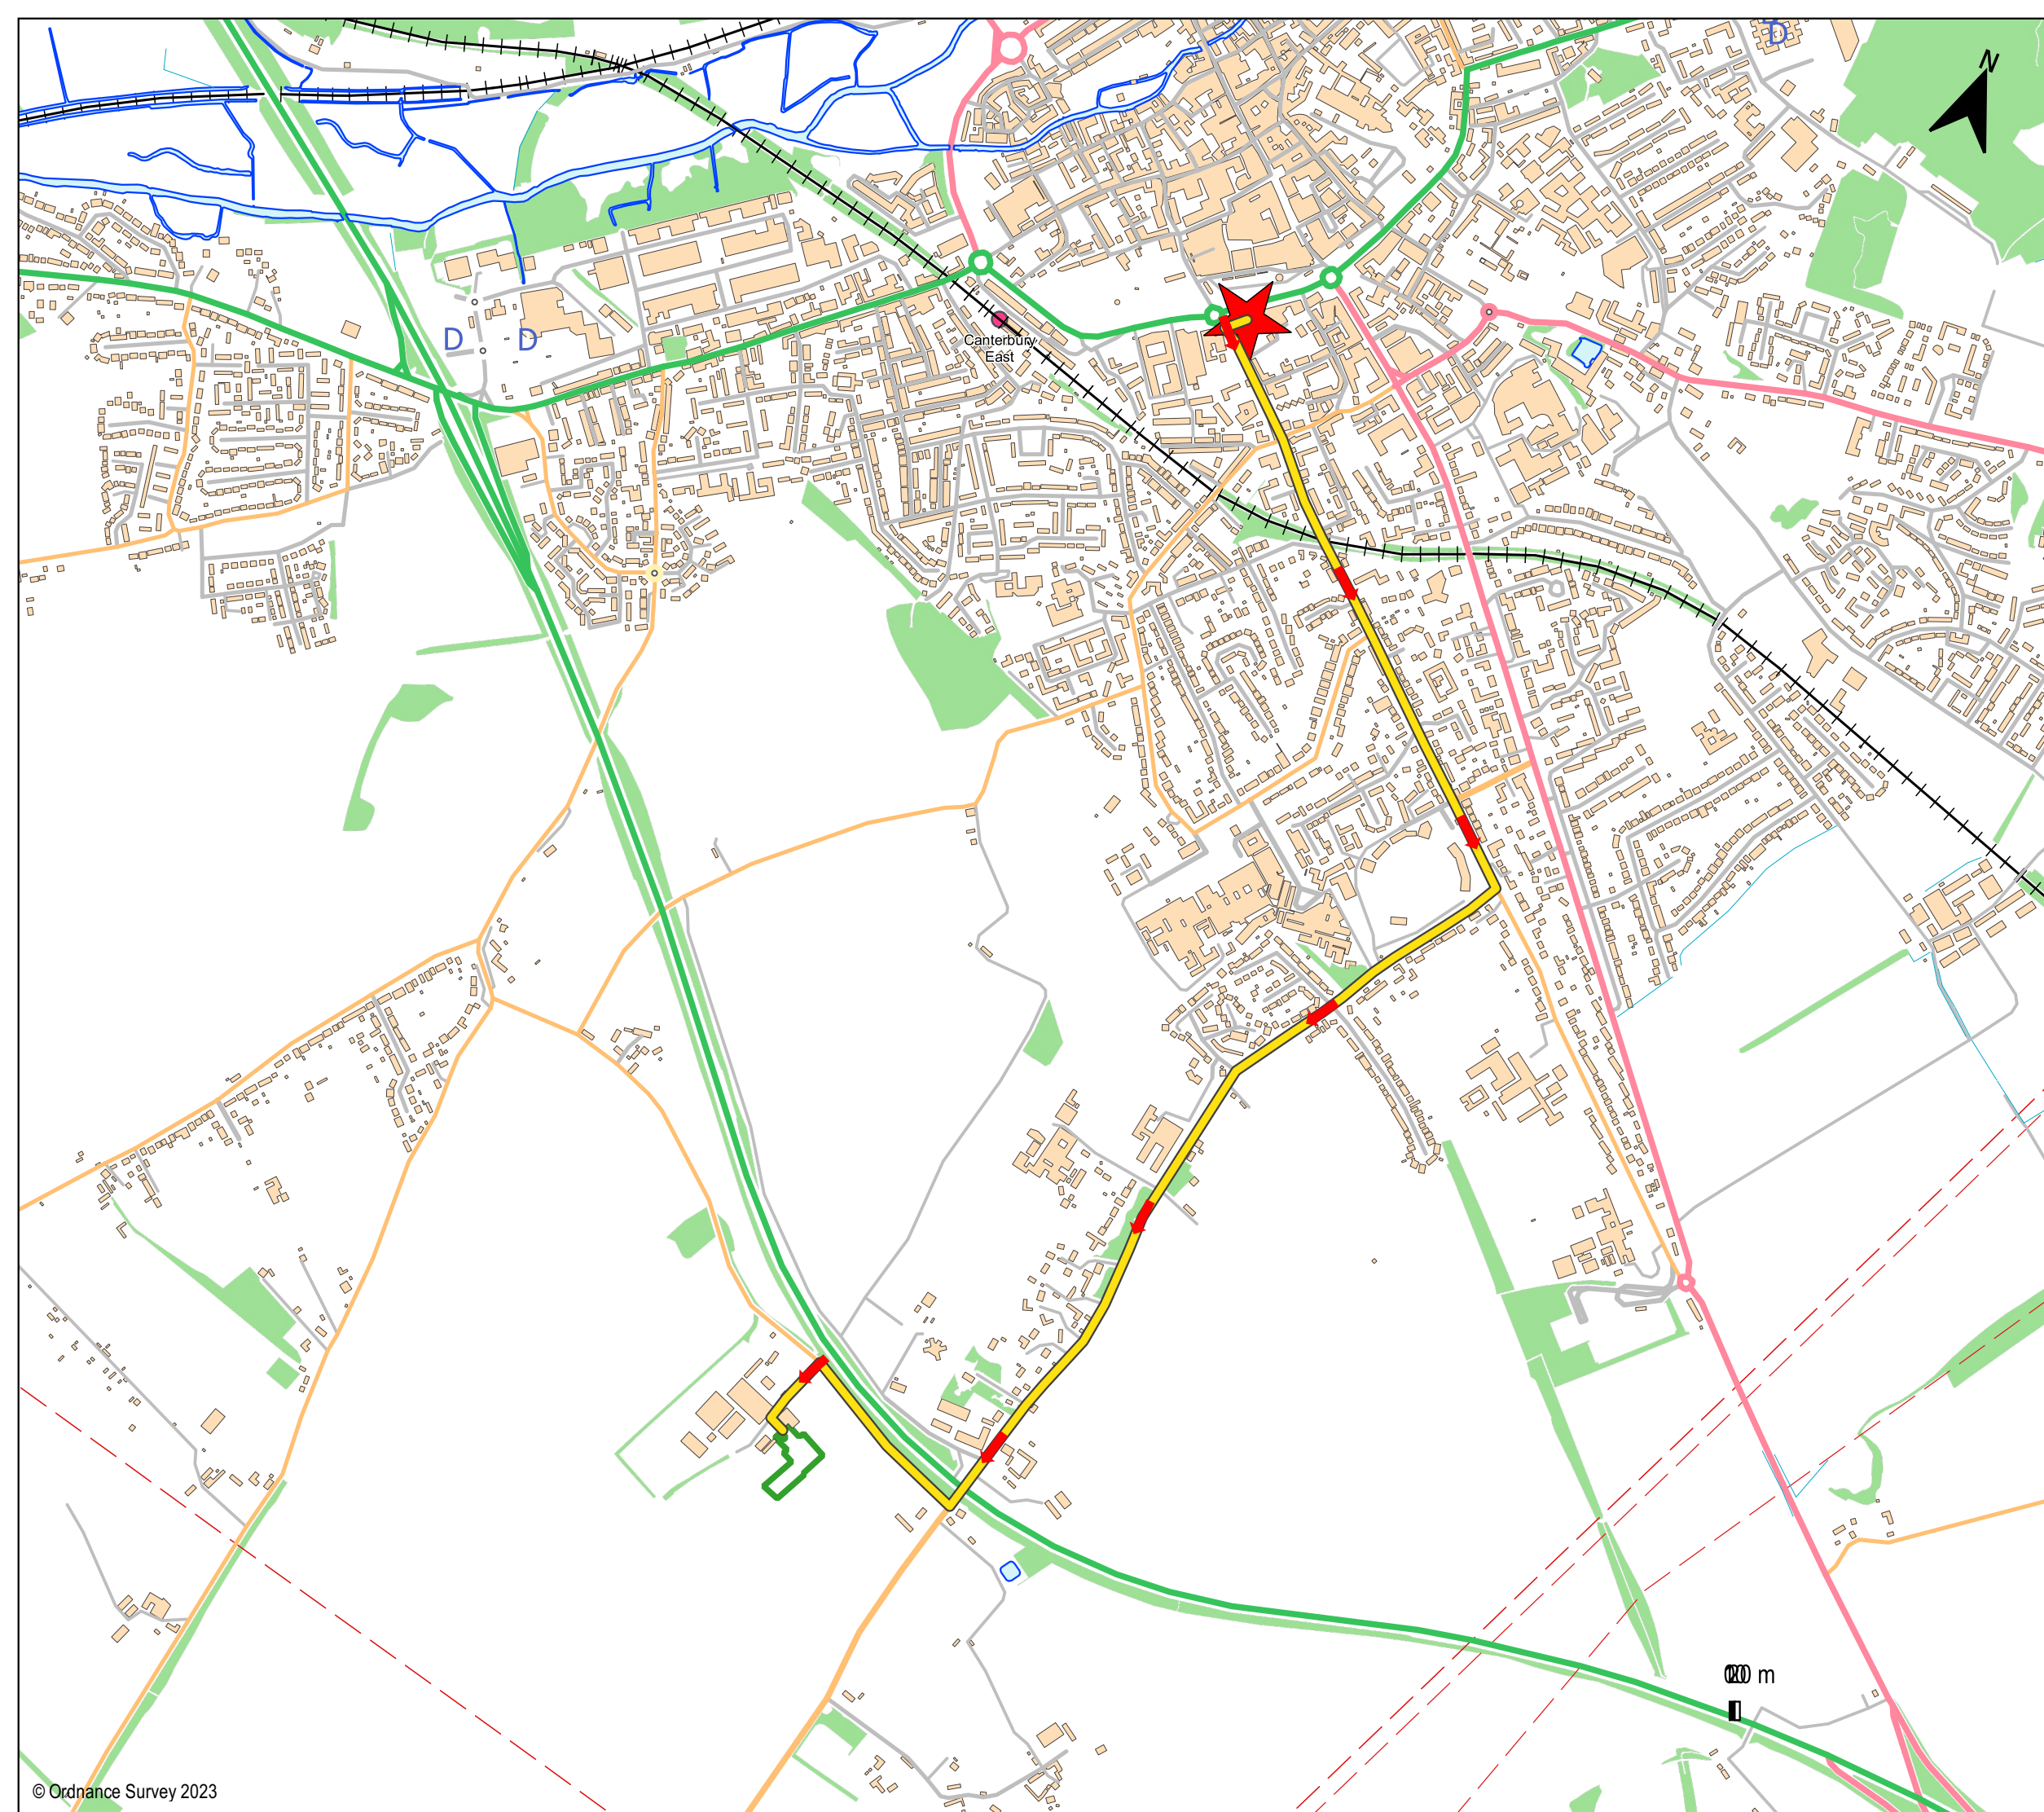




- Key:
-  Permit Boundary
  -  Fire Station
  -  FRS Route

Fire station 2.8 km  
 Travel time 4 mins

Drawing Title: FRS Route
Ref: 018.1_09_002
Scale: 1:12000 (A3)
Date: 2024-01-20
Revision: REV A
Drawn By: AIL
Address: Merton Farm, Merton Lane South, Canterbury, Kent, CT4 7BA
Changelog: - N/A



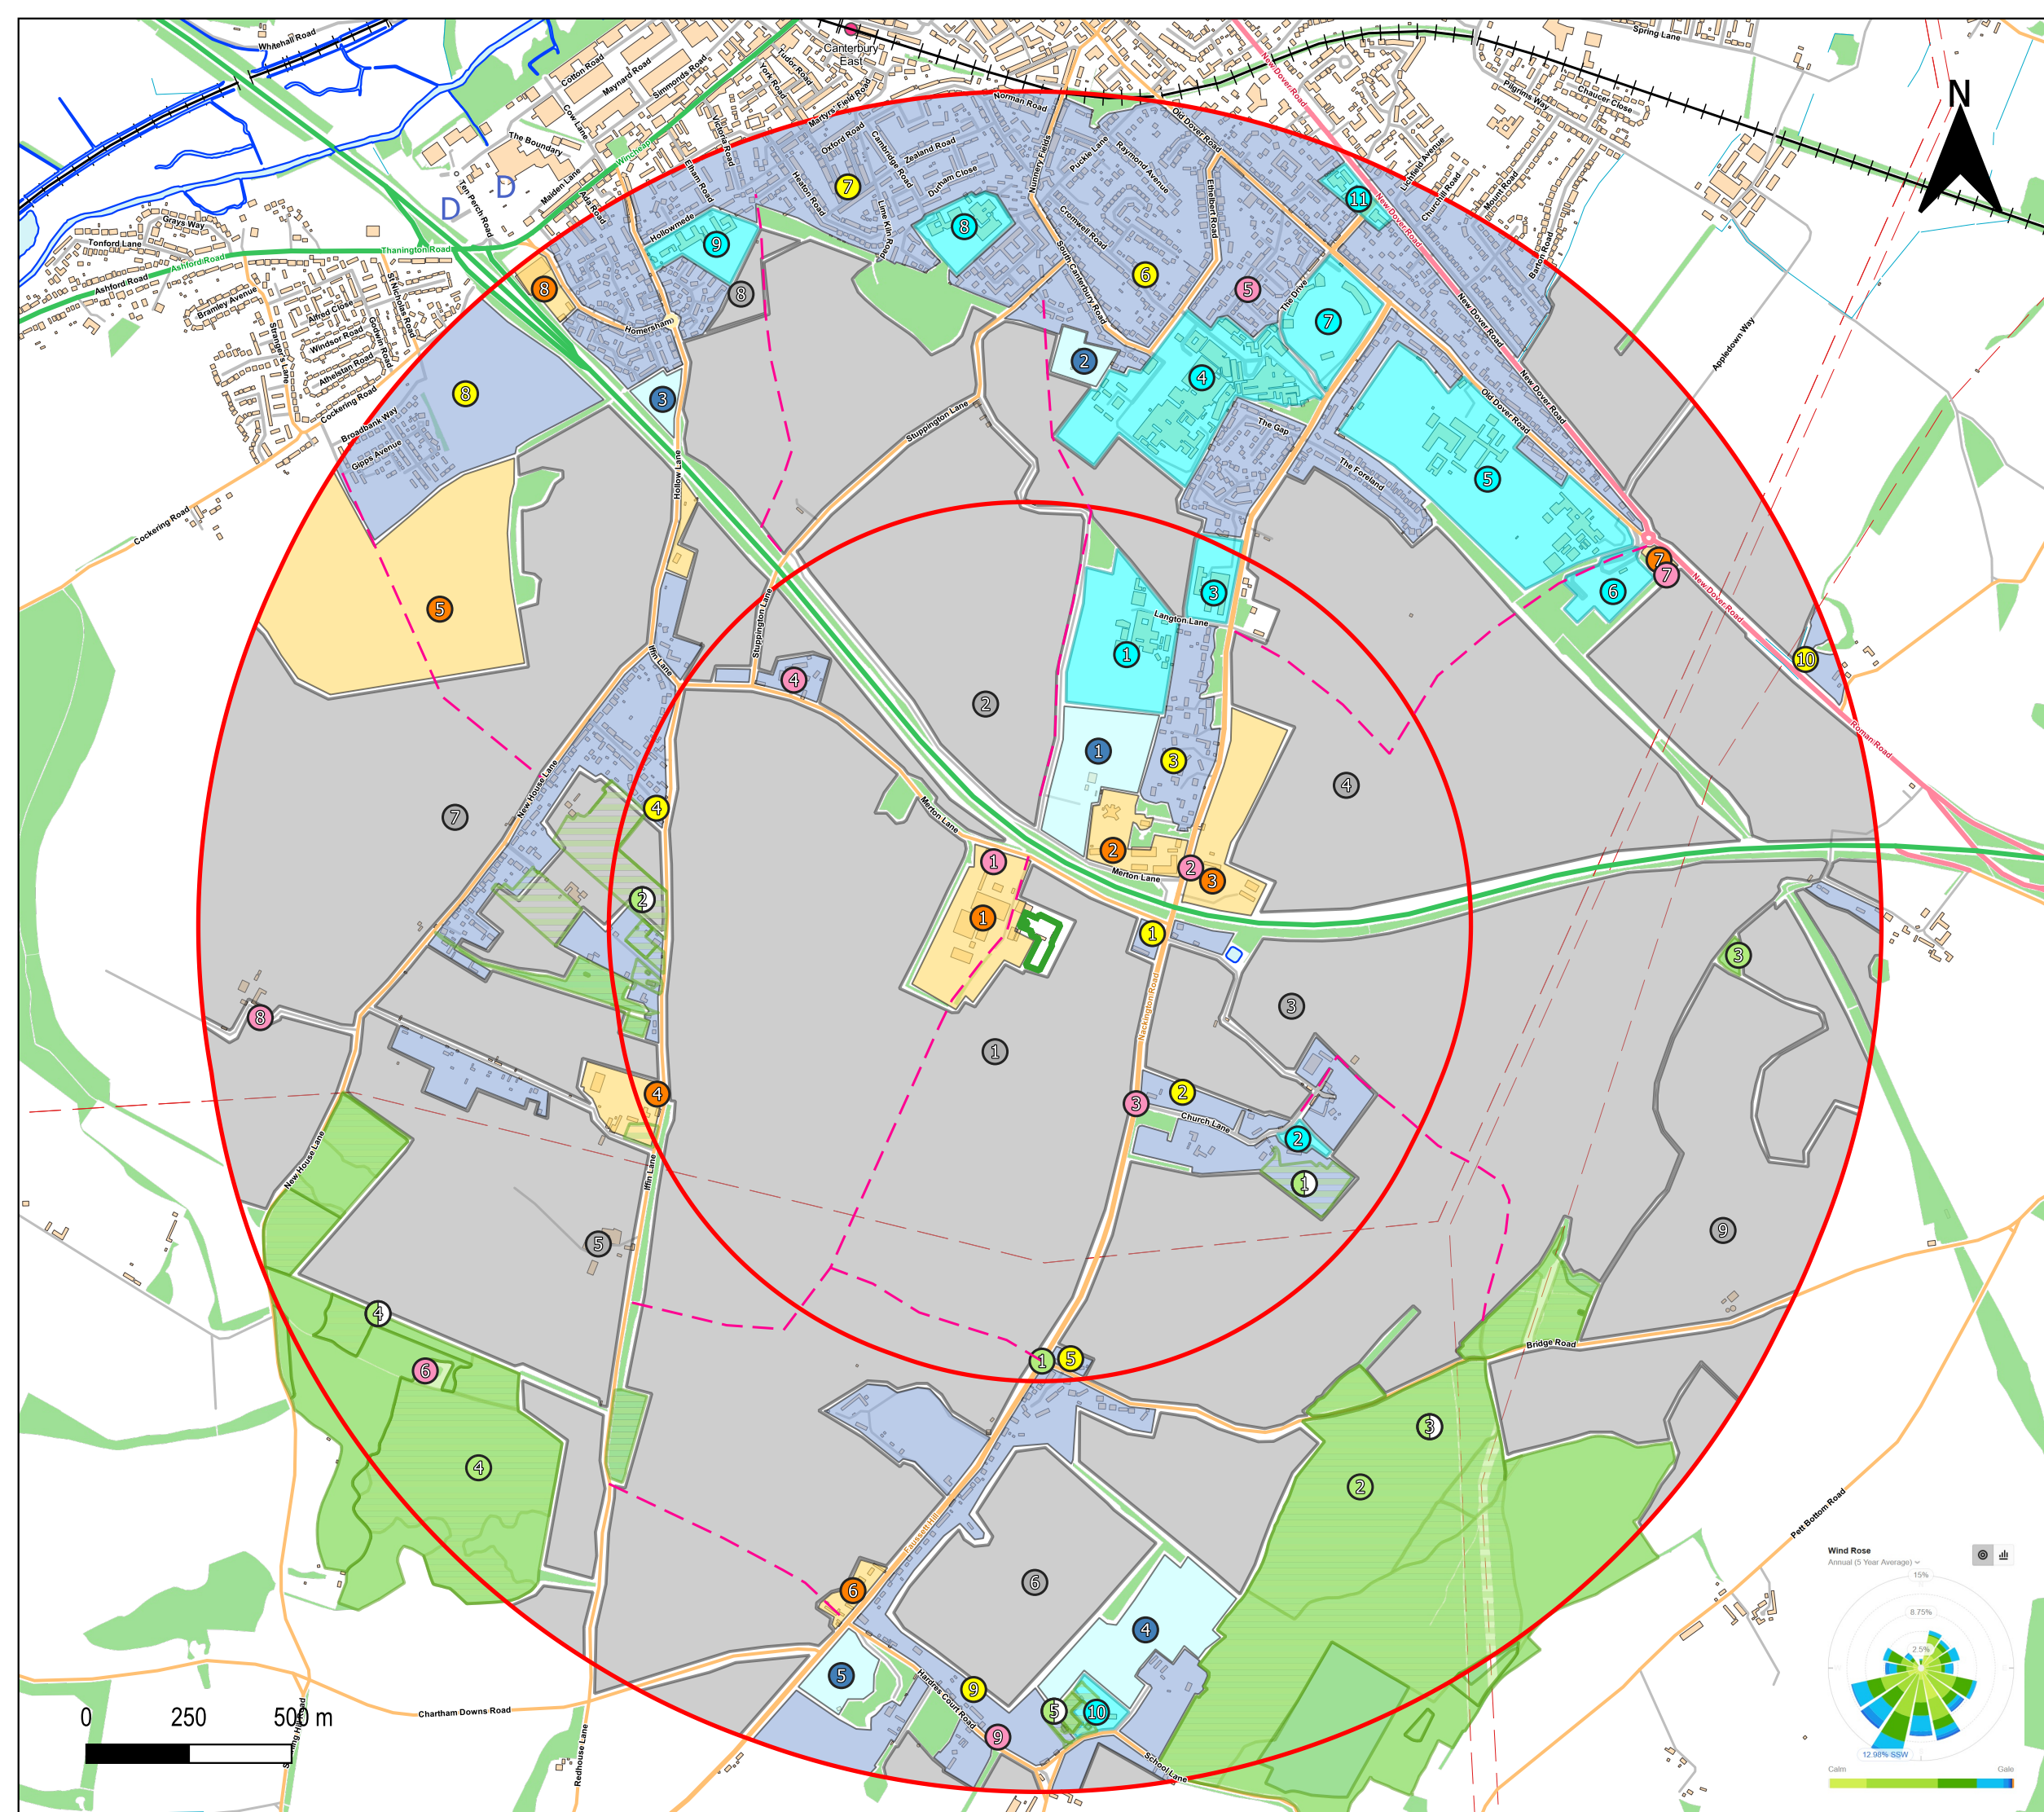

- Key:**
- 1 km buffer
  - 2 km buffer
  - Permit Boundary
  - PROW
  - Heritage Site ID
  - Non-Designated Site ID
  - Designated Site ID
  - Public Use ID
  - Recreational ID
  - Commercial ID
  - Residential ID
  - Agricultural ID
  - Ancient Woodland
  - BAP
  - Public Use Area
  - Recreational Area
  - Commercial Area
  - Residential Area
  - Agricultural Area


Drawing Title: 2 km Sensitive Receptors  
 Ref: 018.1\_09\_006  
 Scale: 1:15000 (A3)  
 Date: 2023-11-17  
 Revision: REV A  
 Drawn By: AIL  
 Address: Merton Farm, Merton Lane South, Canterbury, Kent, CT4 7BA  
 Changelog:  
 - N/A




**synergy**  
specialist recycling





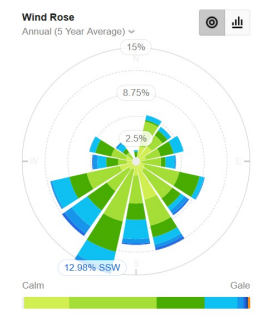

**UMBRELLA ENVIRONMENTAL**  
PROTECTING YOUR BUSINESS

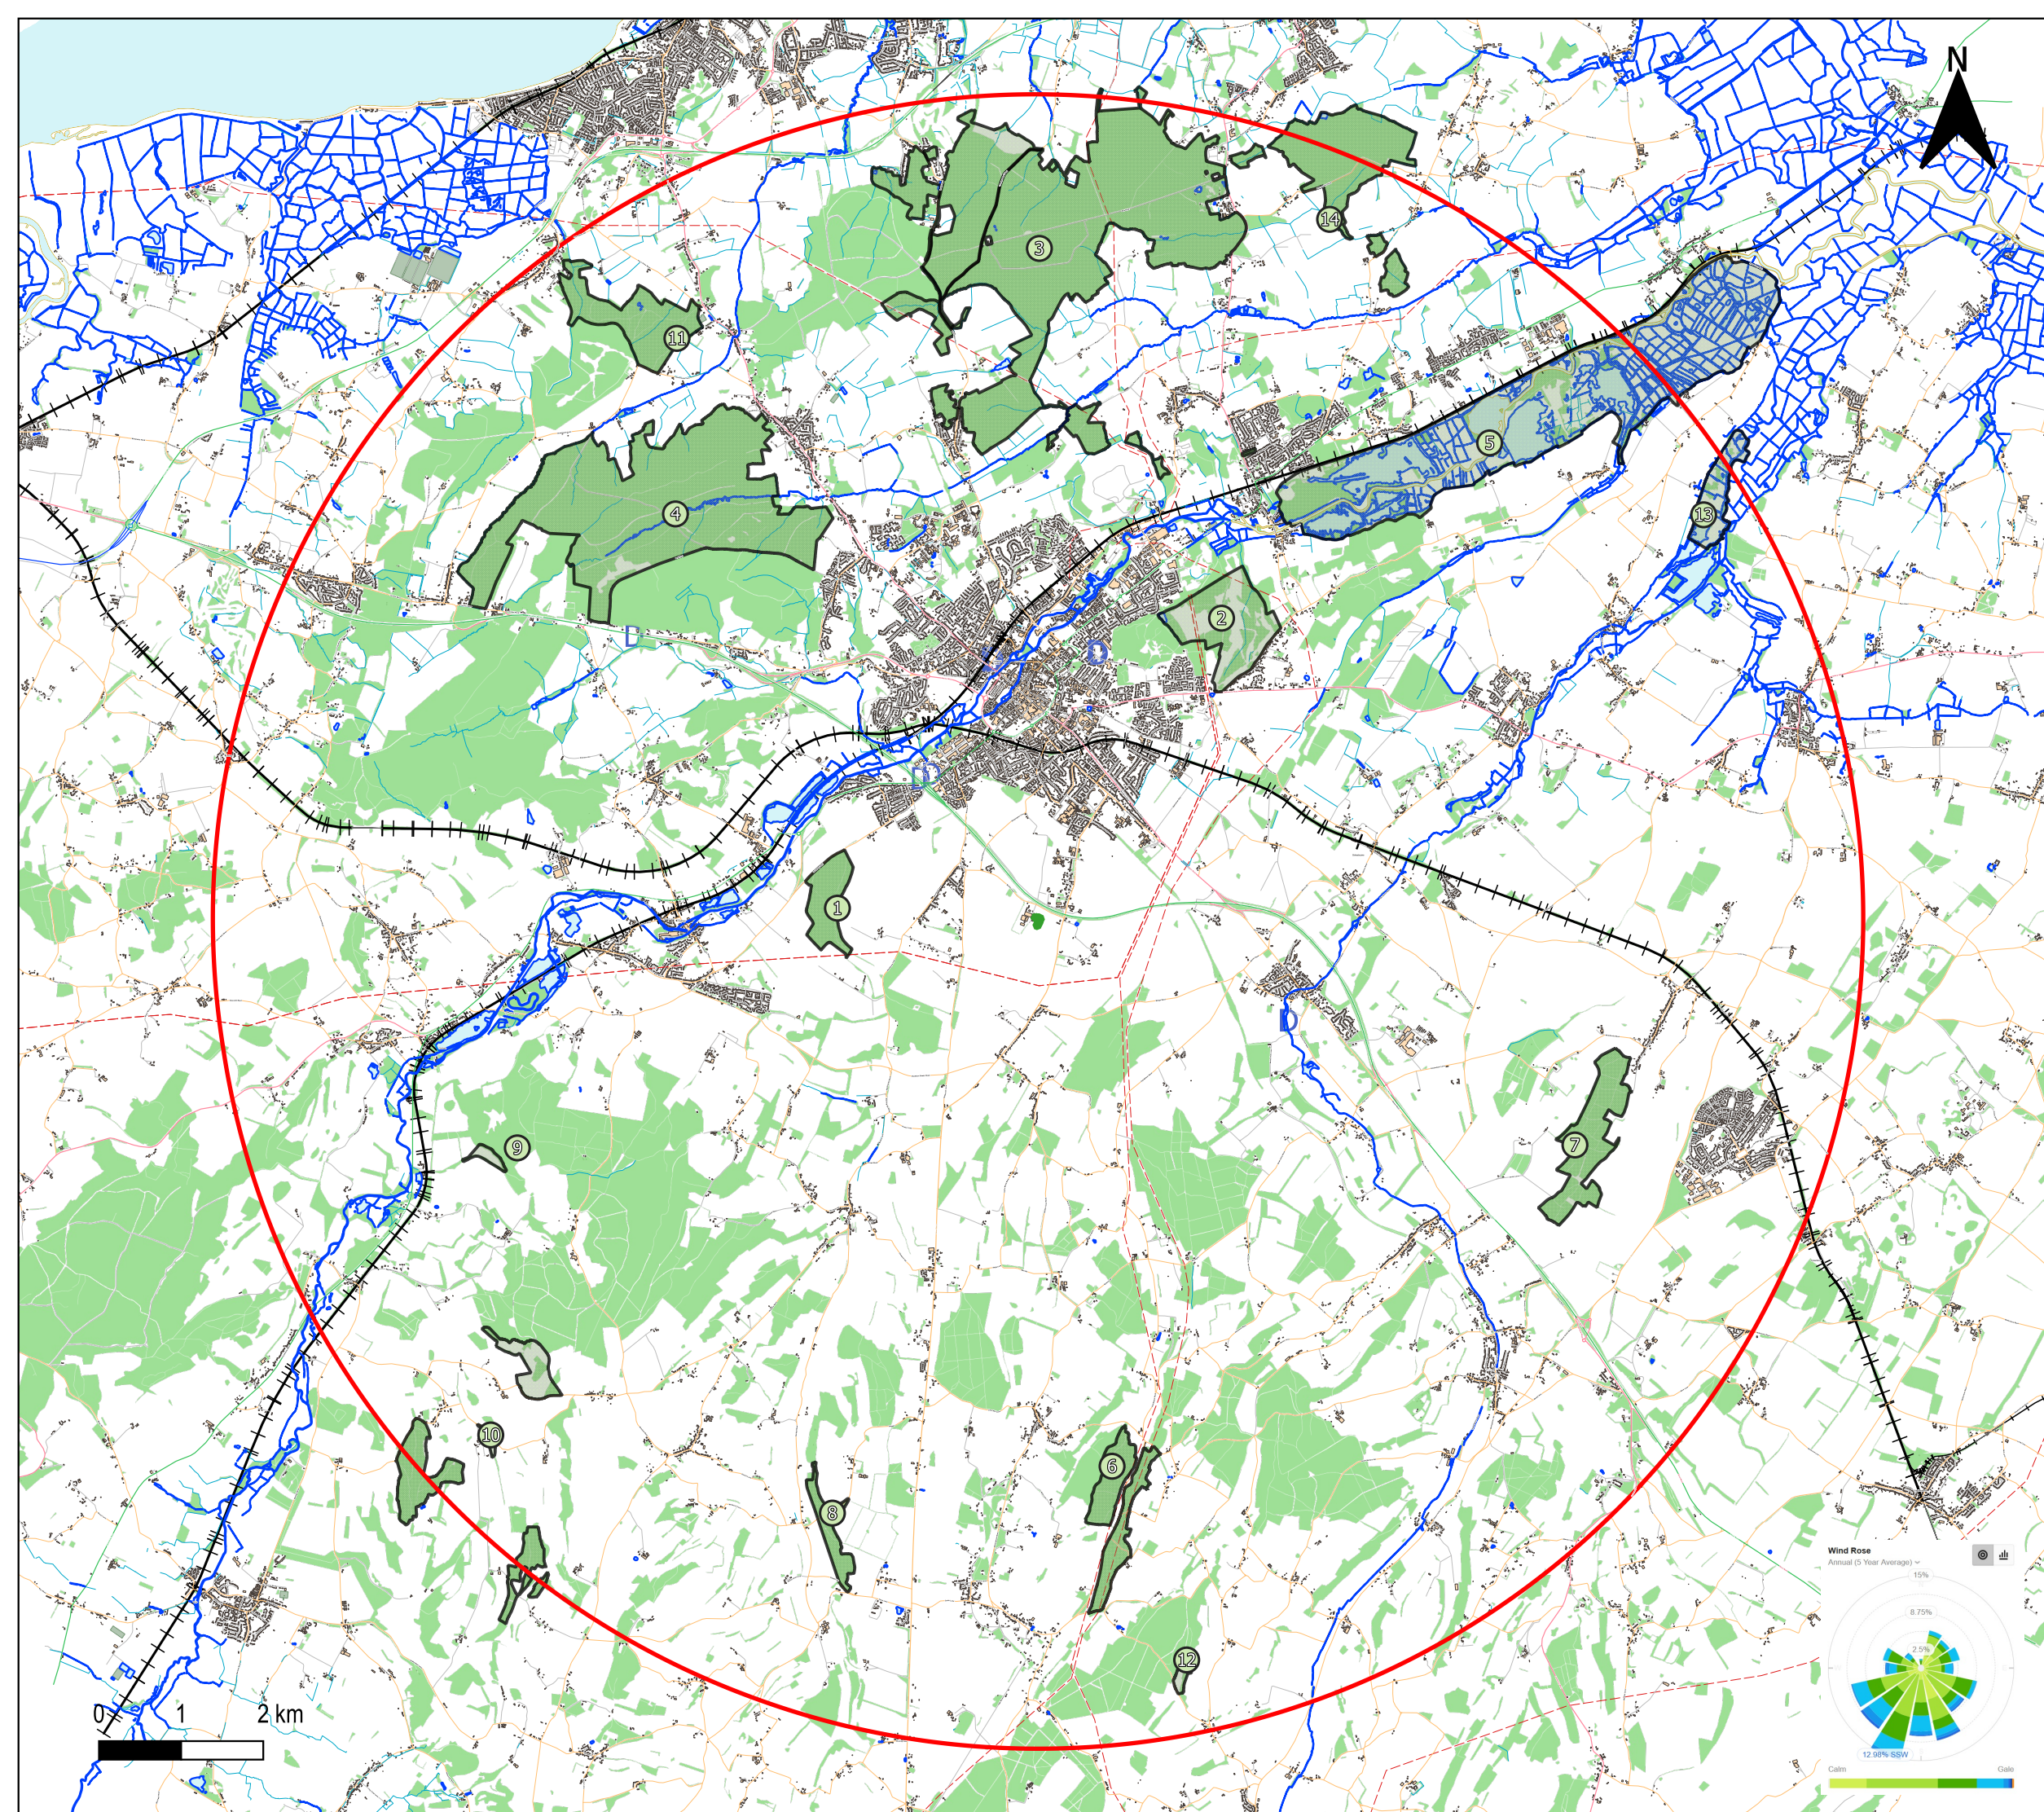





Key:

-  Permit Boundary
-  10 km Buffer
-  Designated Site Area
-  Designated Site ID

Drawing Title: 10 km Sensitive Receptors
Ref: 018.1_09_007
Scale: 1:15000 (A3)
Date: 2023-11-20
Revision: REVA
Drawn By: AIL
Address: Merton Farm, Merton Lane South, Canterbury, Kent, CT4 7BA
Changelog: - N/A



