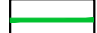

 
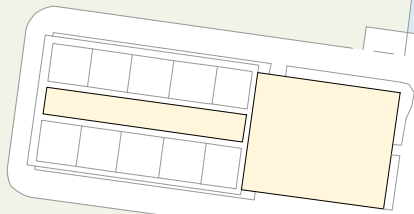







A4071

KEY:

-  Installation Boundary
-  Area of grass
-  Area of concrete



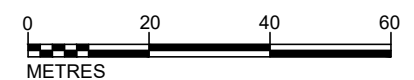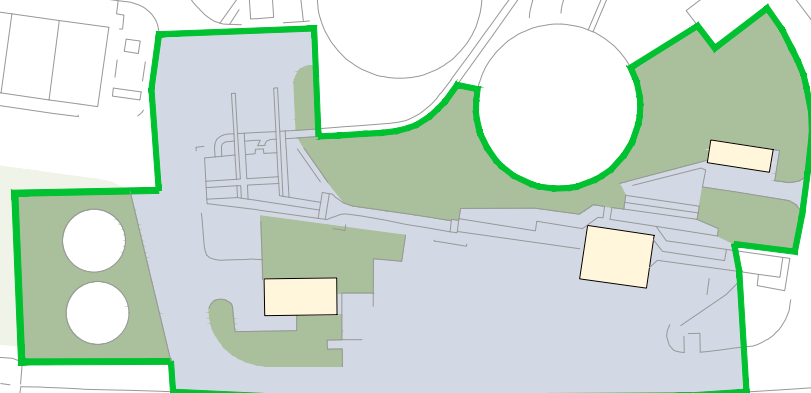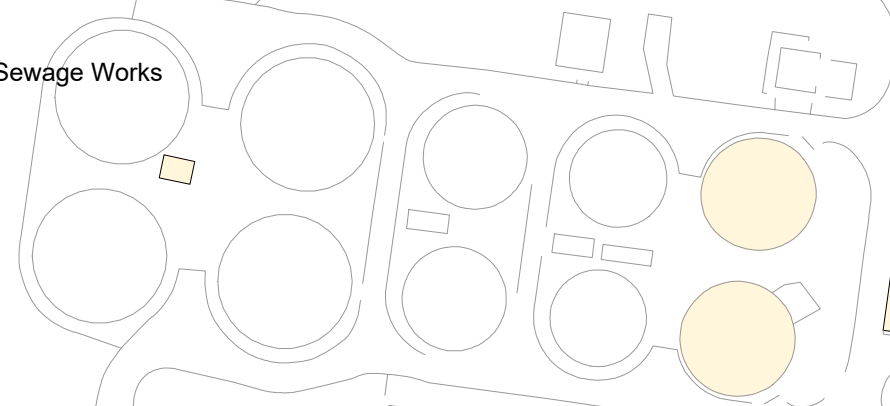Sewage Works



Rev	Rev. Date	Purpose of revision	AR	MM	JK	MM
P01	APR. 2021	FOR INFORMATION	AR	MM	JK	MM

**Jacobs**  
 Jacobs House, Shrewsbury Business Park, SY2 6GG  
 Tel: +44(0)1743 284 8000 Fax: +44(0)1743 284 800  
 www.jacobs.com

Client  


Project  
 STC IED PERMIT  
 RUGBY STW

Drawing title  
 FIGURE 2  
 INSTALLATION BOUNDARY

Drawing status  
 PERMITTING

Scale 1:1250 DO NOT SCALE  
 Jacobs No. B1958992 Rev P01  
 Client no.

Drawing number  
 B1958992-JAC-RBY-DR-0002

C:\Users\alroberts\OneDrive - Jacobs\AJR-Work Projects\STWB22849A\IRugby - STW\Figures\B1958992-JAC-RBY-DR-0002.dwg - 21/10/2021 12:22:32 - A3L\_Vert - ALRoberts