




| AIR EMISSIONS | | | | | | | |
|-------------------------|-----------------|--------|--------|-----------------|------------------|---|----|
| Release Point Reference | | | | | | | |
| A22 | A14 | A31 | A15 | A17 | A26 | A10 | A5 |
| | A19 | A32 | A16 | A18 | A36 | A11 | A6 |
| | A20 | A33 | | | A37 | A12 | A7 |
| | A21 | A34 | | | A38 | A13 | A8 |
| | A23 | A35 | | | A39 | | A9 |
| | A24 | | | | | | |
| | A25 | | | | | | |
| THERMAL ABATEMENT | DUST EXTRACTION | HTII-1 | HTII-2 | FUME EXTRACTION | BOILER EMISSIONS | EMERGENCY RELIEF VENTS FOR CVD FURNACES | |

ENLARGED VIEW OF PPC AREA SHOWING DRAINAGE AND EMISSION POINTS

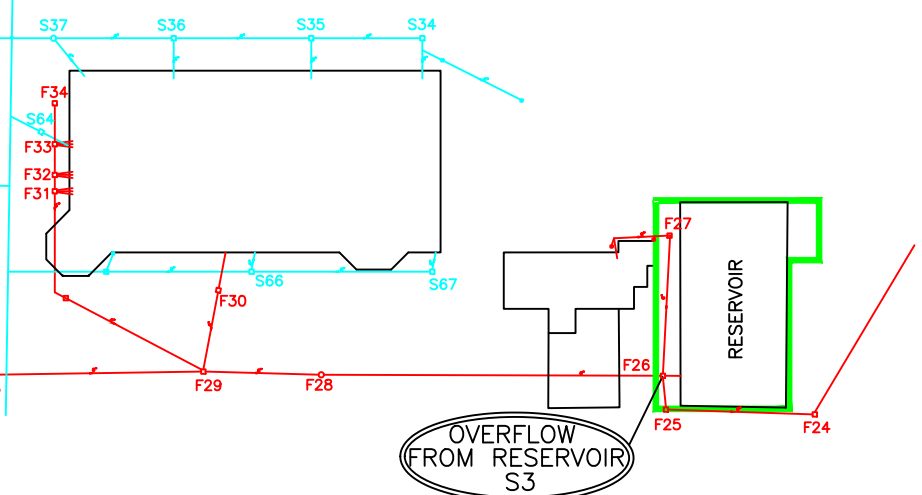

| SEWER (FOUL) WATER EMISSIONS | | | |
|------------------------------|---------------------------|-------------------------|------------------------------|
| S1 | S2 | S3 | S4 |
| BOILER BLOW DOWN | DRAIN FROM COOLING TOWERS | OVERFLOW FROM RESERVOIR | DRAIN FOR NEW COOLING TOWERS |

| STORM WATER EMISSIONS | |
|---|--|
| Release Point Reference | |
| W1 | |
| COMBINED STORM WATER EXIT FROM WHOLE SITE | |

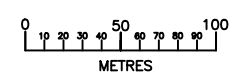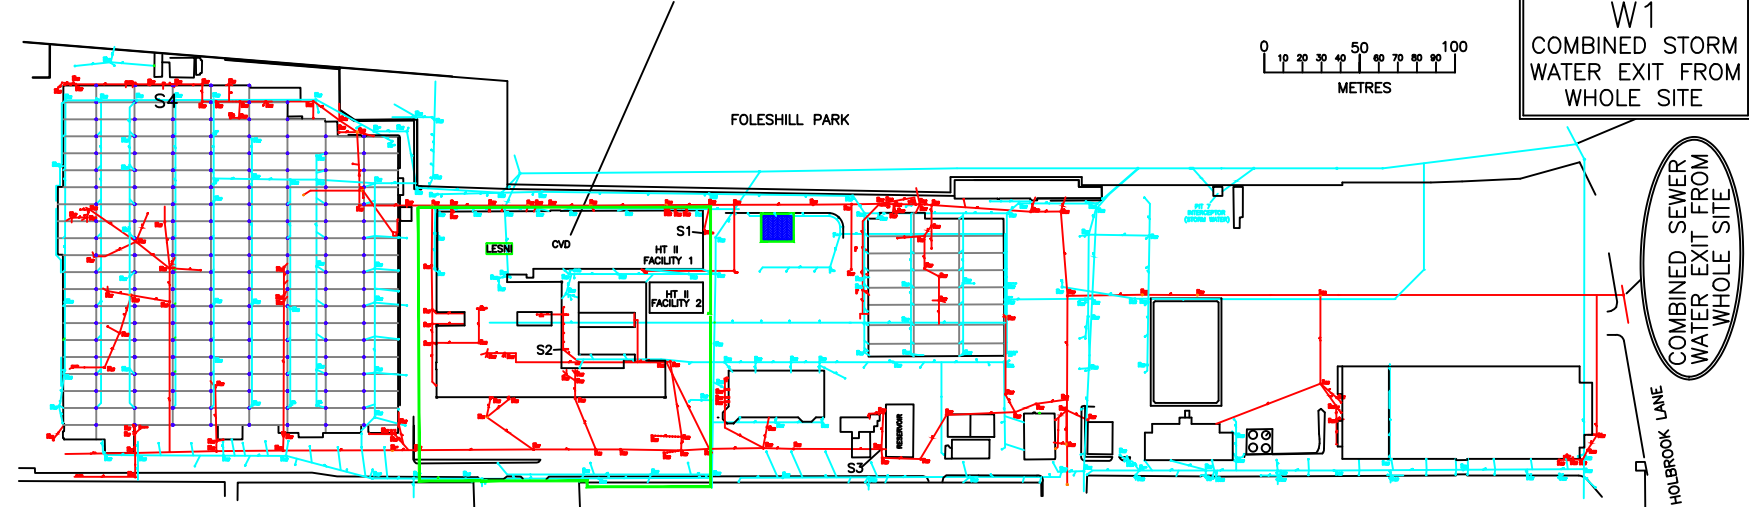

W1
COMBINED STORM WATER EXIT FROM WHOLE SITE

© 2019 RPS Group
 Notes
 1. This drawing has been prepared in accordance with the scope of RPS's appointment with its client and is subject to the terms and conditions of that appointment. RPS accepts no liability for any use of this document other than by its client and only for the purposes for which it was prepared and provided.
 2. If received electronically it is the recipient's responsibility to print to correct scale. Only written dimensions should be used.
 3. Where applicable Ordnance Survey (c) Crown Copyright 2019. All rights reserved. Licence number 0100031673

Legend
 [Green Line] Permit Boundary
 [Blue Line] Storm Drain
 [Red Line] Sewer (Foul) Drain

Data Source
 Drawing WE 3262 Issue 6 (Dated May 2017)

| Rev | Description | By | CB | Date |
|-----|-------------|----|----|------|
| | | | | |



260 Park Avenue, Aztec West, Almondsbury, Bristol BS32 4SY
 T: 01454 853 000 E: rpsww@rpsgroup.com

Client Meggitt Aerospace Ltd.

Project Meggitt Nu-Carb Variation

Title Air & Water Emission Points

Status Draft
 Drawn By RJ
 PM/Checked by TC

Job Ref JER8395
 Scale @ A3 NTS
 Date Created APR 2020

RPS Drawing / Figure Number JER8395-PER-003
 Rev -

rpsgroup.com