
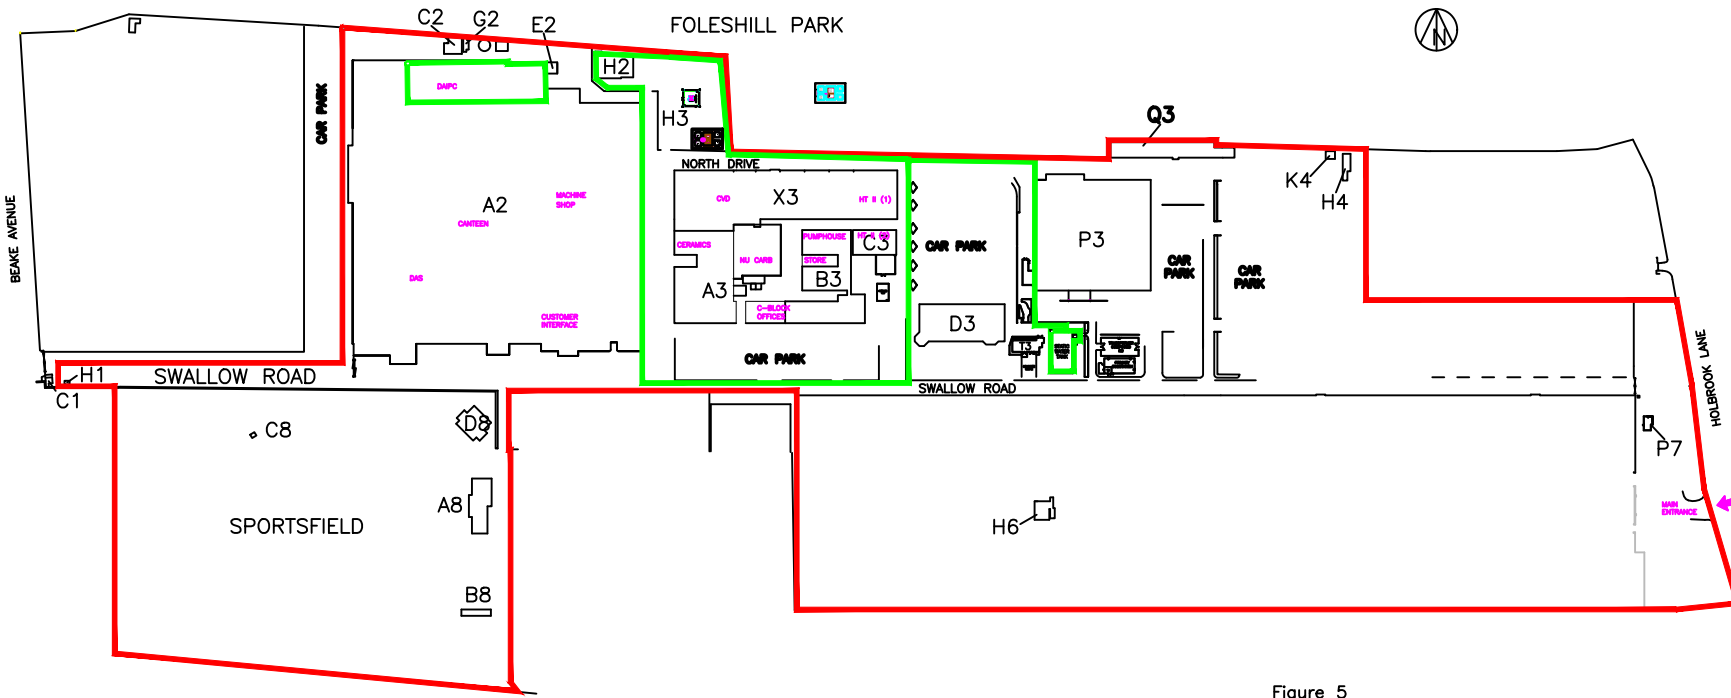


KEY

- F1 - COMPRESSOR HOUSE
- A2 - MANUFACTURING FACILITY
- A8 - SOCIAL CLUB
- C2 - COMPRESSOR HOUSE
- G2 - BLAST CHAMBER
- H2 - WASTE COMPOUND
- A3 - MANUFACTURING OFFICES
- B3 - OFFICES
- C3 - HT II (FACILITY 2)
- D3 - OFFICES
- P3 - MEGGITT CONTROL SYSTEMS
- Q3 - MEDICAL CENTRE
- H4 - GAS METER HOUSE
- H6 - LEASED BUILDING
- K4 - STORM WATER INTERCEPTOR
- P3 - MEGGITT CONTROL SYSTEMS
- P7 - SECURITY BUILDING
- S3 - PUMPHOUSE
- T3 - FIRESTATION
- X3 - CVD
- H3 - PROPOSED COOLING TOWERS

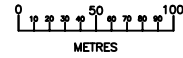

— DENOTES MEGGITT BOUNDARY
 — DENOTES PPC PROCESS BOUNDARY

Figure 5

DRG.No. WE 3259	6	1/08/19	SS		LNG INCLUDED														
	5	APRIL-17	SS																
	4	FEB. 11	RP																
	3	SEP. 06	AJ																
	7	Dec 19	RIP			NU CARB INCLUDED													
		ISSUE	DATE	DRAWN	CHECKED	MODIFICATION	OPERATIONS DIRECTOR	MANAGER C.V.D.	TEAM LEADER C.V.D.	MANAGER ANALYST	MANAGER SITE FACILITIES	SAFETY & ENV. OFFICER	CHIEF OF SECURITY						

TITLE
 MEGGITT
 SITE OWNERSHIP & PPC PROCESS
 BOUNDARIES

DRG.No.
 WE 3259