


Scale Bar (1:25,000)

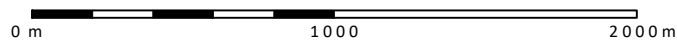

NOTES
Drawing for indication only.


REVISION HISTORY

Rev:	Date:	Init:	Description:
-	08.12.22	JH	Initial drawing

KEY:

 Site location

Oaktree Environmental Ltd
Waste, Planning and Environmental Consultants

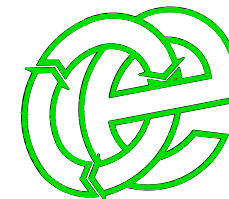

DRAWING TITLE
SITE LOCATION MAP

CLIENT
Tom White Waste Ltd


PROJECT/SITE
Land at 1 Coronel Avenue, Off Rowley's Green Lane, Coventry CV6 6AP

SCALE @ A4	CLIENT NO	JOB NO
1:25,000	3206	001

DRAWING NUMBER	REV	STATUS
COR/3206/01	-	Issued

DRAWN BY	CHECKED	DATE
JH	RS	08.12.22

Lime House, Road Two, Winsford, Cheshire, CW7 3QZ
t: 01606 558833 | e: sales@oaktree-environmental.co.uk

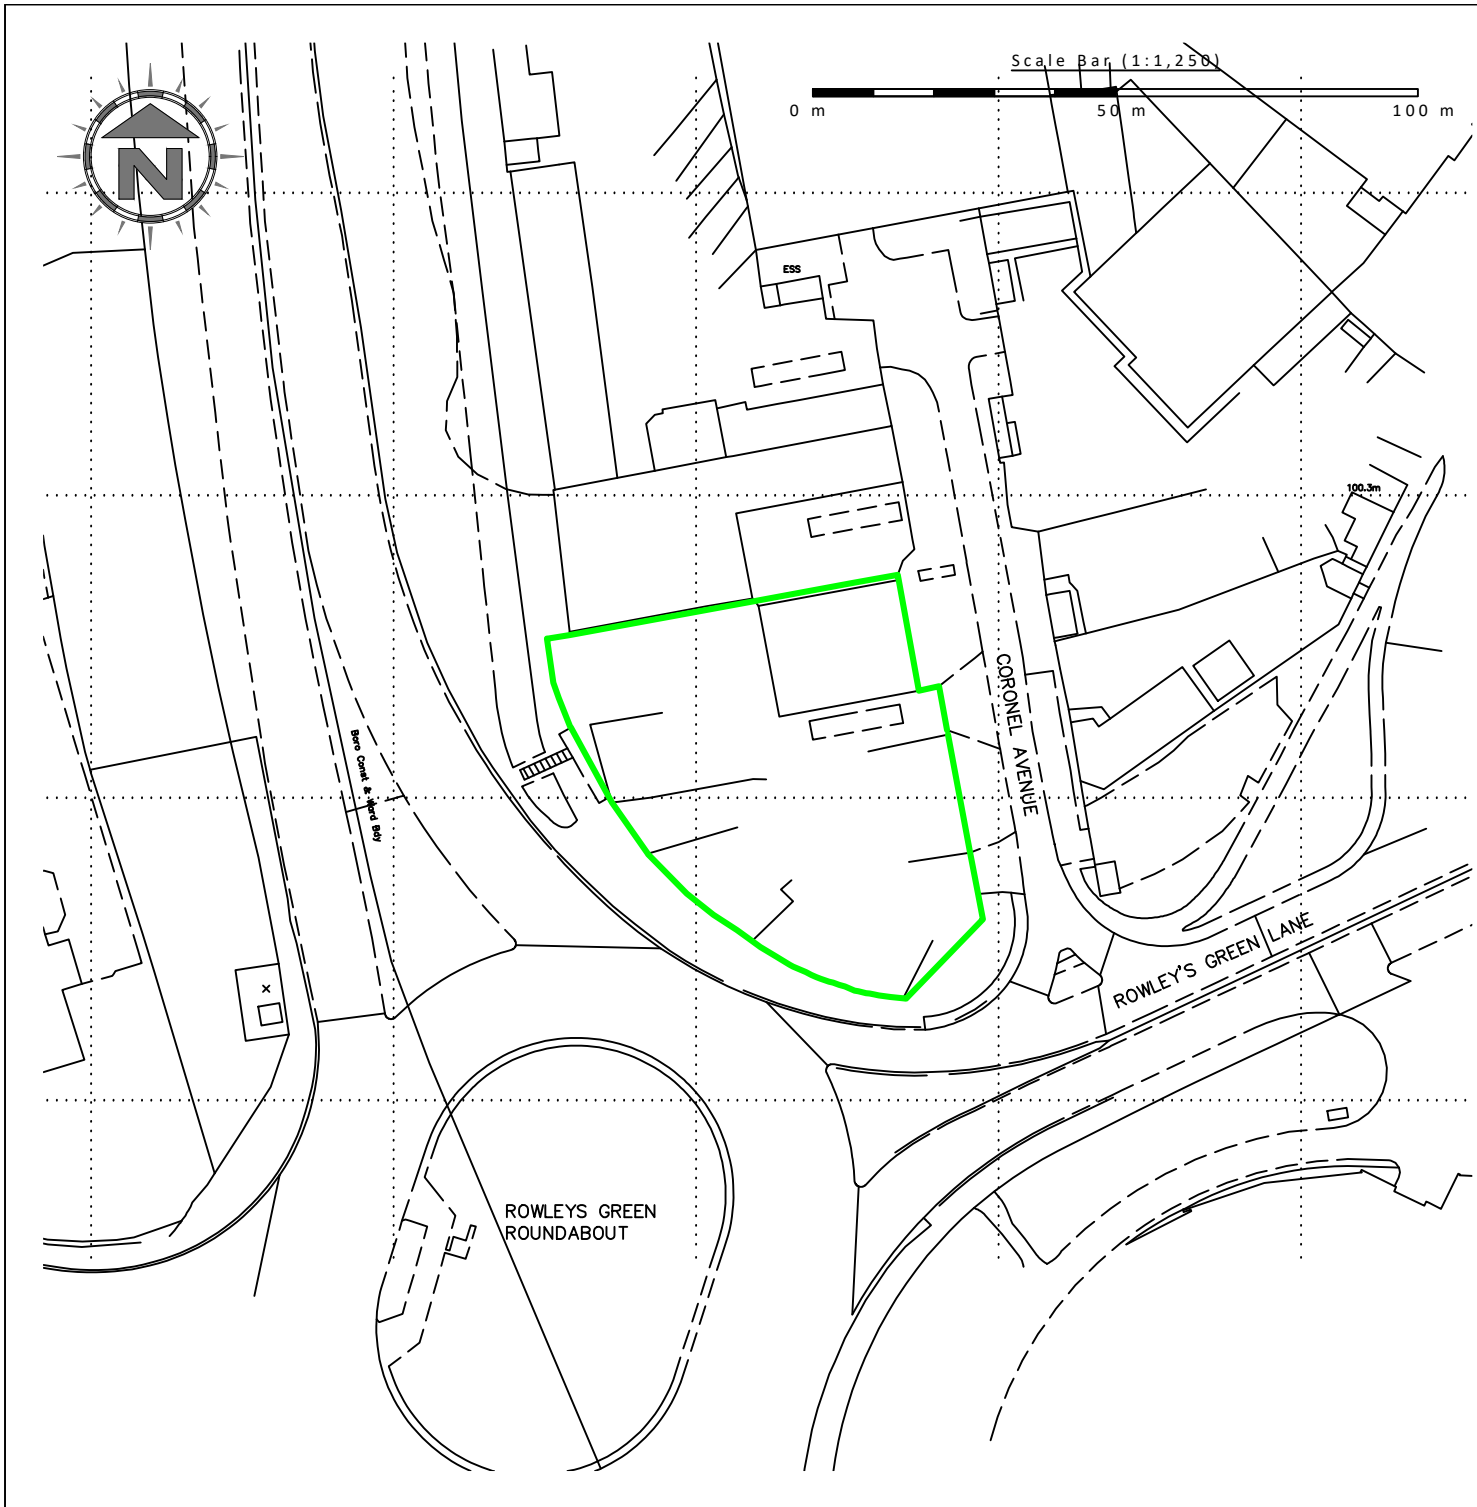


NOTES

Drawing for indication only. Reproduced with the permission of the controller of H.M.S.O. Crown copyright licence No. 100022432. This drawing is copyright and property of Oaktree Environmental Ltd.


REVISION HISTORY

Rev:	Date:	Init:	Description:
-	07.12.22	CP	Initial drawing

KEY:

 Permit boundary

Oaktree Environmental Ltd
Waste, Planning and Environmental Consultants

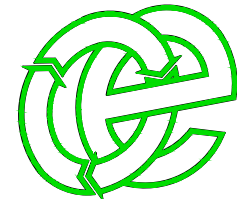

DRAWING TITLE
PERMIT BOUNDARY PLAN

CLIENT
Tom White Waste Ltd


PROJECT/SITE
Land at 1 Coronel Avenue, Off Rowley's Green Lane, Coventry CV6 6AP

SCALE @ A4	CLIENT NO	JOB NO
1:1,250	3206	001


DRAWING NUMBER	REV	STATUS
COR/3206/02	-	Issued

DRAWN BY	CHECKED	DATE
CP	--	07.12.22

Lime House, Road Two, Winsford, Cheshire, CW7 3QZ
t: 01606 558833 | e: sales@oaktree-environmental.co.uk

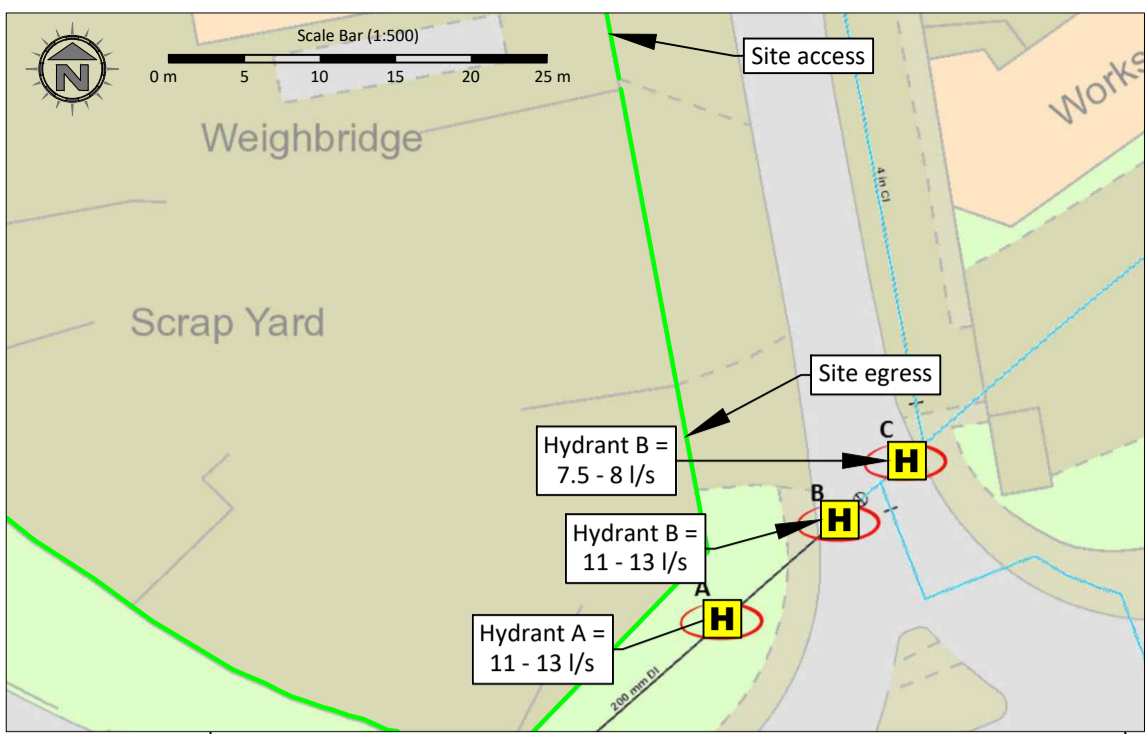

- Key:**
- Proposed permit boundary
 - Waste storage areas
 - Non-waste storage areas
 - Temporary waste storage areas (clear prior to shutdown)
 - Other buildings i.e. workshops/offices
 - Impermeable concrete surfaces with sealed drainage
 - Contaminated surface water drainage
 - Clean surface water drainage (from building roof)
 - Combined sewer drainage
 - Surface water drainage fall direction
 - ○ ○ Manholes and gullies
 - Fire water boom
 - ACO drainage channels
 - Quarantine area (with 6m buffer zone)
 - Hose reels (indicative location)
 - Fire fighting equipment / extinguishers (indicative locations)
 - Plant shutoff (indicative location)
 - Manual and fixed fire alarms (break glass / horns / alarms on buildings)
 - Spill kits (indicative location)
 - Fire water containment equipment
 - Designated smoking area
 - Access route for emergency services
 - H Fire hydrants
 - Fire assembly points
 - Out-of-hours plant storage
 - Pan, tilt and zone cameras with 360° 50m coverage

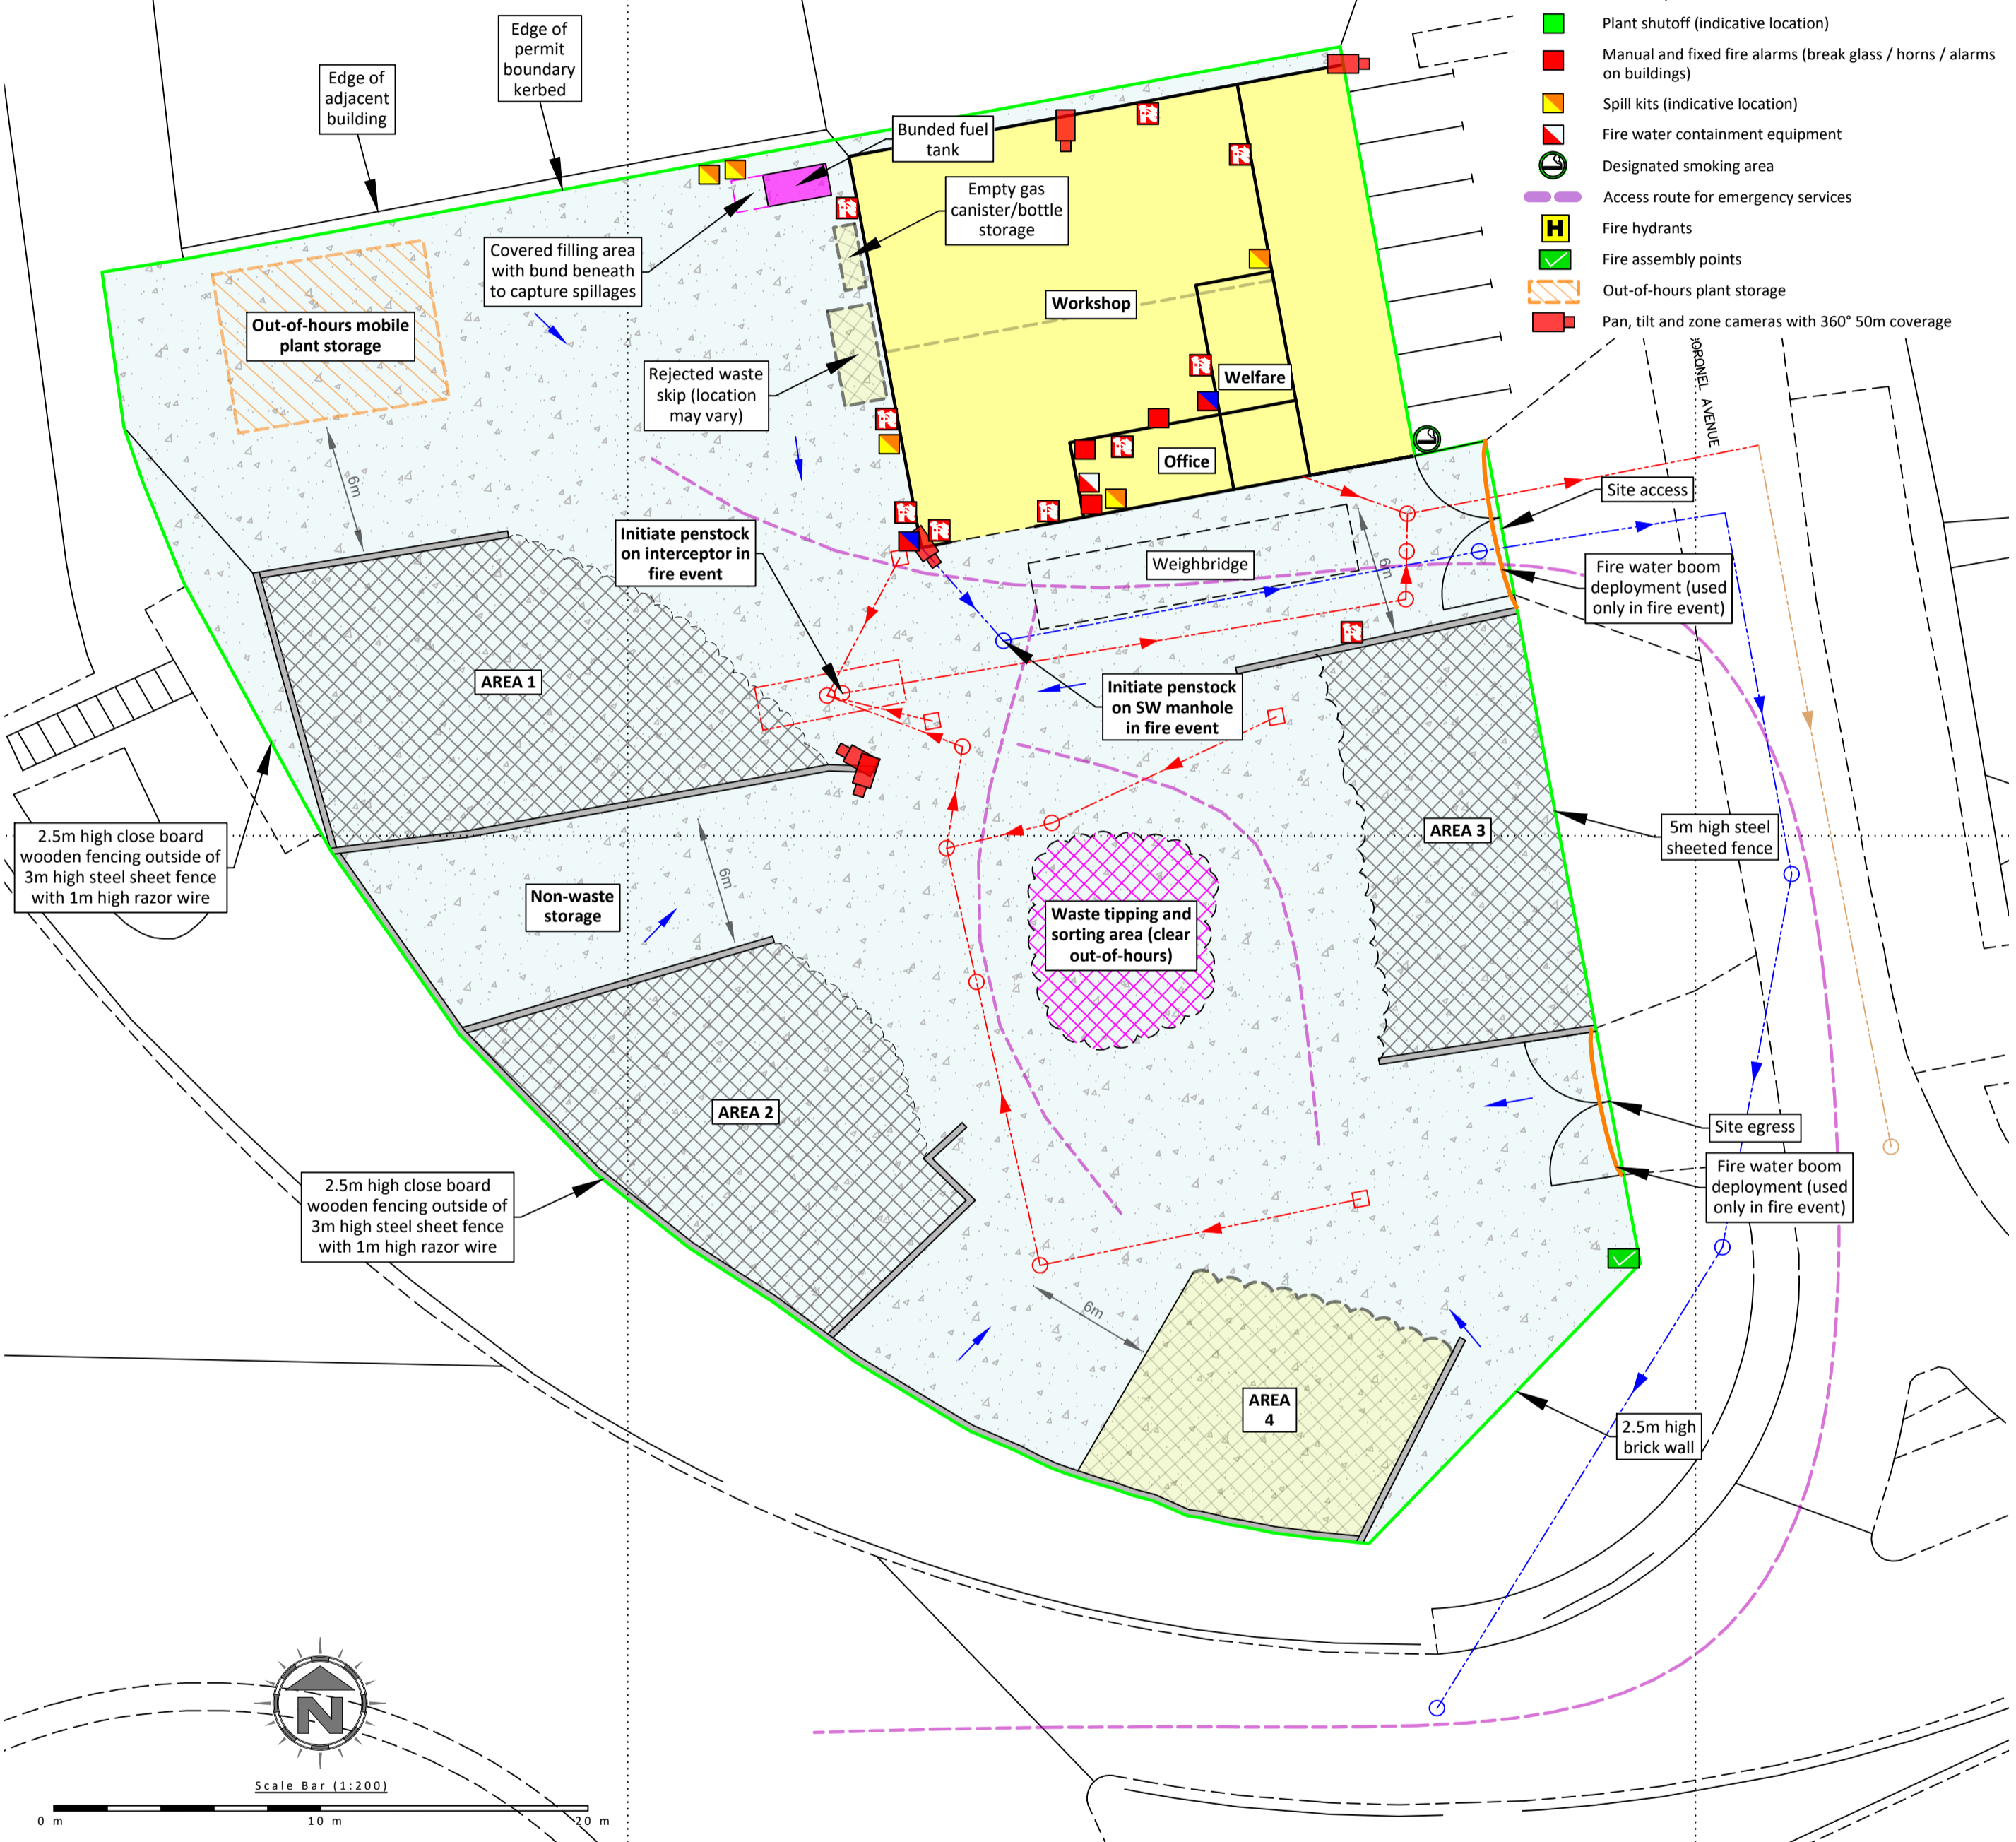

Storage Area	Plan Ref	Description	Storage type	Containment / type	Height / width	Max Width	Max Length	Max	Approx. Area	Conversion	Approx.	Approx.	Max storage	Comments
AREA 1		Mixed municipal waste bulking bay	Free-standing (unprocessed)	Storage bay / galvanised steel	3 / 0.3	18	20	2	200	0.75	300	100	<72 hours	As above, pile covered with netting to prevent pests and escape of litter
AREA 2		As above	Free-standing (unprocessed)	Storage bay / galvanised steel	3 / 0.3	16	10	2	160	0.75	240	80	<72 hours	See AREA 1
AREA 3		As above	Free-standing (unprocessed)	Storage bay / galvanised steel	3 / 0.3	19	13	2	200	0.75	300	100	<72 hours	As above, pile covered with netting to prevent pests and escape of litter
AREA 4		Quarantine area	Free-standing (unprocessed)	As above	3 / 0.8	12.5	10.8	2	135	0.75	203	101	<72 hours	This area will be clear during operational hours and will act as the quarantine area in the event of a fire

Oaktree Environmental Ltd
Waste, Planning and Environmental Consultants

Lime House, Road Two, Winsford, Cheshire, CW7 3QZ
t: 01606 558833 | e: sales@oaktree-environmental.co.uk

DRAWING TITLE
PROPOSED LAYOUT & FIRE PLAN

CLIENT
Tom White Waste Ltd

PROJECT/SITE
Land at 1 Coronel Avenue, Off Rowleys Green Lane, Coventry CV6 6AP

SCALE @ A2 1:250 **CLIENT NO** 3206 **JOB NO** 001

DRAWING NUMBER COR/3206/03 **REV** A **STATUS** Issued








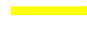




DRAWN BY CP **CHECKED** -- **DATE** 25.01.23




NOTES
Drawing for indication only. Reproduced with the permission of the controller of H.M.S.O. Crown copyright licence No. 100022432. This drawing is copyright and property of Oaktree Environmental Ltd.

REVISION HISTORY

Rev:	Date:	Init:	Description:
-	04.01.23	CP	Initial drawing
A	25.01.23	CP	Updated drainage following survey

KEY:

-  Permit boundary
-  Surface water body (river / stream / pond / pool / lake)
-  Residential receptor blocks (may include small retail/leisure also)
-  Workplaces (includes agriculture industry, commerce and retail)
-  Areas with mix industrial, retail, manufacturing and commercial properties
-  Class A roads
-  Class B roads
-  Class C roads
-  Railway line
-  School
-  Woodland areas (not protected)
-  Priority Habitat (deciduous woodland)

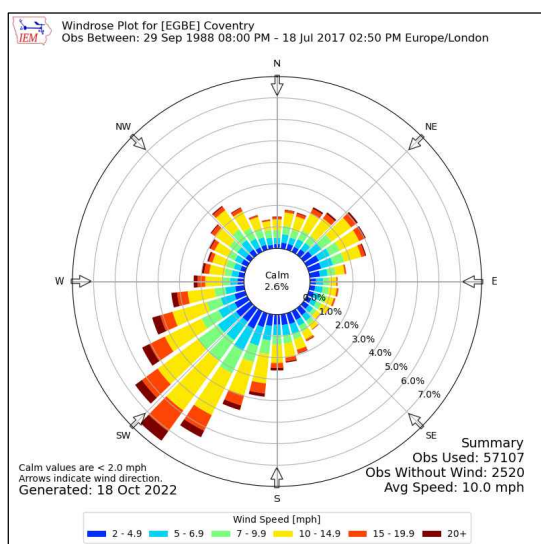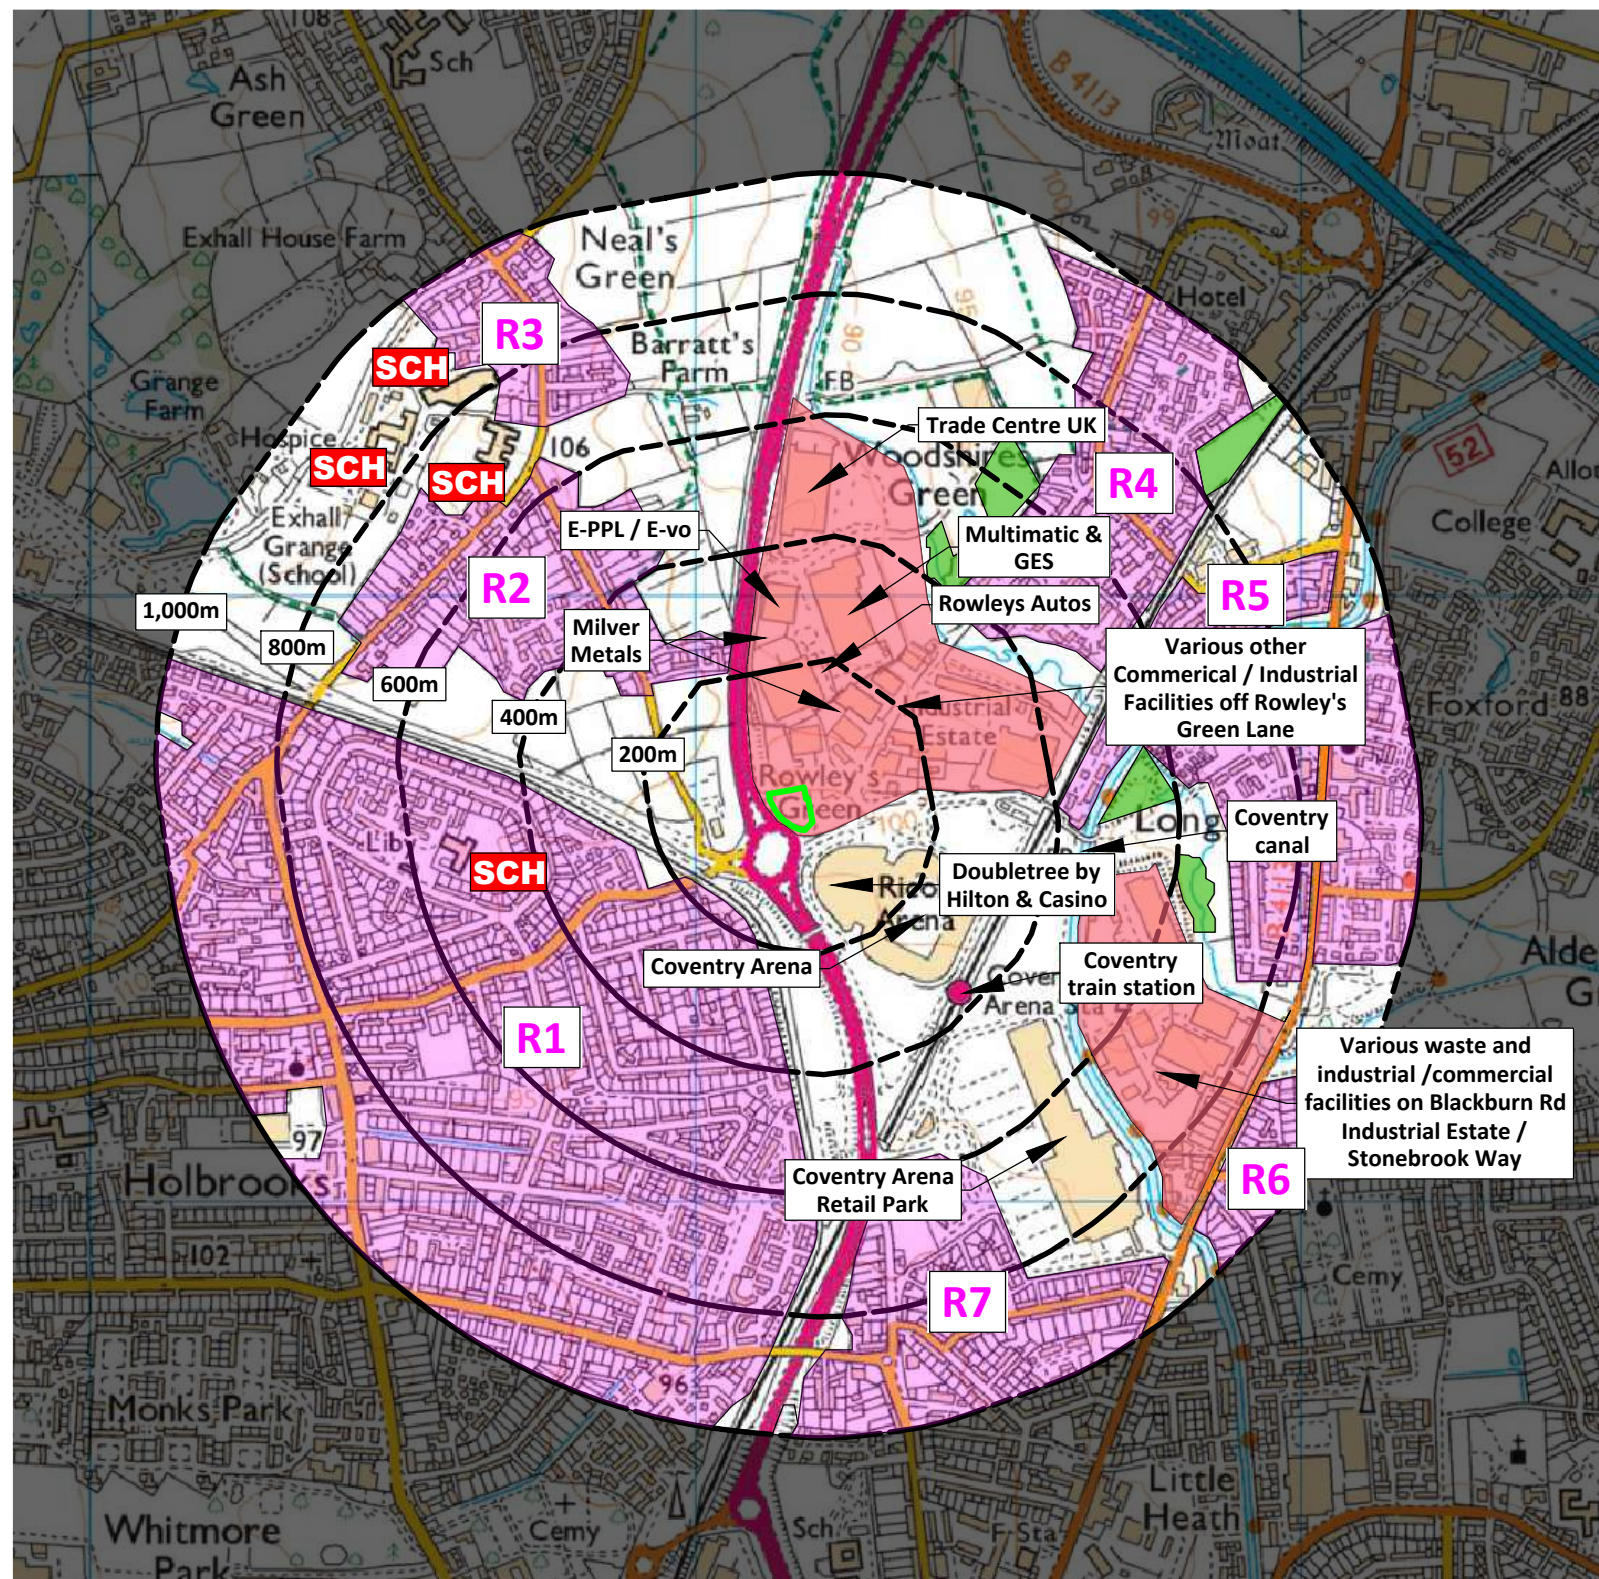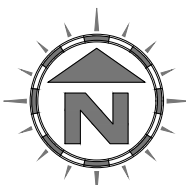

Compass Wind Rose for (EGBE) Coventry -
Period 1988-2017
- source: Iowa State University

Scale Bar (1:12,500)

0 km 500 m 1 km


NOTES

1. Boundaries are shown indicatively.
2. The site overlies a principal aquifer and is located on a high groundwater vulnerability location.
3. Wind rose data shows the prevailing wind direction to be blowing north-east from the south-west.

REVISION HISTORY

Rev:	Date:	Init:	Description:
-	08.12.22	JH	Initial drawing
A	04.01.23	CP	Application copy

Oaktree Environmental Ltd
Waste, Planning and Environmental Consultants

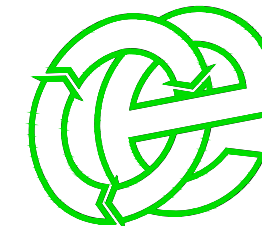

DRAWING TITLE
RECEPTOR PLAN - 1,000m

CLIENT
Tom White Waste Ltd

PROJECT/SITE
Land at 1 Coronel Avenue, Off Rowley's Green Lane, Coventry CV6 6AP

SCALE @ A3 1:12,500	CLIENT NO 3206	JOB NO 001
-------------------------------	--------------------------	----------------------

DRAWING NUMBER COR/3206/04	REV A	STATUS Issued
--------------------------------------	-----------------	-------------------------



DRAWN BY CP	CHECKED --	DATE 04.01.23
-----------------------	----------------------	-------------------------

Lime House, Road Two, Winsford, Cheshire, CW7 3QZ
t: 01606 558833 | e: sales@oaktree-environmental.co.uk

KEY:

— Permit boundary

Scale Bar (1:100,000)

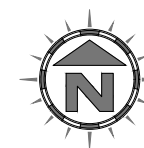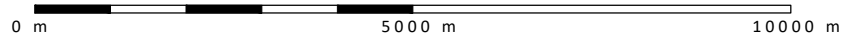


NOTES

1. Boundaries are shown indicatively.
2. The site overlies a principal aquifer and is located on a high groundwater vulnerability location.
3. Wind rose data shows the prevailing wind direction to be blowing north-east from the south-west.


REVISION HISTORY

Rev:	Date:	Init:	Description:
-	04.01.23	CP	Initial drawing

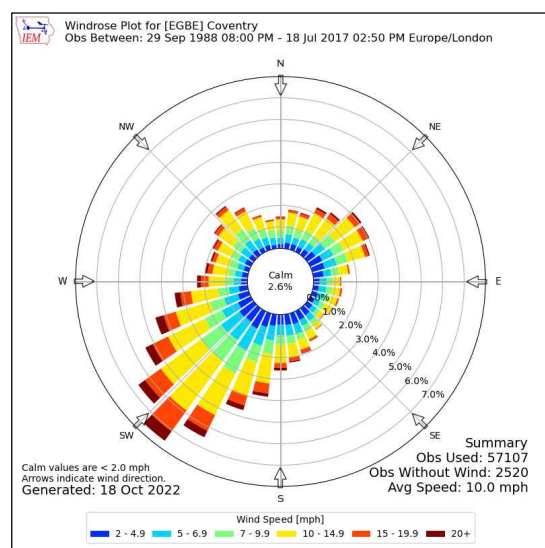

Compass Wind Rose for (EGBE) Coventry - Period 1988-2017
- source: Iowa State University

Oaktree Environmental Ltd
Waste, Planning and Environmental Consultants

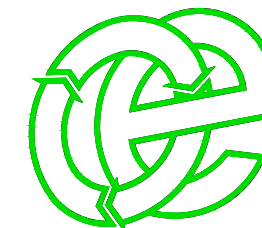

DRAWING TITLE
RECEPTOR PLAN - 500m

CLIENT
Tom White Waste Ltd

PROJECT/SITE
Land at 1 Coronel Avenue, Off Rowley's Green Lane, Coventry CV6 6AP

SCALE @ A3	CLIENT NO	JOB NO
1:10,000	3206	001

DRAWING NUMBER	REV	STATUS
COR/3206/05	-	Issued

DRAWN BY	CHECKED	DATE
CP	--	04.01.23

Lime House, Road Two, Winsford, Cheshire, CW7 3QZ
t: 01606 558833 | e: sales@oaktree-environmental.co.uk