



NOTES
 Drawing for indication only. Reproduced with the permission of the controller of H.M.S.O. Crown copyright licence No. 100022432. This drawing is copyright and property of Oaktree Environmental Ltd.

REVISION HISTORY			
Rev:	Date:	Init:	Description:
-	17.11.23	CP	Initial drawing

- KEY:**
- Existing permit boundary
 - Proposed extension area (not permitted)

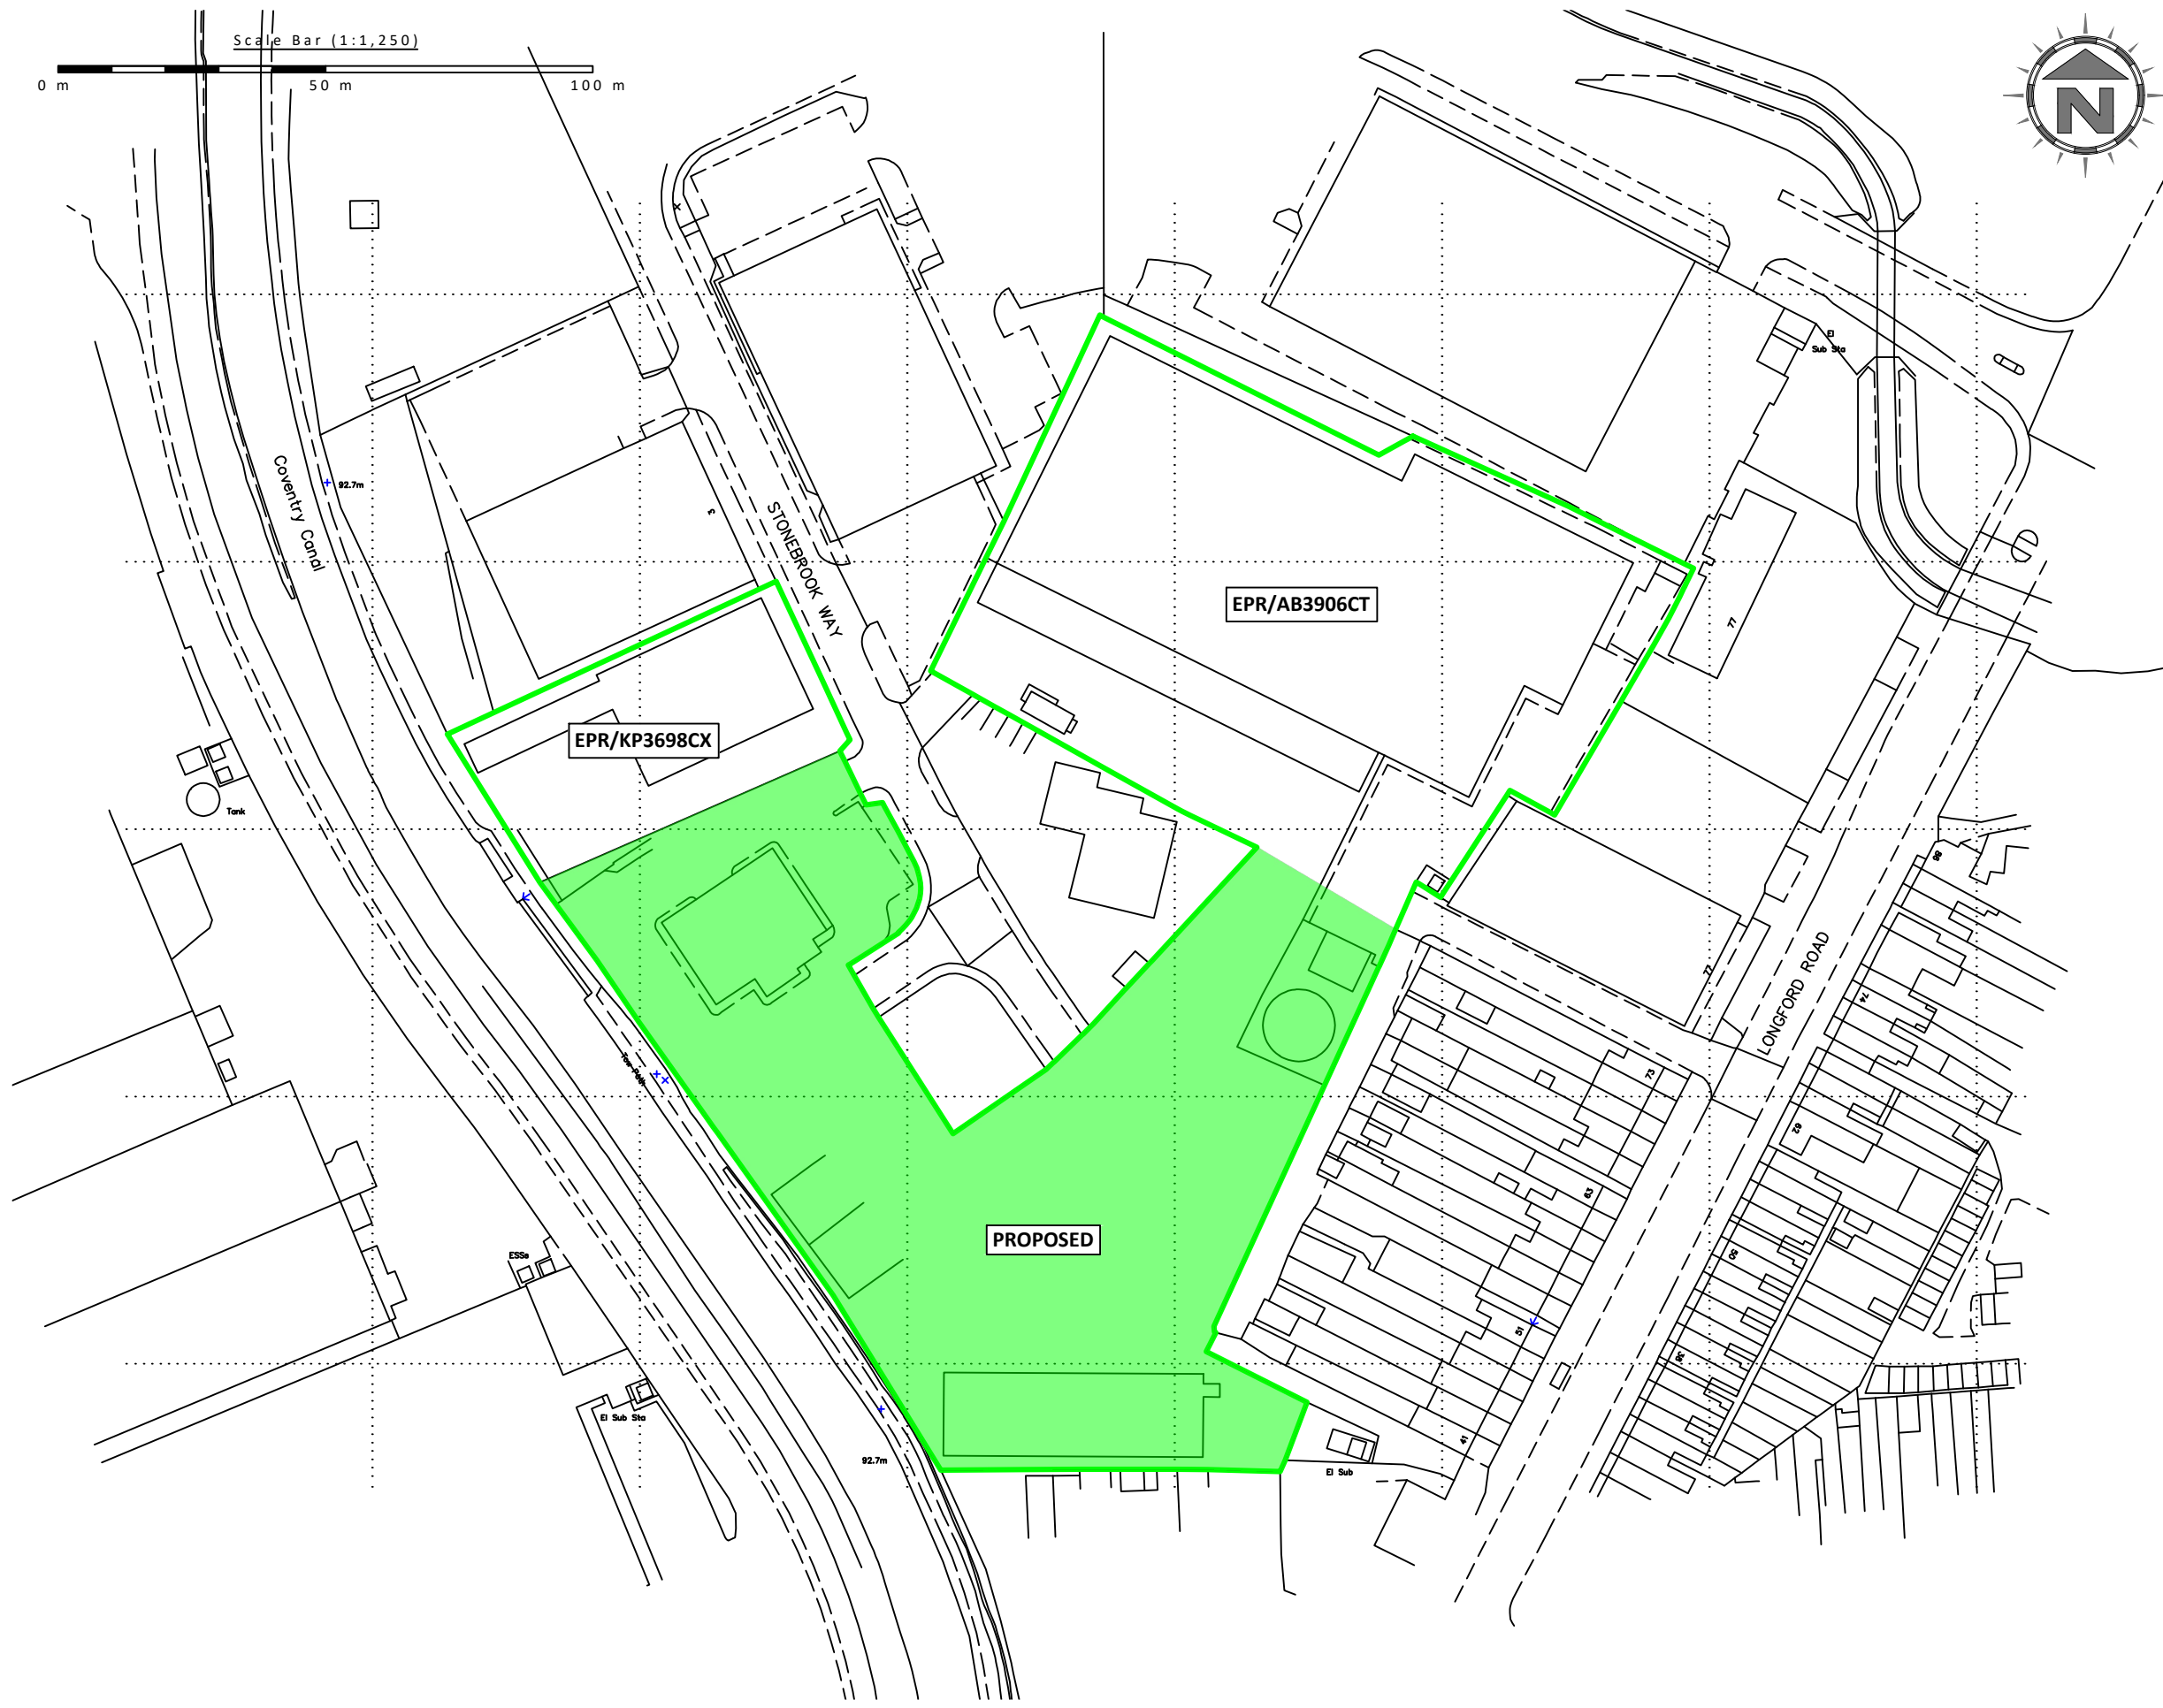

Oaktree Environmental Ltd
 Waste, Planning and Environmental Consultants

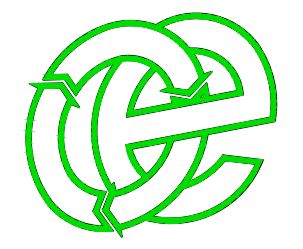

DRAWING TITLE
 EXISTING & PROPOSED PERMIT BOUNDARY PLAN

CLIENT
 Tom White Waste Ltd

PROJECT/SITE
 Stonebrook Way, Longford, Coventry CV6 6LN

SCALE @ A3	CLIENT NO	JOB NO
1:1,250	3206	007

DRAWING NUMBER	REV	STATUS
STONE/3206/02A	-	Issued

DRAWN BY	CHECKED	DATE
CP	--	17.11.23

Lime House, Road Two, Winsford, Cheshire, CW7 3QZ
 t: 01606 558833 | e: sales@oaktree-environmental.co.uk