



NOTES
 Drawing for indication only. Reproduced with the permission of the controller of H.M.S.O. Crown copyright licence No. 100022432. This drawing is copyright and property of Oaktree Environmental Ltd.

REVISION HISTORY			
Rev:	Date:	Init:	Description:
-	17.11.23	CP	Initial drawing

KEY:
 Proposed permit boundary

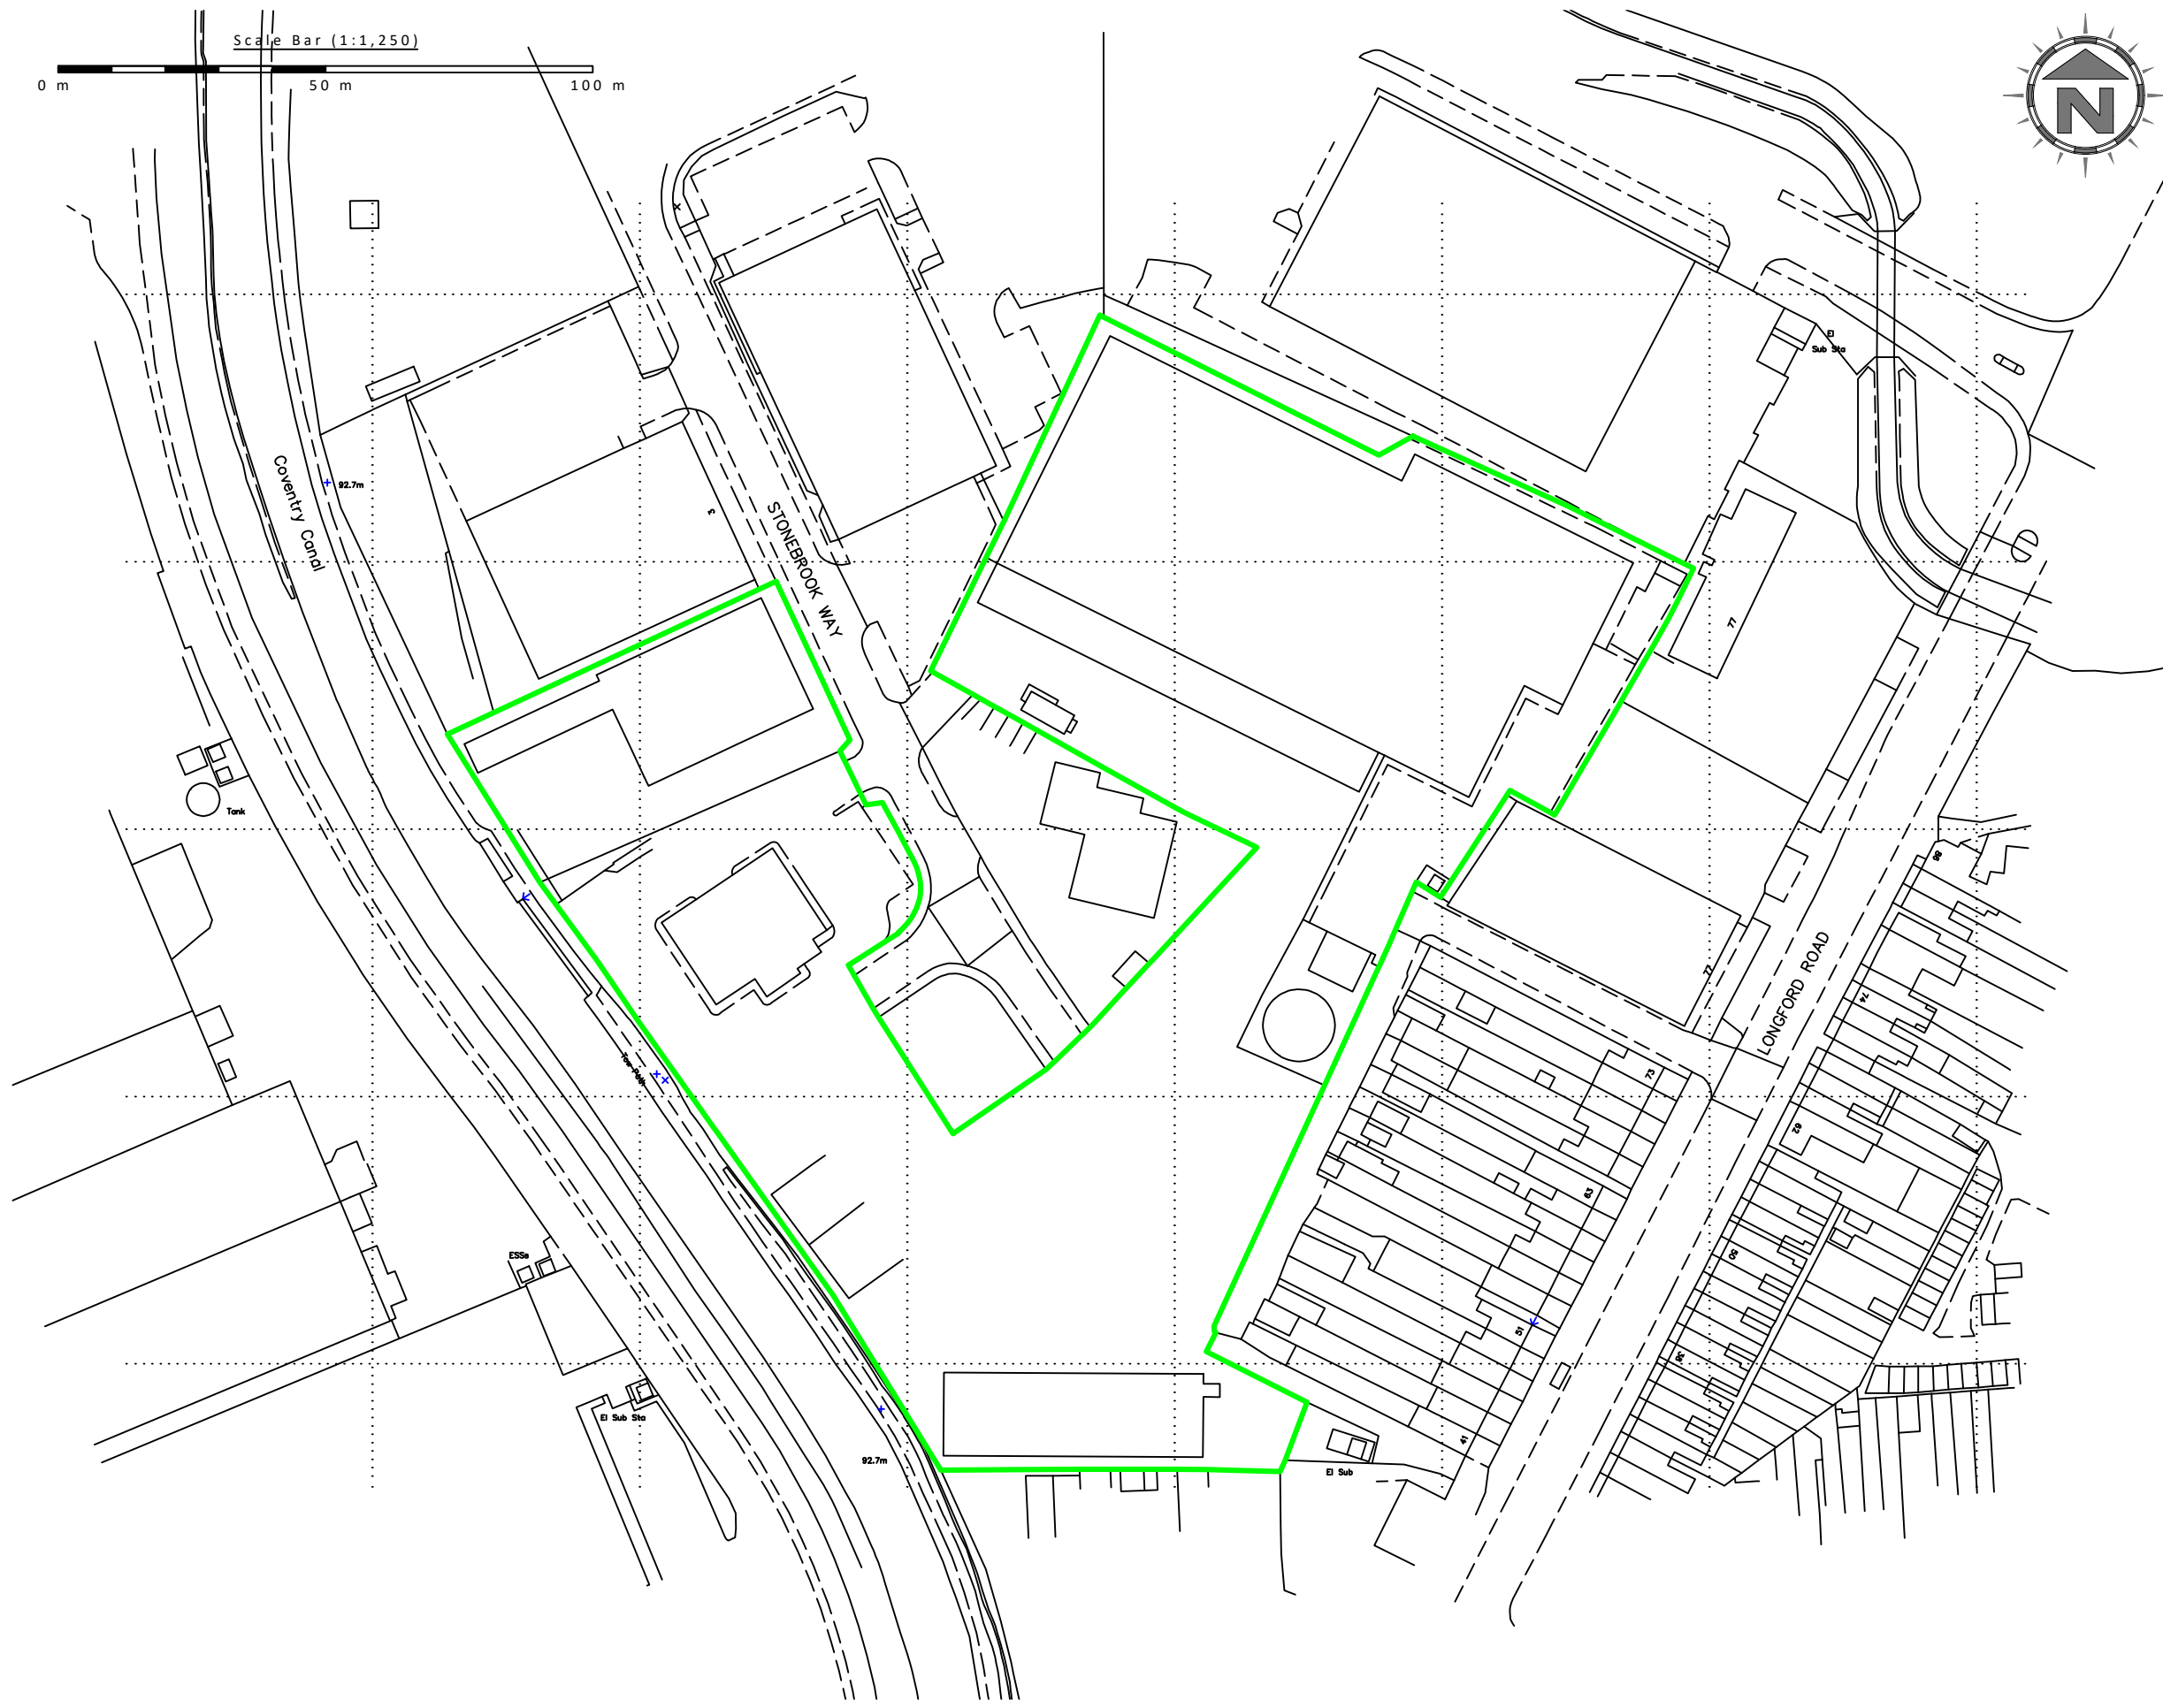

Oaktree Environmental Ltd
 Waste, Planning and Environmental Consultants

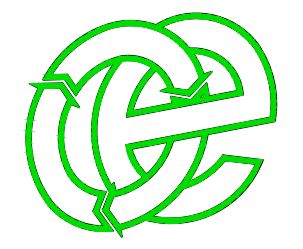

DRAWING TITLE
 PROPOSED PERMIT BOUNDARY PLAN

CLIENT
 Tom White Waste Ltd

PROJECT/SITE
 Stonebrook Way, Longford, Coventry CV6 6LN

SCALE @ A3 1:1,250	CLIENT NO 3206	JOB NO 007
------------------------------	--------------------------	----------------------

DRAWING NUMBER STONE/3206/02B	REV -	STATUS Issued
---	-----------------	-------------------------

DRAWN BY CP	CHECKED --	DATE 17.11.23
-----------------------	----------------------	-------------------------

Lime House, Road Two, Winsford, Cheshire, CW7 3QZ
 t: 01606 558833 | e: sales@oaktree-environmental.co.uk