


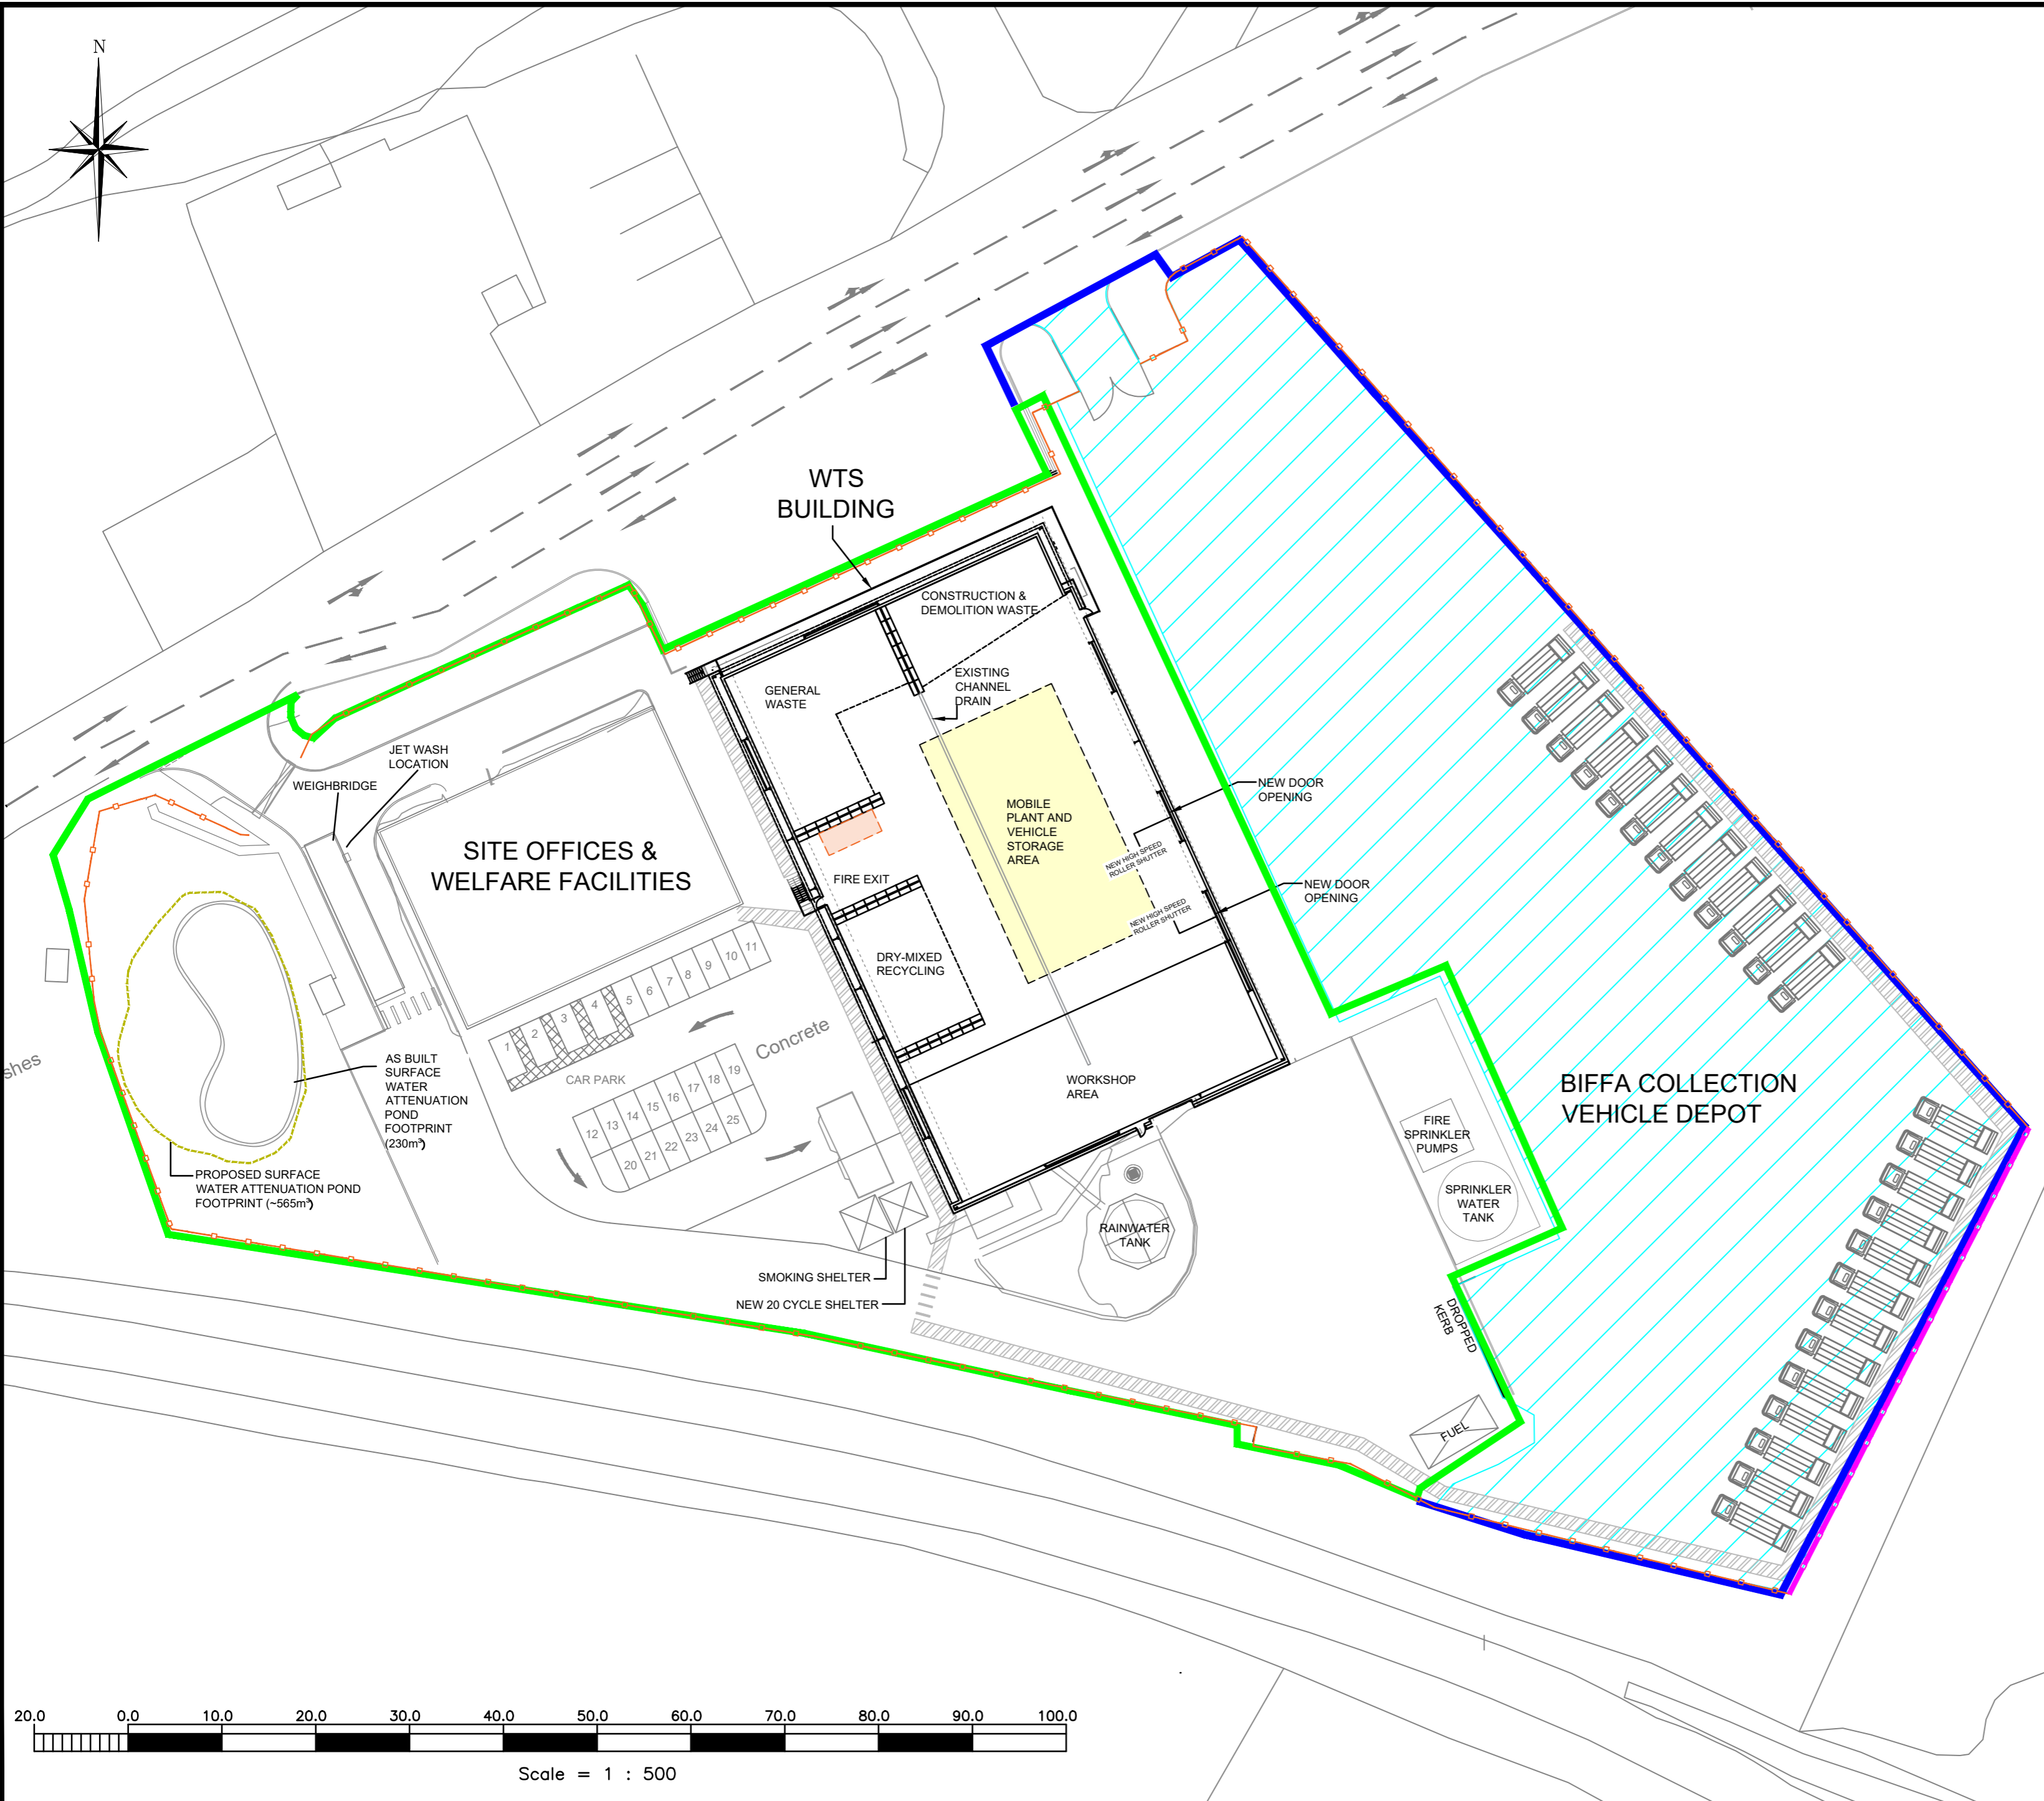

KEY

- PROPOSED ENVIRONMENTAL PERMIT BOUNDARY
- ADDITIONAL AREA OF LAND UNDER THE CONTROL OF THE OPERATOR
- PERIMETER FENCING
- ACOUSTIC WOODEN FENCING
- VEHICLE DEPOT (NOT PART OF MAIN WTS OPERATIONS)
- WALKWAYS
- NON-CONFORMING WASTE QUARANTINE
- MOBILE PLANT & VEHICLE STORAGE AREA




Reproduced from Superplan Data © (scale-free) by permission of Ordnance Survey © on behalf of The Controller of Her Majesty's Stationery Office. © Crown copyright 2022 all rights reserved. Licence number 100036438.

REV.	DATE	DRAWN	DESCRIPTION
1	07/10/2022	RC	AMENDMENT TO THE ENVIRONMENTAL PERMIT BOUNDARY, INTERNAL OPERATIONAL LAYOUT AND POND CAPACITY

THIS INFORMATION IS CONFIDENTIAL AND THE PROPERTY OF BIFFA WASTE SERVICES LTD. AND IS RELEASED ON CONDITION THAT NONE OF THE INFORMATION SHALL BE DISCLOSED TO ANY THIRD PARTY OR REPRODUCED IN WHOLE OR PART WITHOUT THE PRIOR CONSENT IN WRITING OF BIFFA WASTE SERVICES LTD.

Biffa Waste Services Ltd
 Poplars Landfill Site
 Lichfield Road
 Cannock
 Staffordshire
 WS11 8NQ
 Tel: 015435 77890
 Mob: 07834092155
 e-mail: michelle.saunders@biffa.co.uk

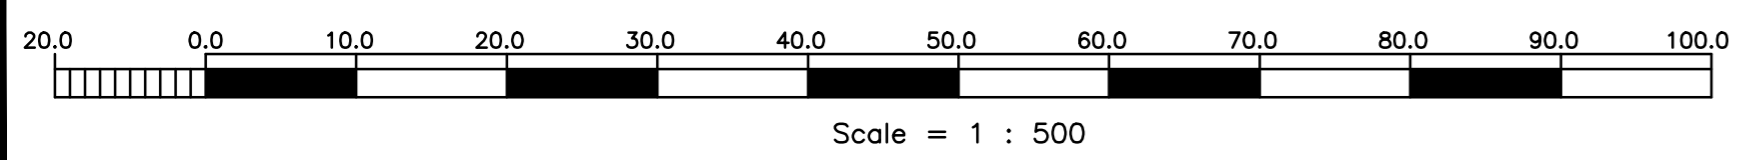

PROJECT	ENVIRONMENTAL PERMIT APPLICATION	DRAWN	RC
LOCATION	COVENTRY (MERIDEN) WASTE TRANSFER STATION	DATE	13/05/2022
DRAWING TITLE	SITE OPERATIONAL LAYOUT	SCALE(S)	1:500
DRAWING No.	BF5066/12/03	COMPUTER REF.	CS230301