


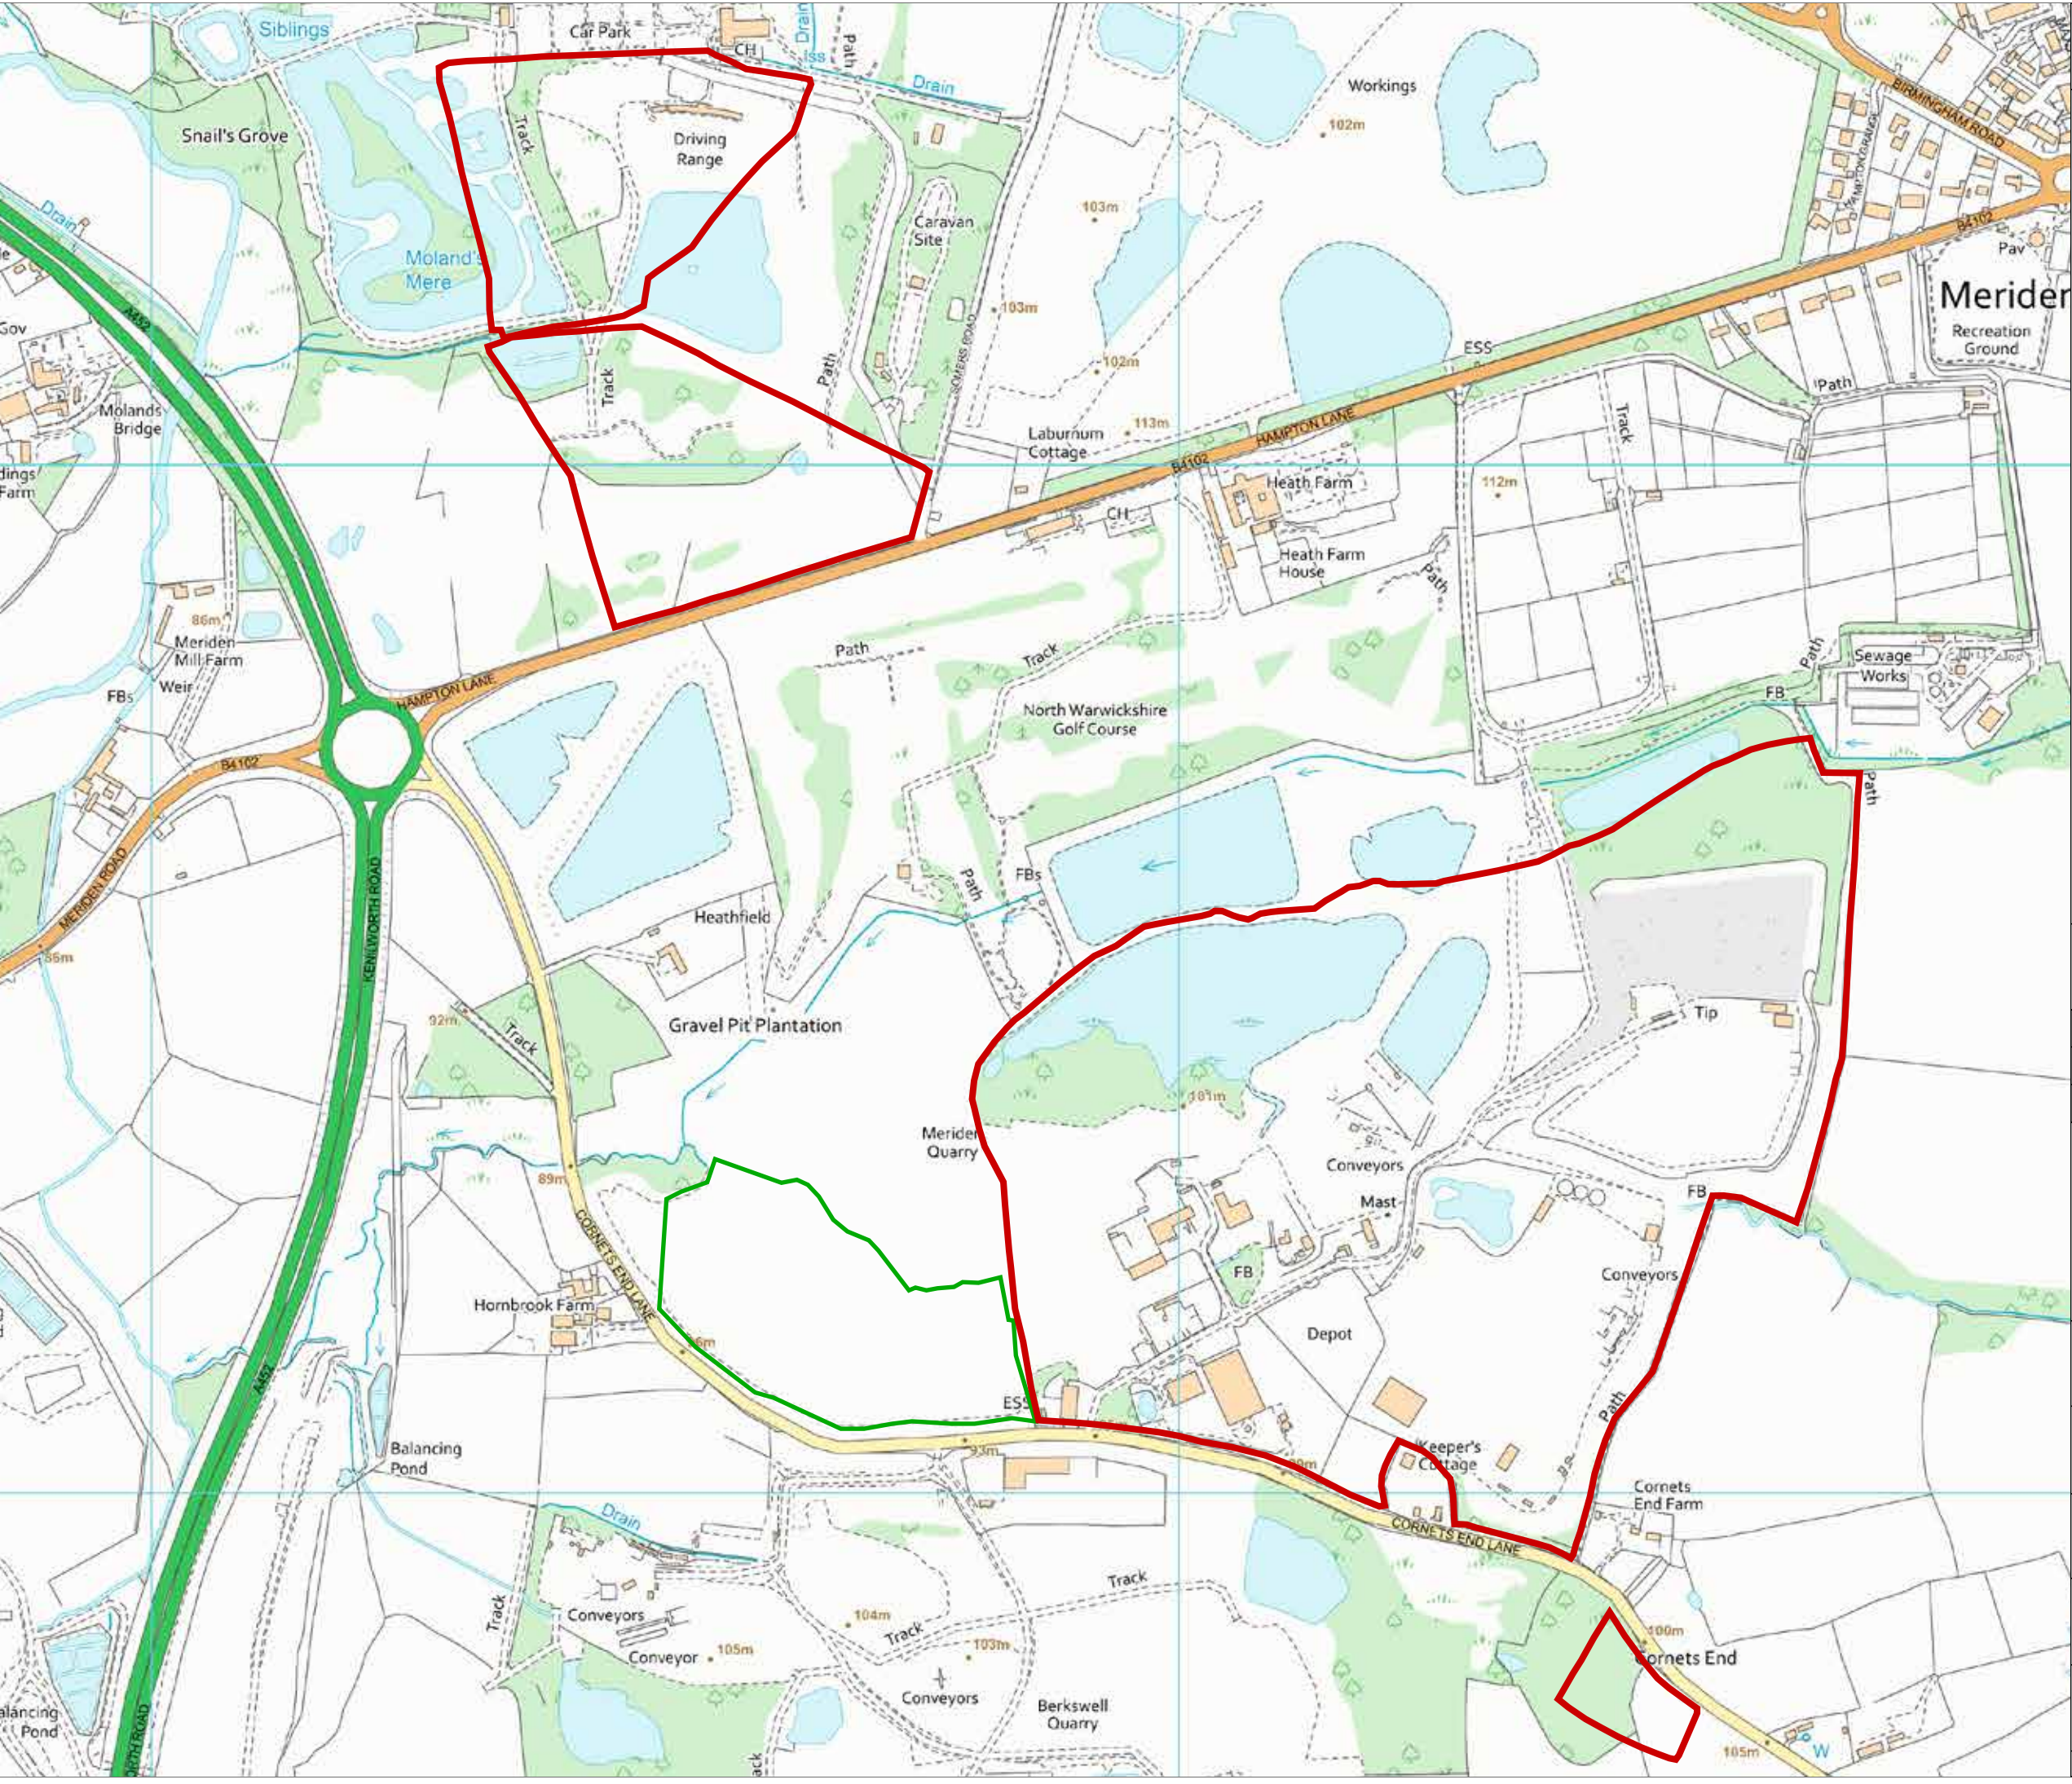

Drawing Title:
Historic Landfill Plan

- Key:
- Permit Boundary
 - Historic Landfill Site

Notes:

Drawn by:	CC
Checked by:	
Approved by:	

The Mineral Planning Group Ltd.
The Rowan Suite
Oakdene House
Cottingley Business Park
Bingley, West Yorkshire
BD16 1PE
Tel: 01274 884599
headoffice@mpgyorks.co.uk
www.mpgyorks.co.uk

Scale:
1:6,000 @ A3

Client:
NRS Meriden Aggregates Ltd.

Site:
Banana Field

Drawing Number: 415-9_HL_1	Rev: 1
-------------------------------	-----------

Date:
08/01/2026

© Mineral Planning Group Ltd. 2026

