


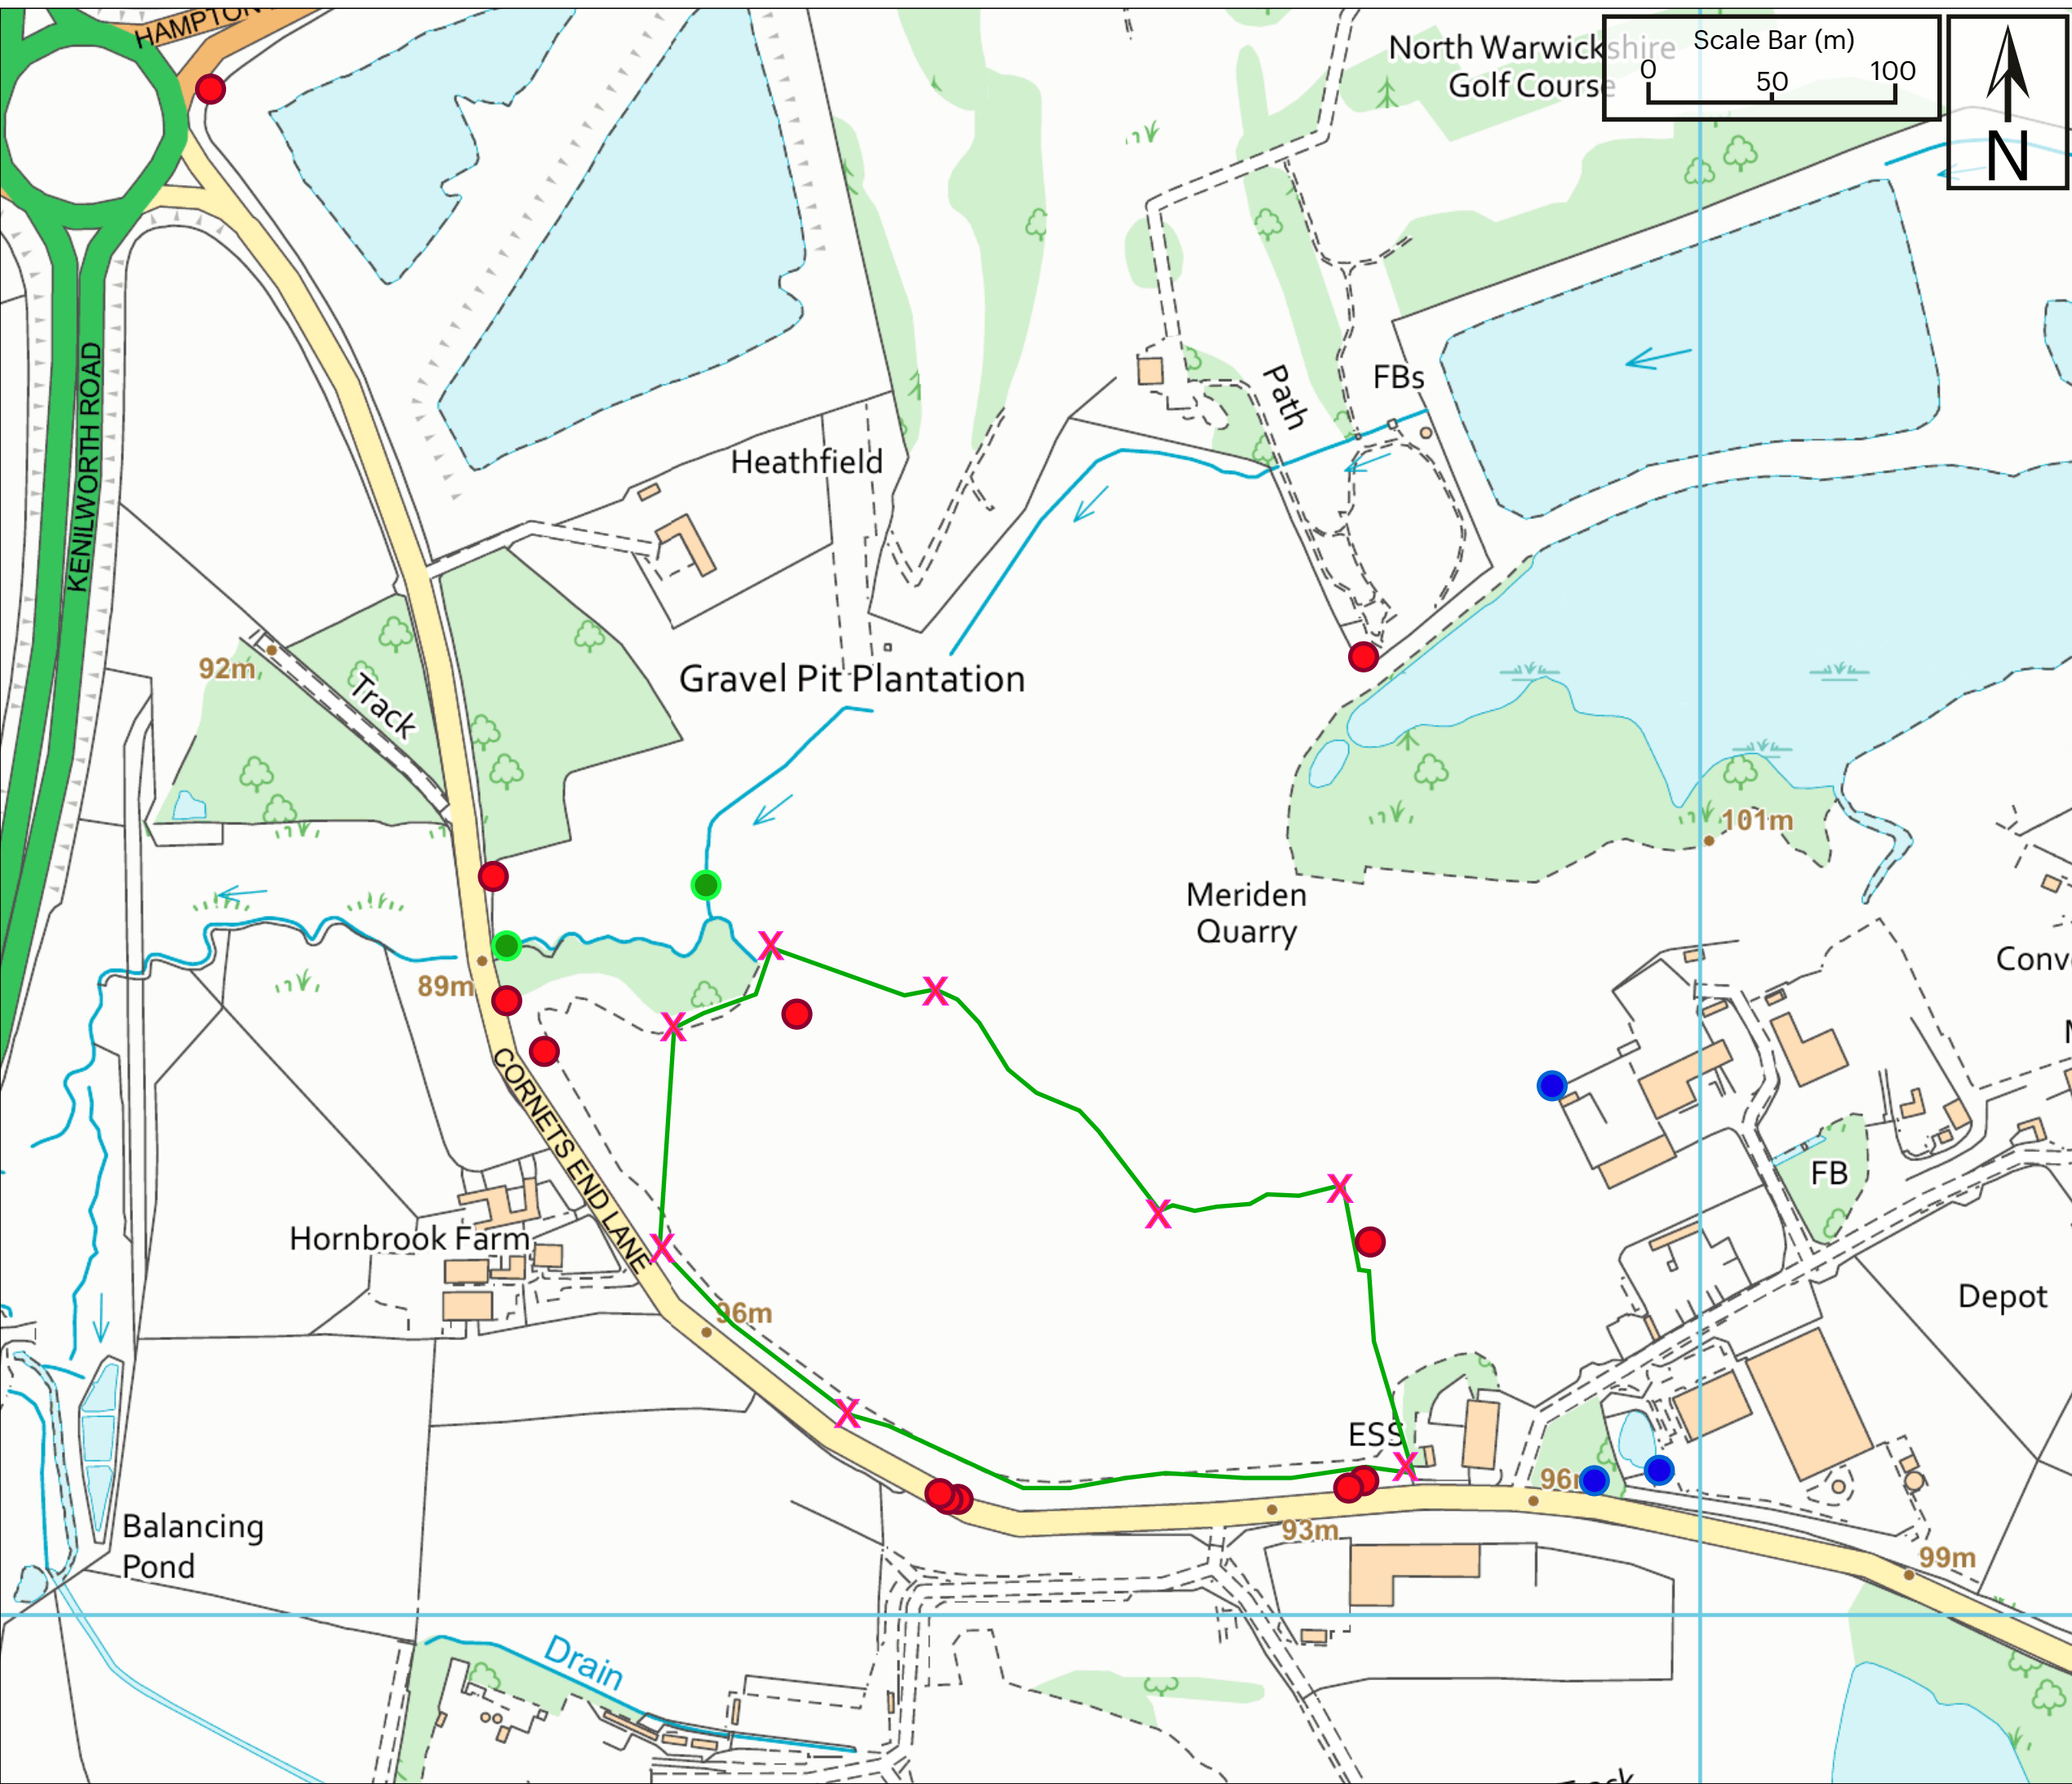

Drawing Title:
Monitoring Location Plan

Key:

- Permit Boundary
- Groundwater Monitoring Well
- BGS Borehole
- Dust Monitoring Point
- Surface Water Monitoring Point

Notes:

Drawn by:	CC
Checked by:	
Approved by:	

The Mineral Planning Group Ltd.
The Rowan Suite
Oakdene House
Cottingley Business Park
Bingley, West Yorkshire
BD16 1PE
Tel: 01274 884599
headoffice@mpgyorks.co.uk
www.mpgyorks.co.uk

**MPG**

Scale:
1:2,500 @ A3

Client:
NRS Meriden Aggregates Ltd.

Site:
Banana Field

Drawing Number: 415/9-Monitoring Location Plan	Rev: 1
---	-----------

Date:
17/02/2026

© Mineral Planning Group Ltd. 2026