


Legend

 Installation Boundary

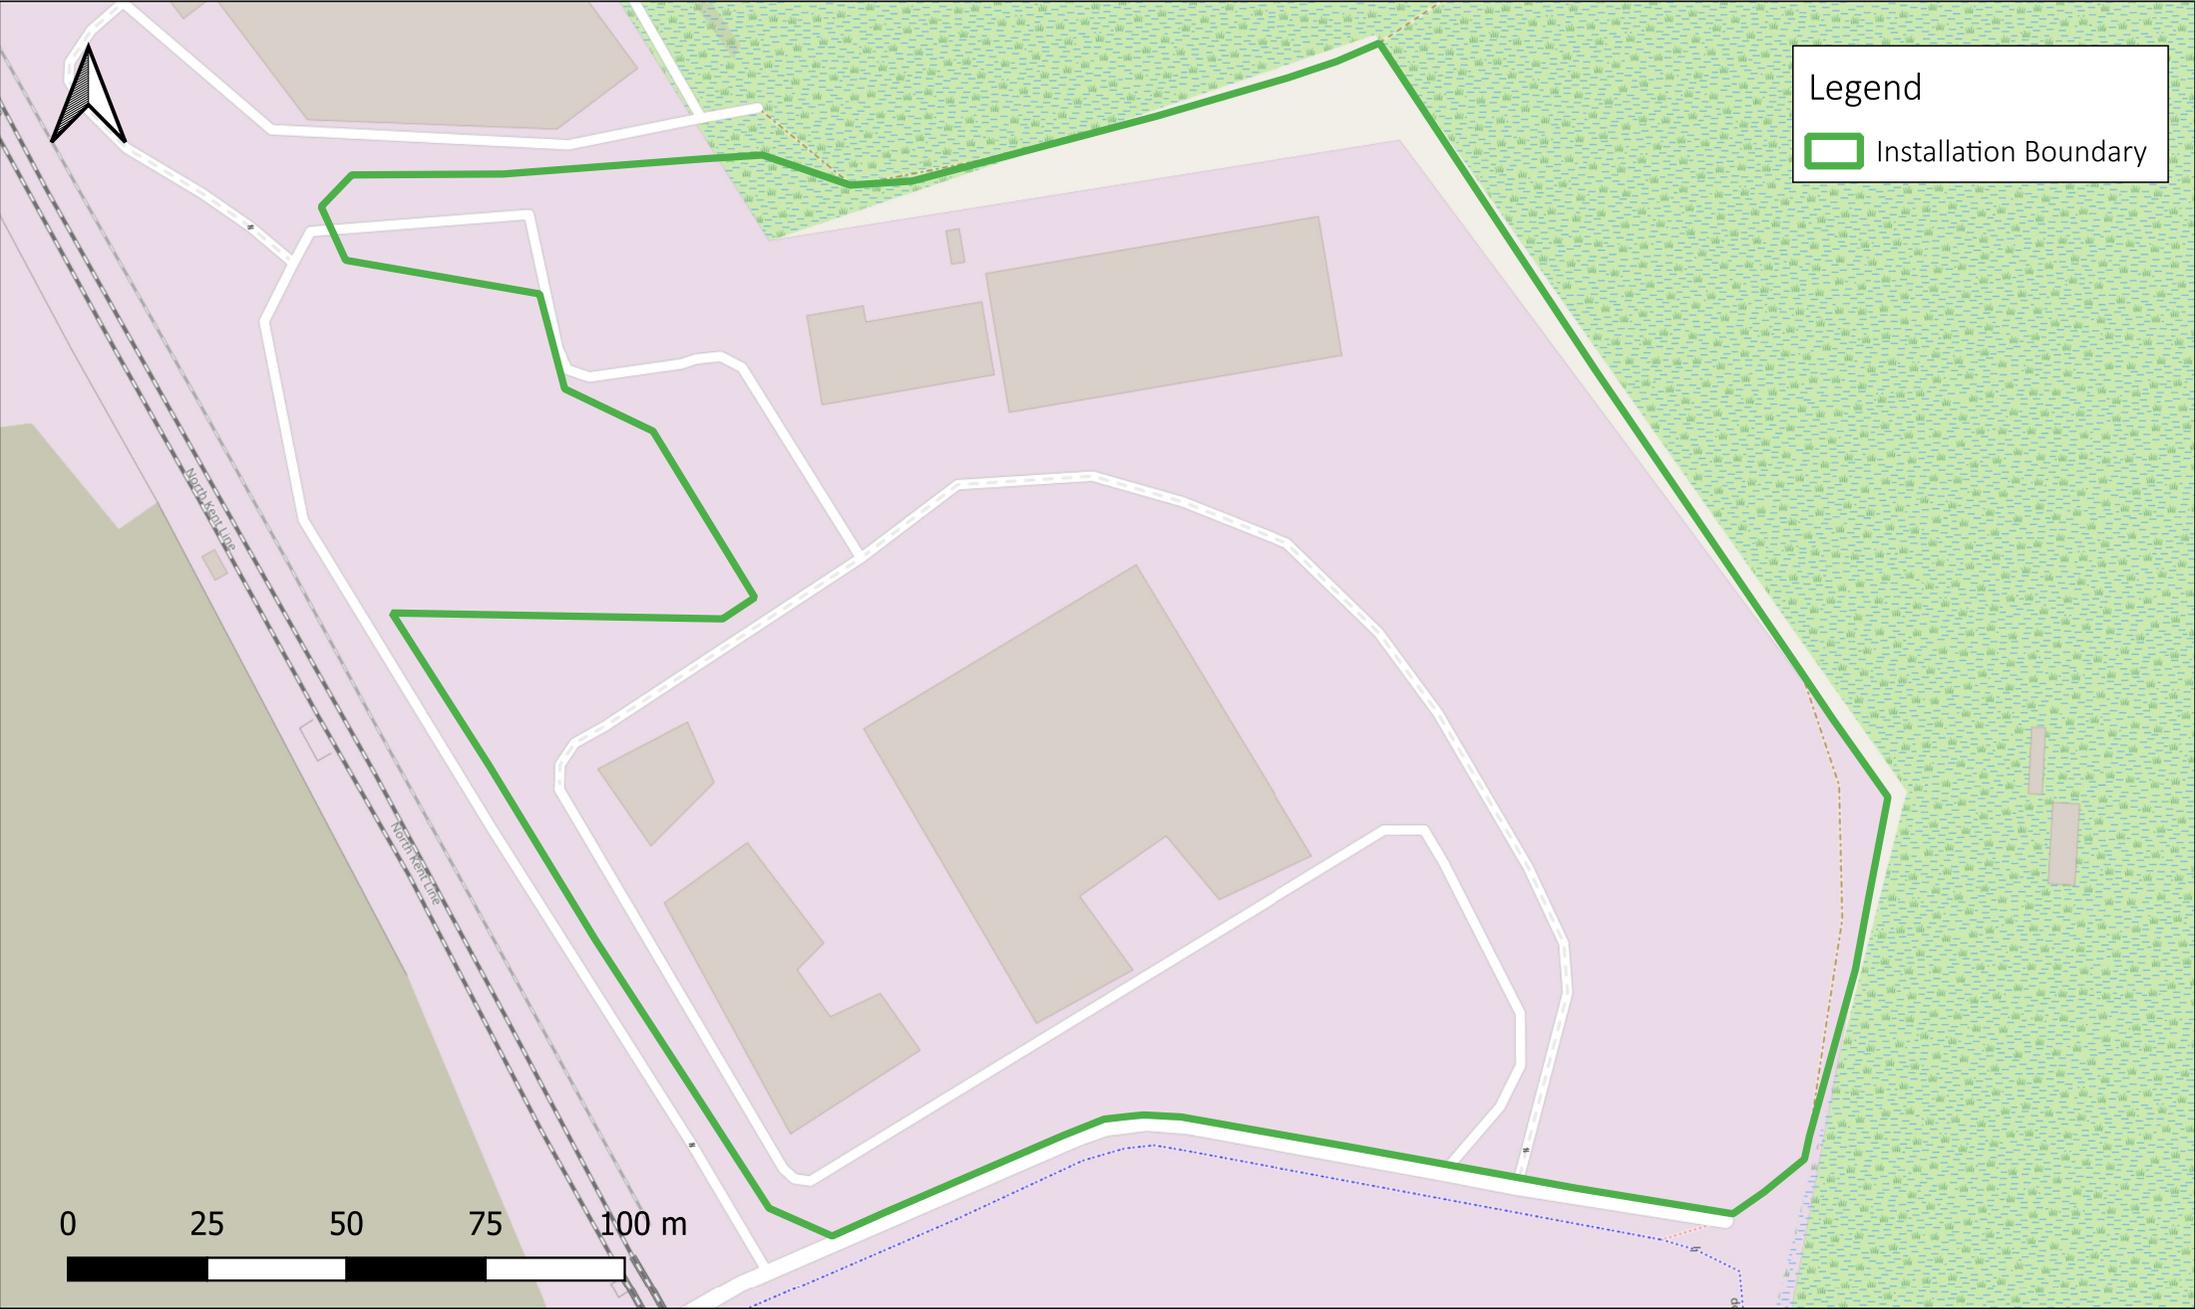

Project Number: SOL_23_P046_N+P
 Doc Ref: SOL_23_P046_N+P_Installation_Boundary
 Map Title: Installation Boundary
 Date: 15/10/2025
 Drawn by: RM
 Checked by: JE

N+P Crayford Materials Recycling Facility
 Century Wharf
 Crayford Creek
 Crayford,
 Dartford
 DA1 4HQ

1. Do not scale off this drawing
2. All dimensions to be confirmed on site
3. This drawing is copyright of Sol Environment Ltd
4. This drawing is to be read in conjunction with relevant consultant drawings and specifications
5. QMS Reference: QMS_7.5.39_TEM - Template - GIS Drawing - Horizontal v1



a: Unit 5.3 The Paintworks, Bath Road, Bristol, BS4 3EH
 w: www.sol-environment.co.uk
 e: enquiries@sol-environment.co.uk
 t: 01684 572727