


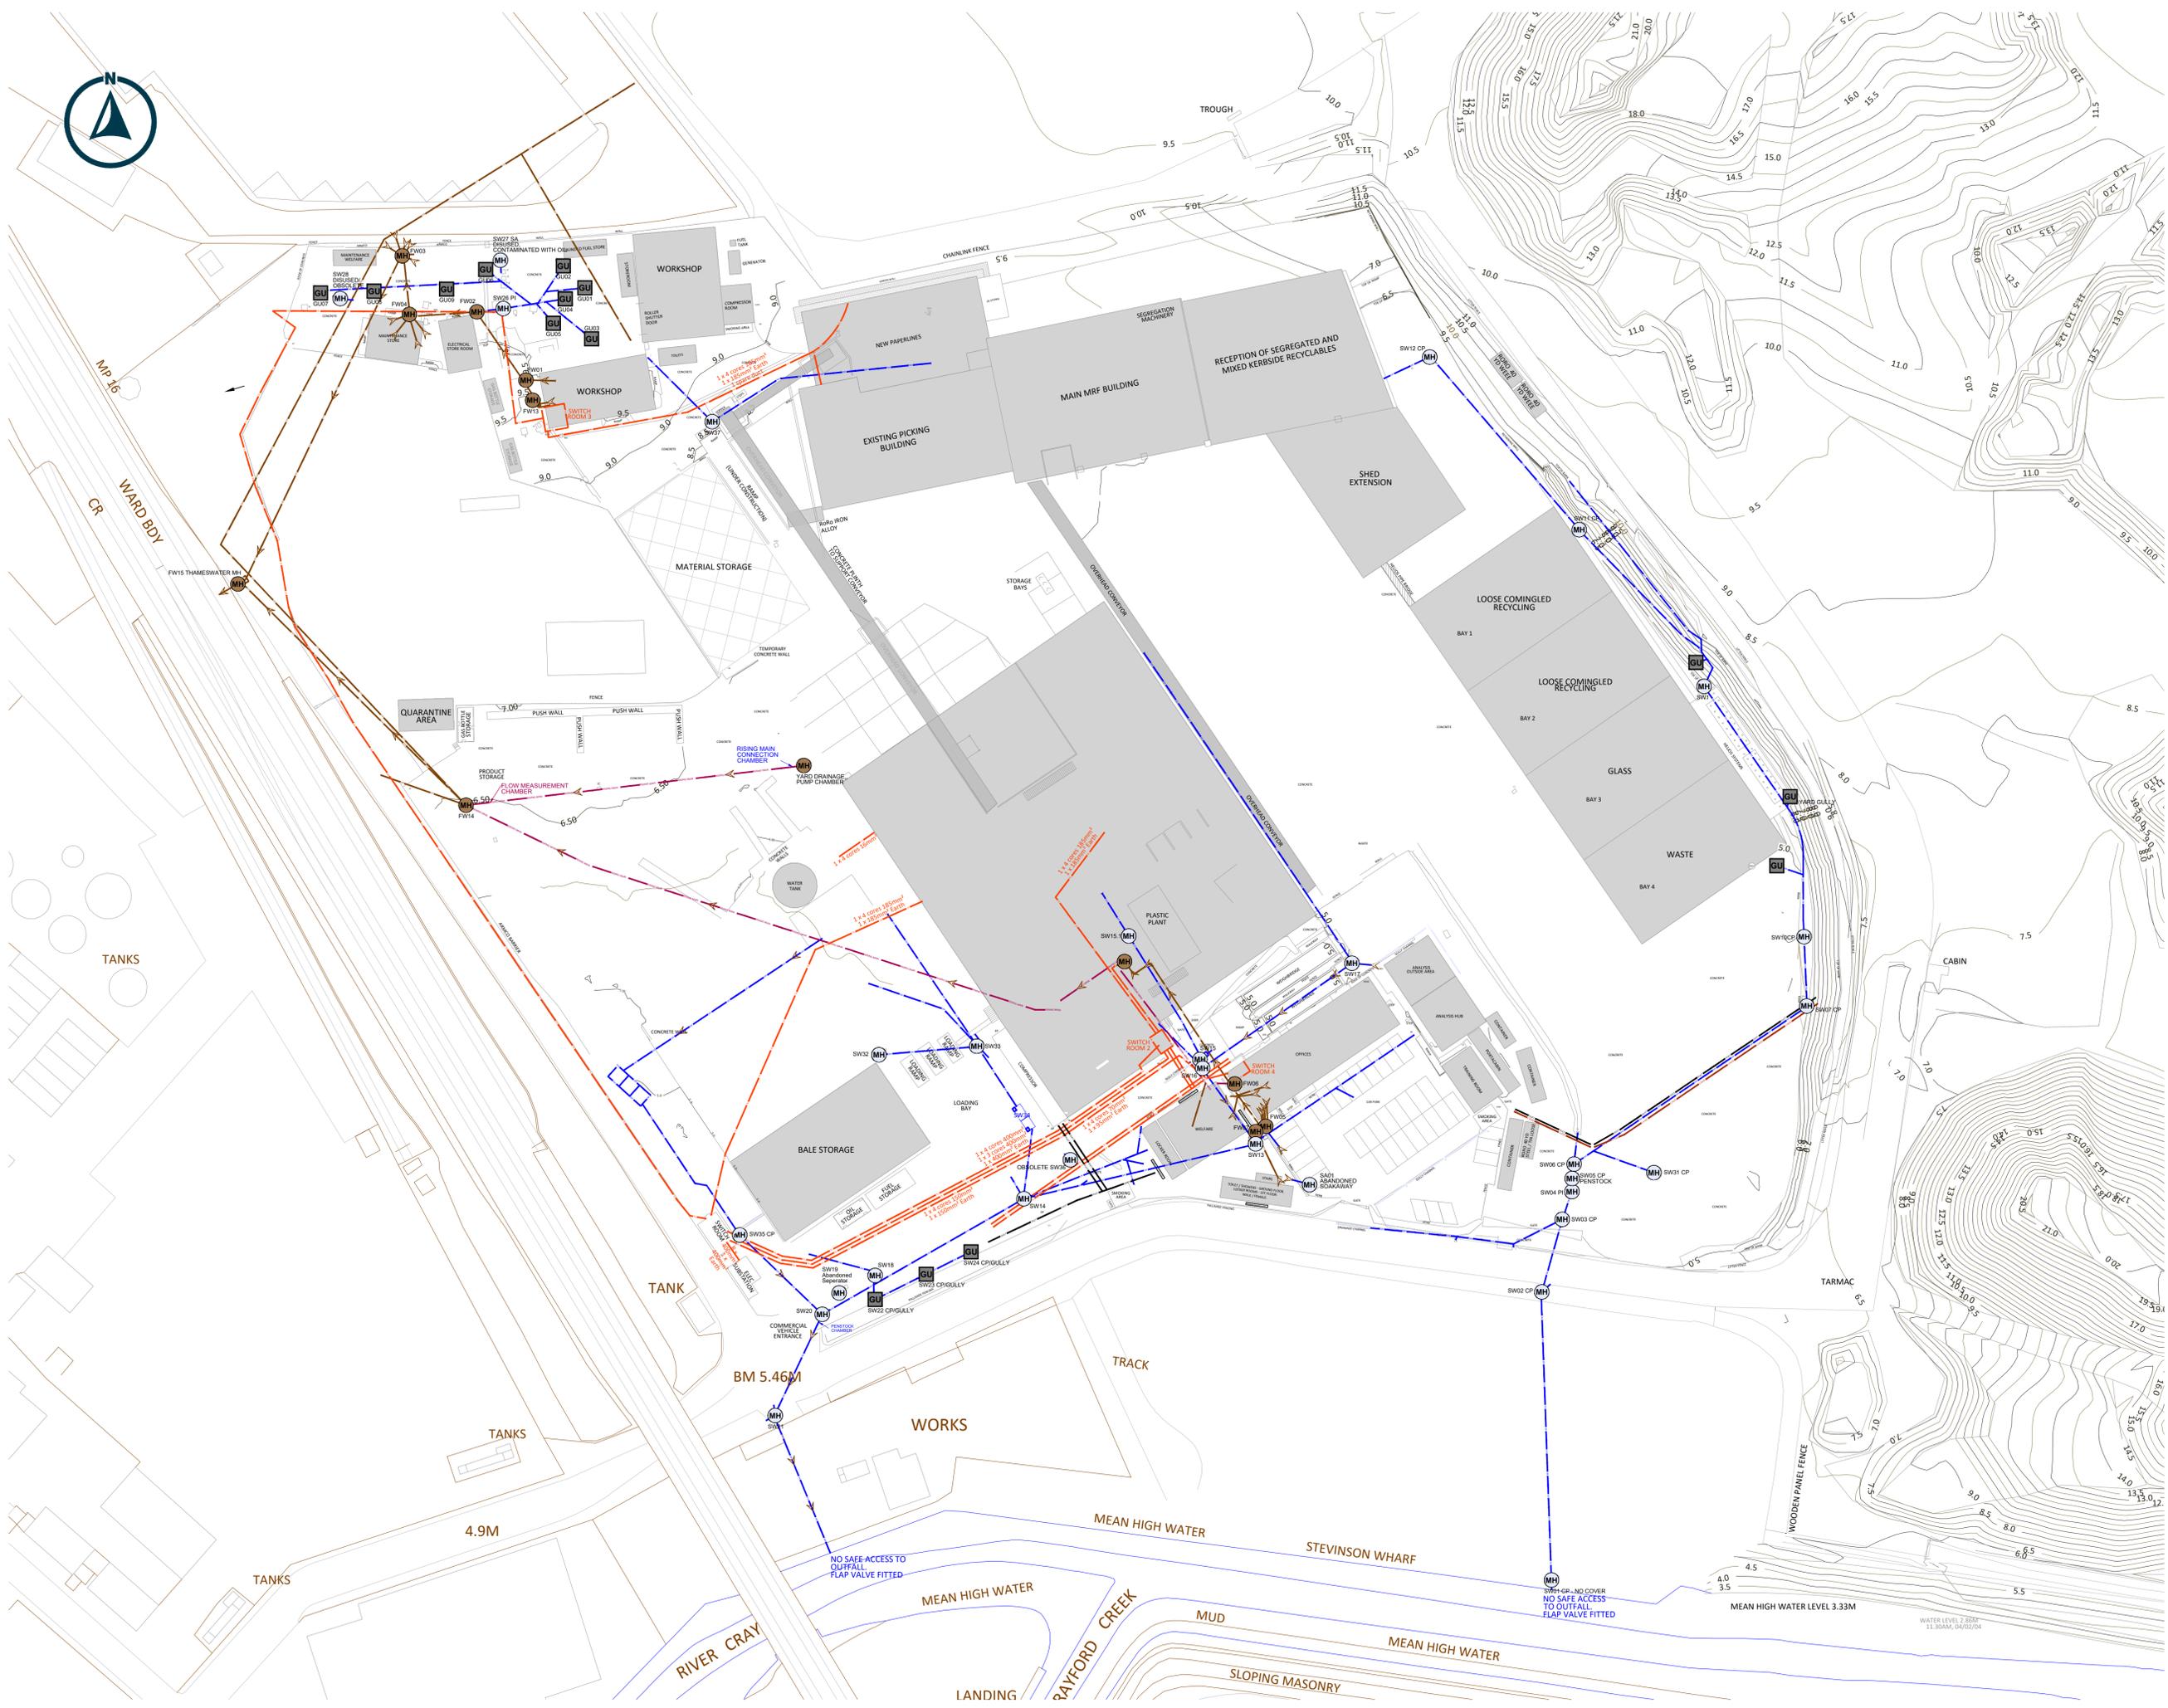

LEGEND

- GENERAL ELECTRIC CABLE
- GEN ELEC UNDERGROUND
- SURFACE WATER
- SURFACE WATER CHANNEL
- RISING MAIN
- FOUL WATER
- DUCT ROUTE

MH MANHOLE
MH FOUL DRAIN
GU GULLY



P01	ISSUED FOR INFORMATION	EJD	AP	LB	09.05.23
REV	MODIFICATIONS	BY	RE	AP	DATE

SITE NAME:
CRAYFORD MRF

TITLE:
SITE SERVICES PLAN

DRAWN BY EJD	REVIEWED BY AP	AUTHORISED BY LB
DATE 26.04.2023	SCALE @ A1 1:500	REVISION P01

DRAWING NUMBER:
CFD MRF 1000

N+P

N+P Crayford MRF Ltd, Century Wharf, Crayford Creek, Crayford, Kent, DA1 4QG, United Kingdom