










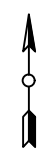



- KEY:**
- SITE BOUNDARY
(BOUNDARY INDICATED BY OUTSIDE EDGE OF THE LINE)
 -  HYDROGEN ELECTROLYSERS
 -  HYDROGEN STORAGE TANK
 -  HIGH VOLTAGE ROOM
 -  LOW VOLTAGE ROOM
 -  COMPRESSOR, AIR/N2 TANK AND PRODUCTION
 -  DNO SUBSTATION BUILDING
 -  VENT
 -  CONTROL ROOM MAINTENANCE STORAGE
 -  WASTE WATER BUFFER TANK WITH PUMP
 -  FEED WATER BUFFER TANK
 -  TRANSFORMER

SHEET 1 OF 2



0	MC				First Issue
ISSUE	DRAWN	CHKD	APPD	DATE	REVISION NOTES
PURPOSE				COORDINATES	
PLANNING				OSGB 1936	
SCALE		@A3		DATUM	
1:1,250				N/A	
LAYOUT DRAWING				PLAYOUT NO	
N/A				N/A	
PROJECT TITLE					
NORTHFLEET GREEN HYDROGEN FACILITY					
DRAWING TITLE					
ENVIRONMENTAL PERMIT & KC EA PERMIT PLAN					
RES DRAWING NUMBER					REV
05135-RES-PRO-DR-PE-005					0

THIS DRAWING IS THE PROPERTY OF RENEWABLE ENERGY SYSTEMS LIMITED AND NO REPRODUCTION MAY BE MADE IN WHOLE OR IN PART WITHOUT PERMISSION

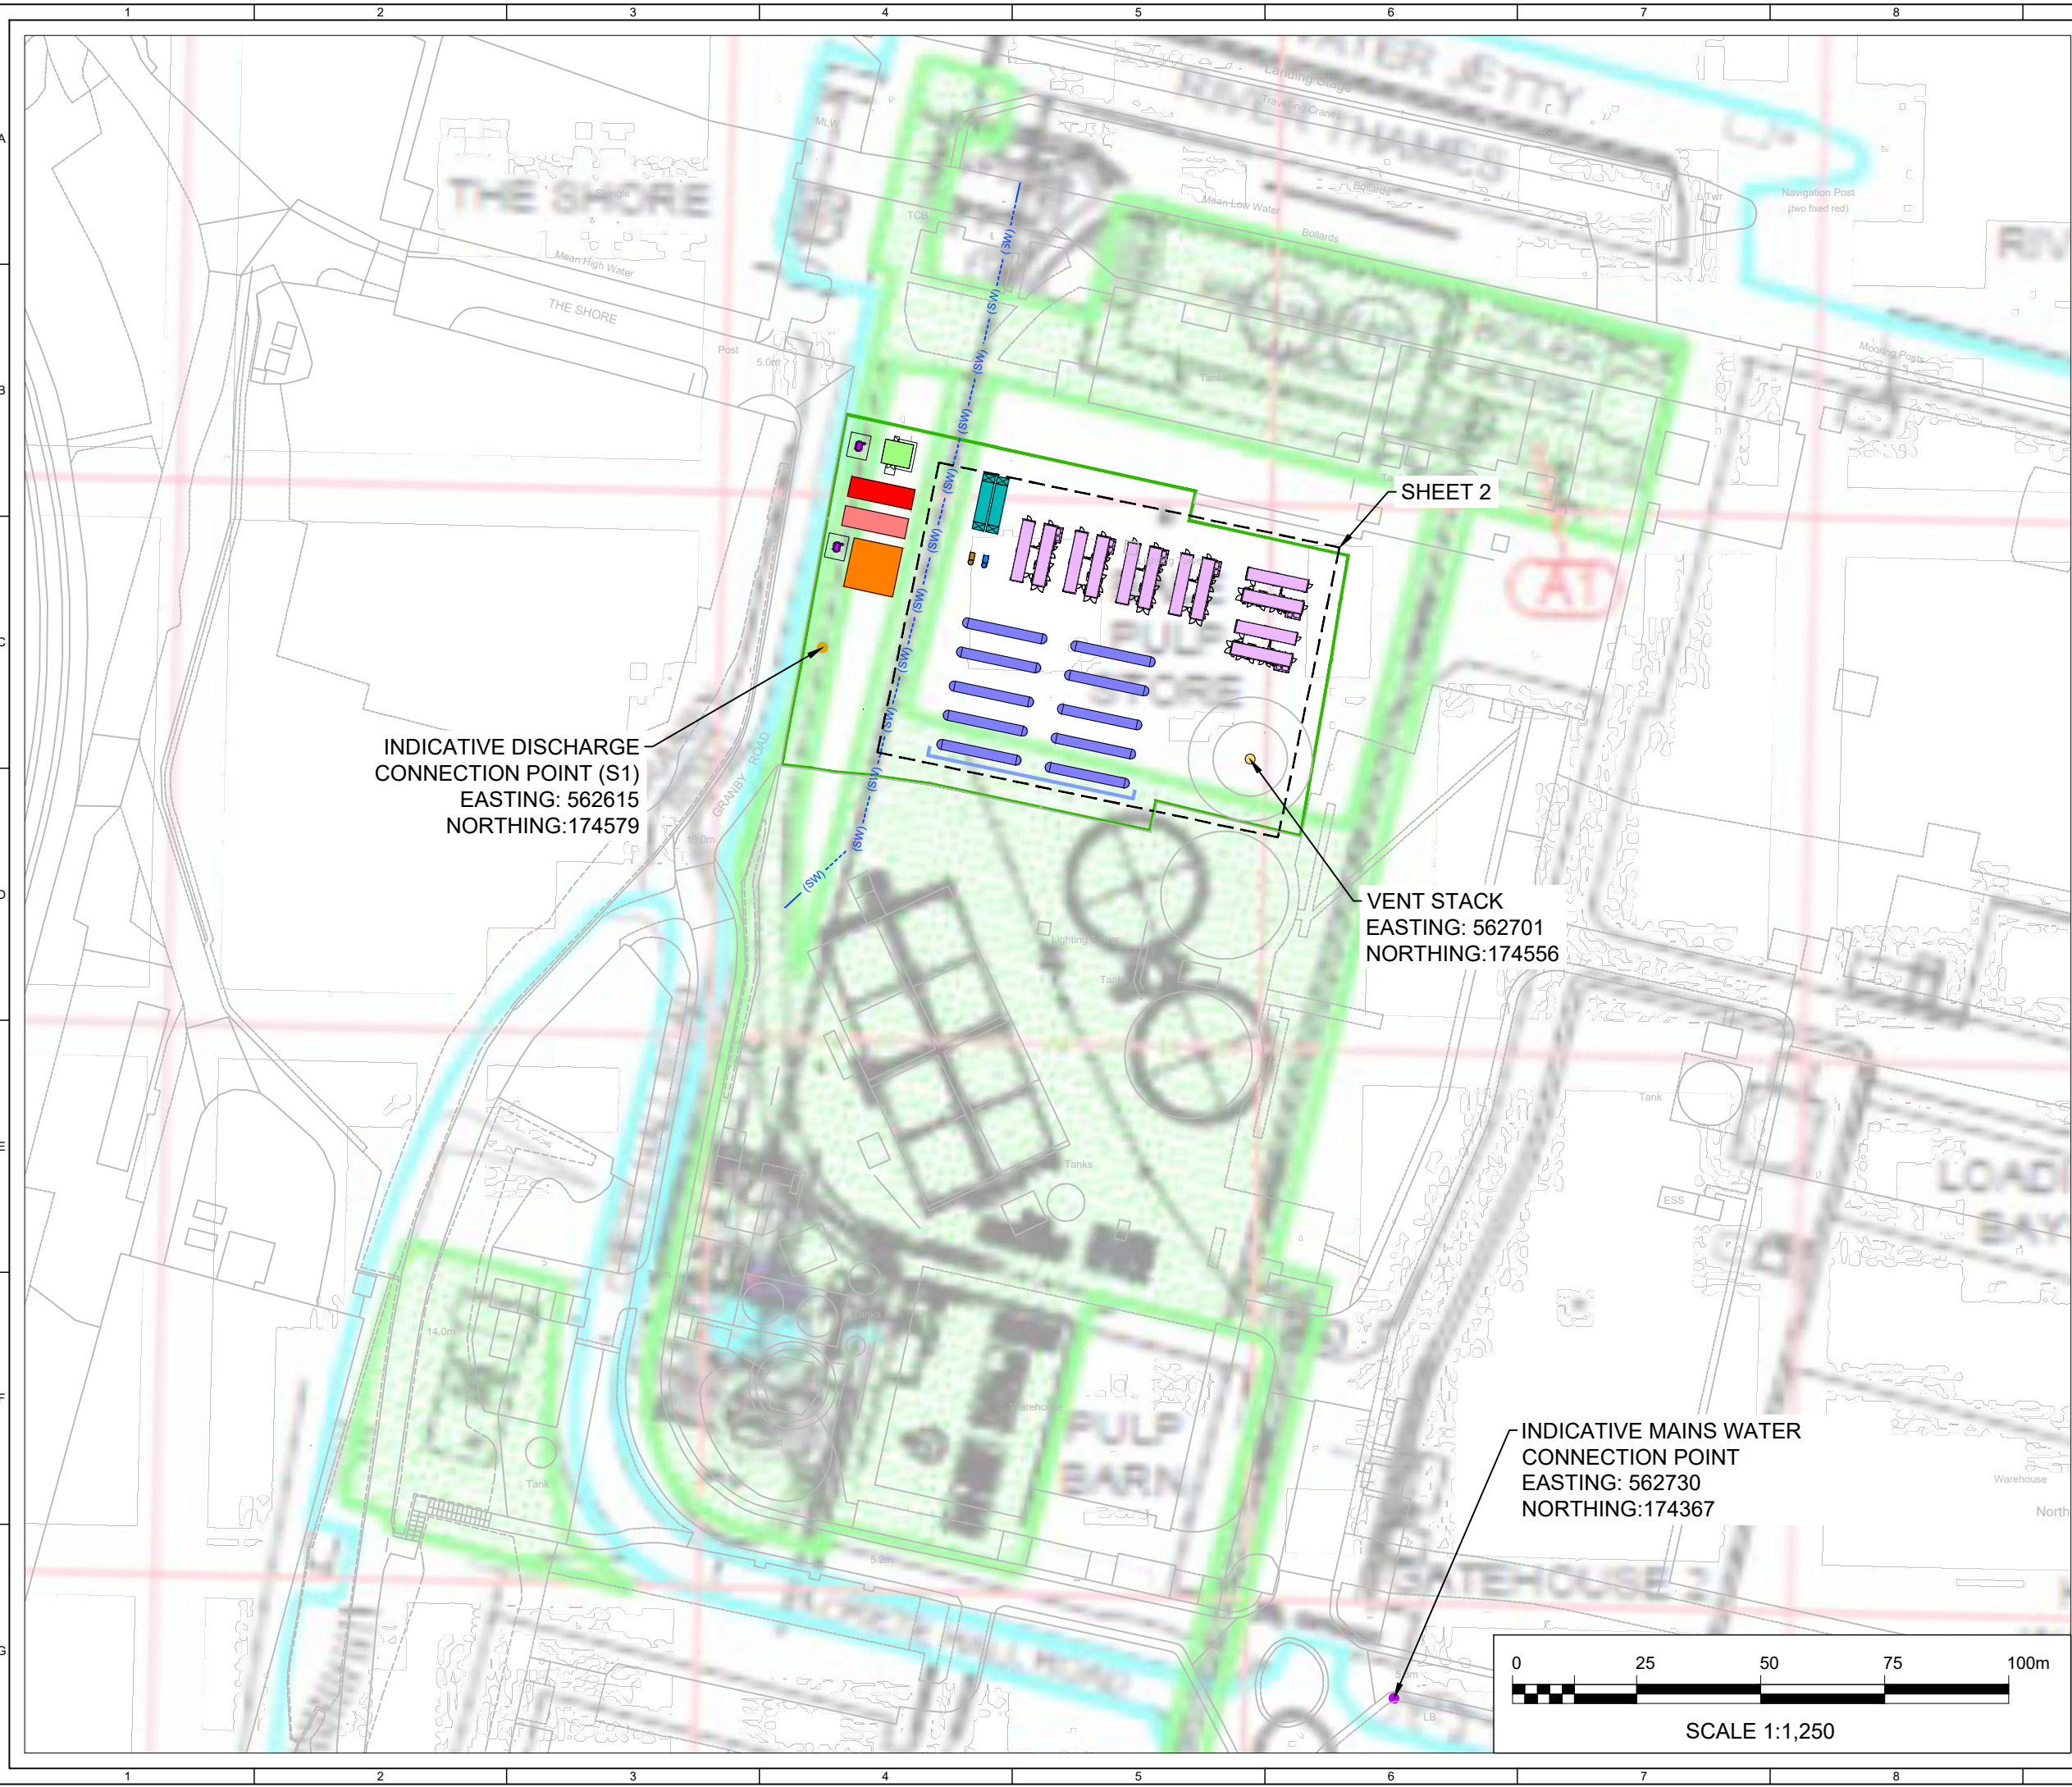













INDICATIVE DISCHARGE CONNECTION POINT (S1)
EASTING: 562615
NORTHING: 174579

SHEET 2


VENT STACK
EASTING: 562701
NORTHING: 174556

INDICATIVE MAINS WATER CONNECTION POINT
EASTING: 562730
NORTHING: 174367

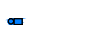

- KEY:**
-  SITE BOUNDARY
(BOUNDARY INDICATED BY OUTSIDE EDGE OF THE LINE)
 -  HYDROGEN ELECTROLYSERS
 -  HYDROGEN STORAGE TANK
 -  HIGH VOLTAGE ROOM
 -  LOW VOLTAGE ROOM
 -  COMPRESSOR, AIR/N2 TANK AND PRODUCTION
 -  DNO SUBSTATION BUILDING
 -  VENT
 -  CONTROL ROOM MAINTENANCE STORAGE
 -  WASTE WATER BUFFER TANK WITH PUMP
 -  FEED WATER BUFFER TANK
 -  TRANSFORMER

SHEET 1 OF 2

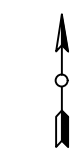

0	MC				First Issue
ISSUE	DRAWN	CHKD	APPD	DATE	REVISION NOTES
PURPOSE					COORDINATES
PLANNING					OSGB 1936
SCALE					DATUM
1:1,250 @A3					N/A
LAYOUT DRAWING					PLAYOUT NO
N/A					N/A
PROJECT TITLE					
NORTHFLEET GREEN HYDROGEN FACILITY					
DRAWING TITLE					
ENVIRONMENTAL PERMIT & KC EA PERMIT PLAN					
RES DRAWING NUMBER					REV
05135-RES-PRO-DR-PE-005					0

THIS DRAWING IS THE PROPERTY OF RENEWABLE ENERGY SYSTEMS LIMITED AND NO REPRODUCTION MAY BE MADE IN WHOLE OR IN PART WITHOUT PERMISSION




BEAUFORT COURT,
EGG FARM LANE,
KINGS LANGLEY,
HERTS WD4 8LR, UK
TEL +44 (0) 1923 299200
WWW.RES-GROUP.COM

INDICATIVE DISCHARGE CONNECTION POINT (S1)
EASTING: 562615
NORTHING: 174579

SHEET 2

VENT STACK
EASTING: 562701
NORTHING: 174556

INDICATIVE MAINS WATER CONNECTION POINT
EASTING: 562730
NORTHING: 174367

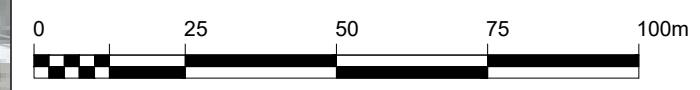

SCALE 1:1,250