



Emissions Ref	Emissions Points	Assets Ref	Assets	X	Y
A01	CHP engine stack	1	CHP engine	566737	173998
A03	Flare stack	3	Flare	566751	173997
A04	Boiler stack 2	4	Boiler 2	566727	174033
A05	OCU	5	OCU	566666	174061
A06	Boiler stack 1	6	Boiler 1	566730	174032
A07	Whessoe valve 1	7	Post digestion storage tank	566718	173999
A08	Whessoe valve 2	8	Digester	566742	174010
A09	Whessoe valve 3	9	Gas holder	566765	174014
W1	Inlet works			566579	173887
		10	Cake bays	566712	173936
		11	Centrifuge	566706	173975
		12	Alternative cake bay	566646	173969
		13	Sludge reception tank	566669	173999
		14	Drum thickeners	566661	174046
		15	Condensate pot	566765	174020
		16	Thickened sludge storage tank	566703	174053
		17	Liquor balancing tank 1	566682	174016
		18	Liquor balancing tank 2	566698	174011
		19	Sludge storage tank	566694	174033
		20	SAS storage tank	566693	174044
		21	Alternative sludge storage tank	566751	174034
		22	Fuel storage tank1	566737	173982
		23	Fuel storage tank 2	566739	174050
		24	Bulk fuel tank	566752	173904
		25	Sludge reception point 1	566657	173998
		26	Sludge reception point 2	566711	174049
		27	Chemical storage	566736	173990
		28	Strain presses	566678	173992

<p>© Mott MacDonald Ltd. This document is issued for the party which commissioned it and for specific purposes connected with the captioned project only. It should not be relied upon by any other party or used for any other purpose. We accept no responsibility for the consequences of this document being relied upon by any other party, or being used for any other purpose, or containing any error or omission which is due to an error or omission in data supplied to us by other parties.</p>		<p><b>M M</b> <b>MOTT MACDONALD</b></p> <p>Mott MacDonald House 8-10 Sydenham Road Croydon T +44 (0)20 8774 2000 W mottmac.com</p>					
<p>Title <b>Gravesend STC</b></p> <p>Site Layout Plan</p> <p>Page 1</p>							
Date	Drawn	Checked	Approved	Scale at A4	Drawing Number	Status	Rev
11/12/2024	D Evans	A Manns	A Manns	1:2,000	790101_MSD_SiteLayoutPlan_GRA	INF	06

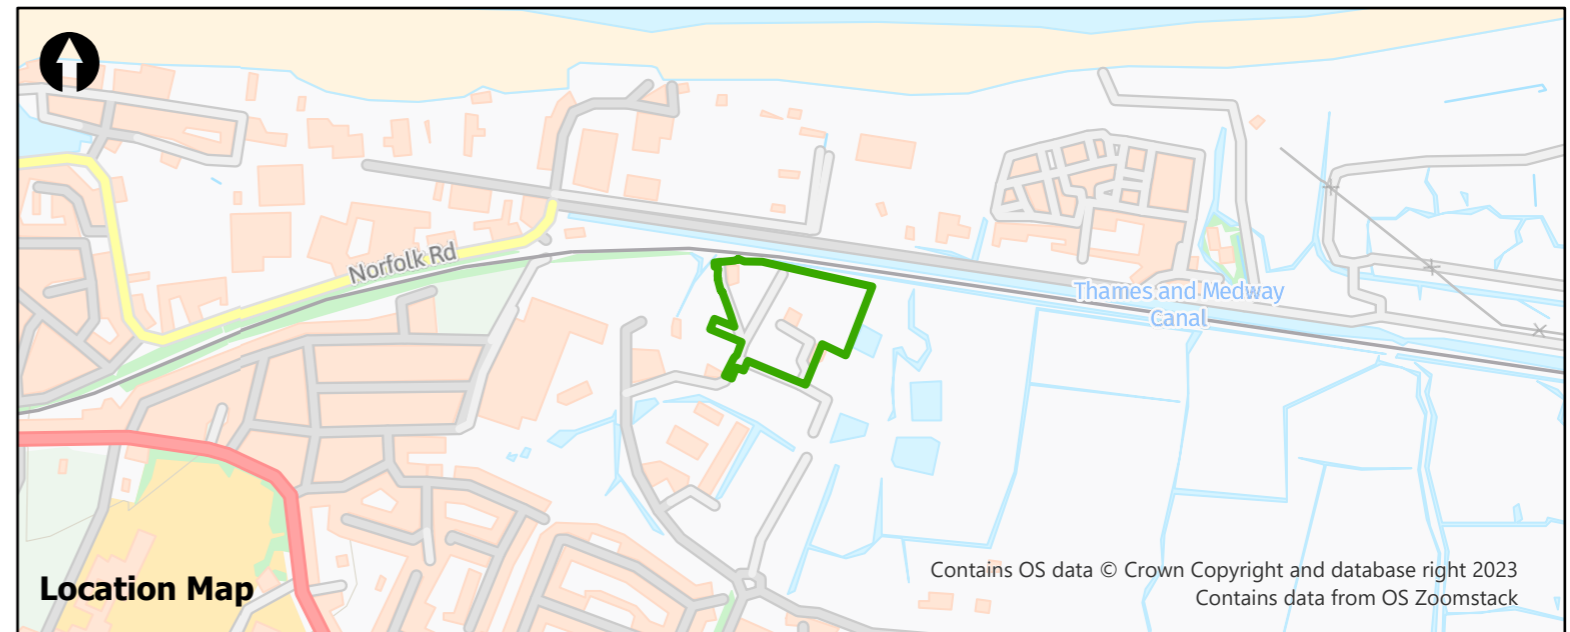

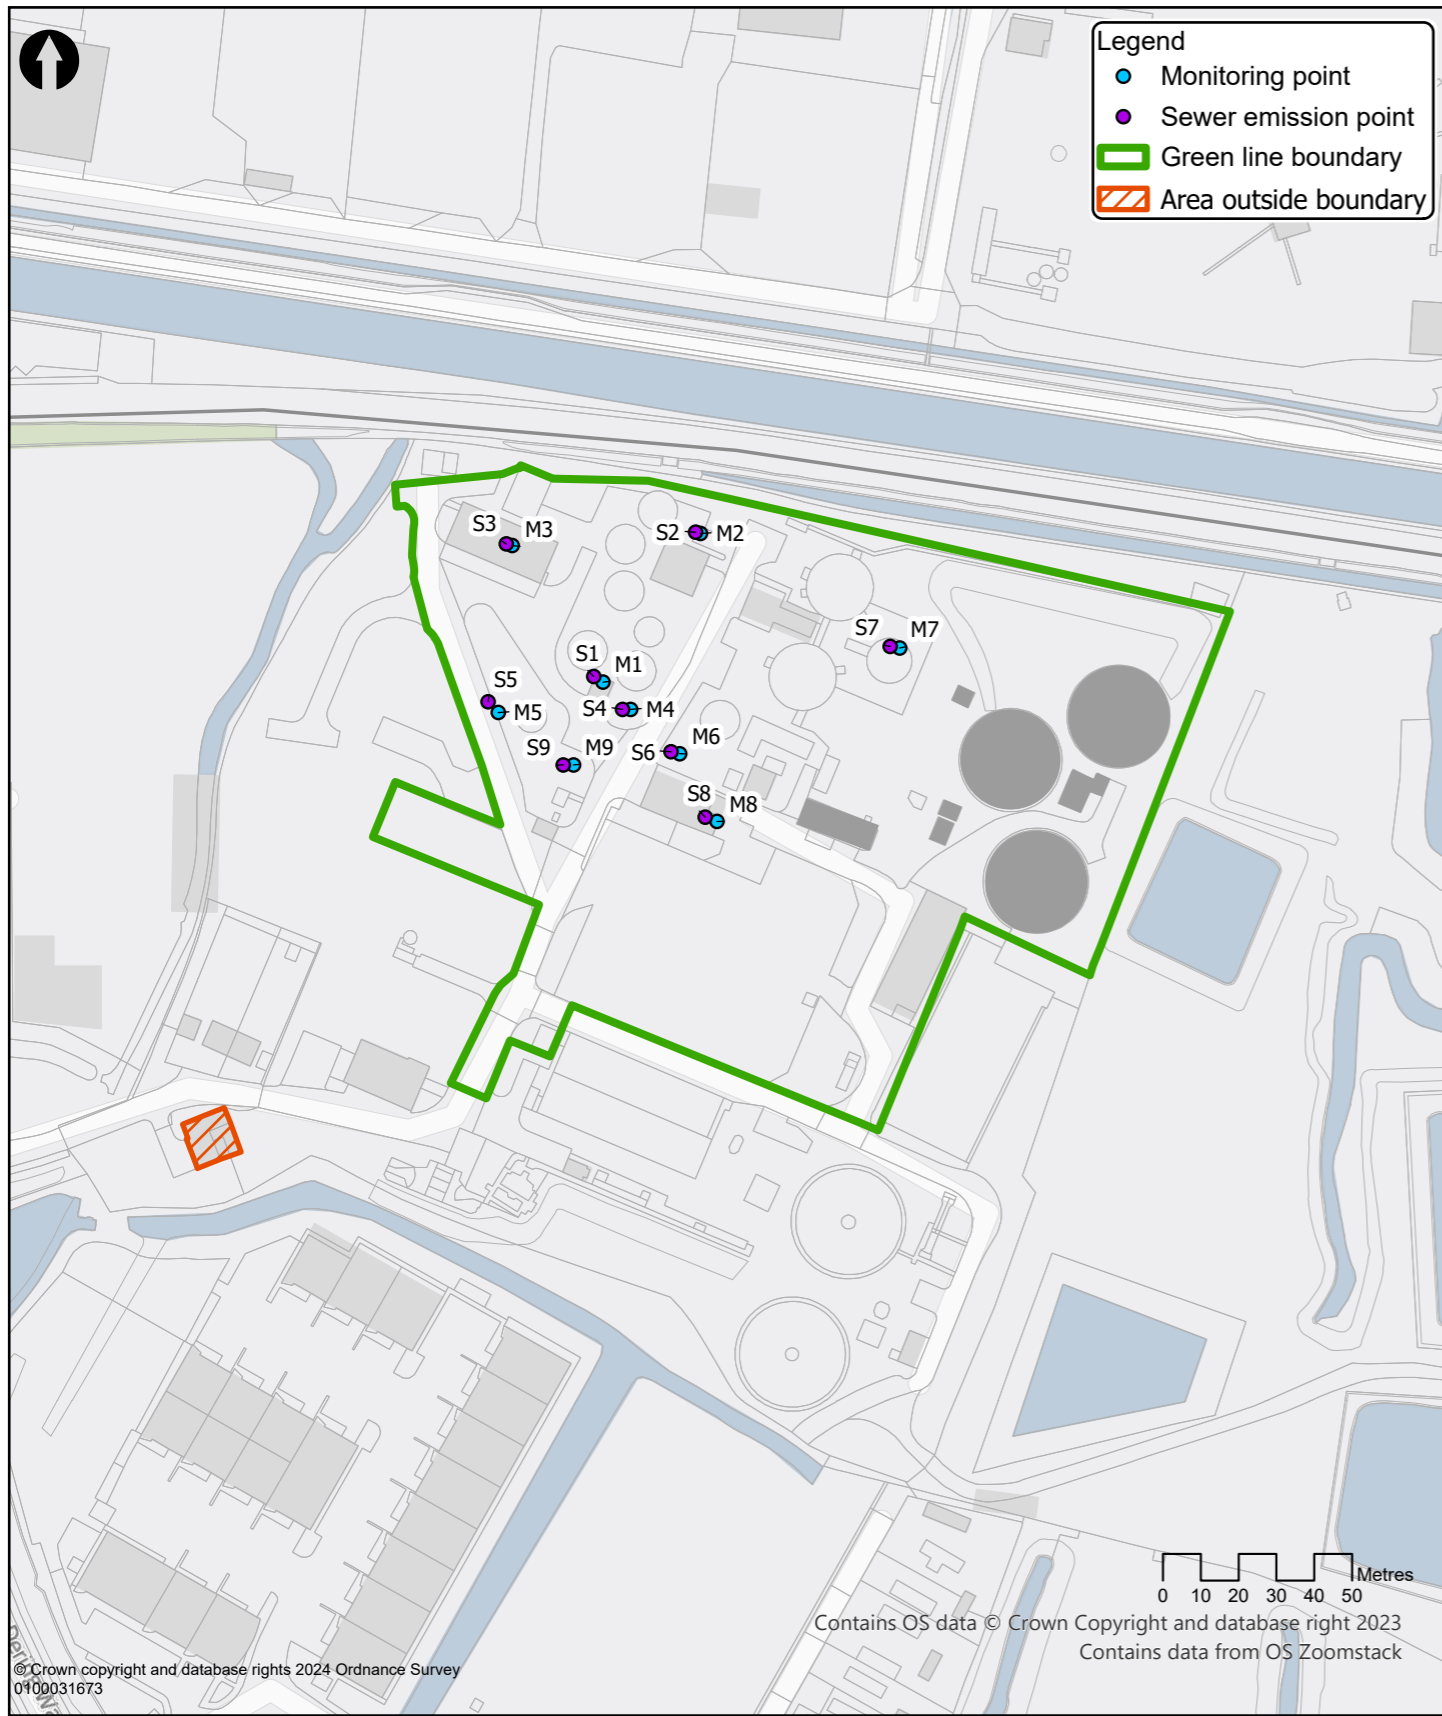

Emissions Ref	Emissions Points	Assets Ref	Assets X	Y
S1	Combined Liquor returns		566683	174010
M1	Combined Liquor returns		566685	174009
S2	Sludge reception 2		566710	174048
M2	Sludge reception 2		566711	174048
S3	Thickener liquors		566660	174045
M3	Thickener liquors		566661	174045
S4	Surface water		566691	174001
M4	Surface water		566693	174001
S5	Sludge reception point 1		566655	174003
M5	Sludge reception point 1		566658	174000
S6	Surface water		566703	173990
M6	Surface water		566706	173990
S7	Gas Condensate		566761	174018
M7	Gas Condensate		566764	174018
S8	Centrifuge Liquors		566712	173973
M8	Centrifuge Liquors		566716	173972
S9	Strain presses		566675	173987
M9	Strain presses		566678	173987

Title <b>Gravesend STC</b> Site Layout Plan Page 2				Mott MacDonald House 8-10 Sydenham Road Croydon T +44 (0)20 8774 2000 W mottmac.com			
Date	Drawn	Checked	Approved	Scale at A4	Drawing Number	Status	Rev
11/12/2024	D Evans	A Manns	A Manns	1:2,000	790101_MSD_SiteLayoutPlan_GRA	INF	06

