



- Legend**
- Carbon Capture Facility
 - Riverside 1
 - Riverside 2
 - Overlap of Riverside 1 and Riverside 2 Installation Boundaries

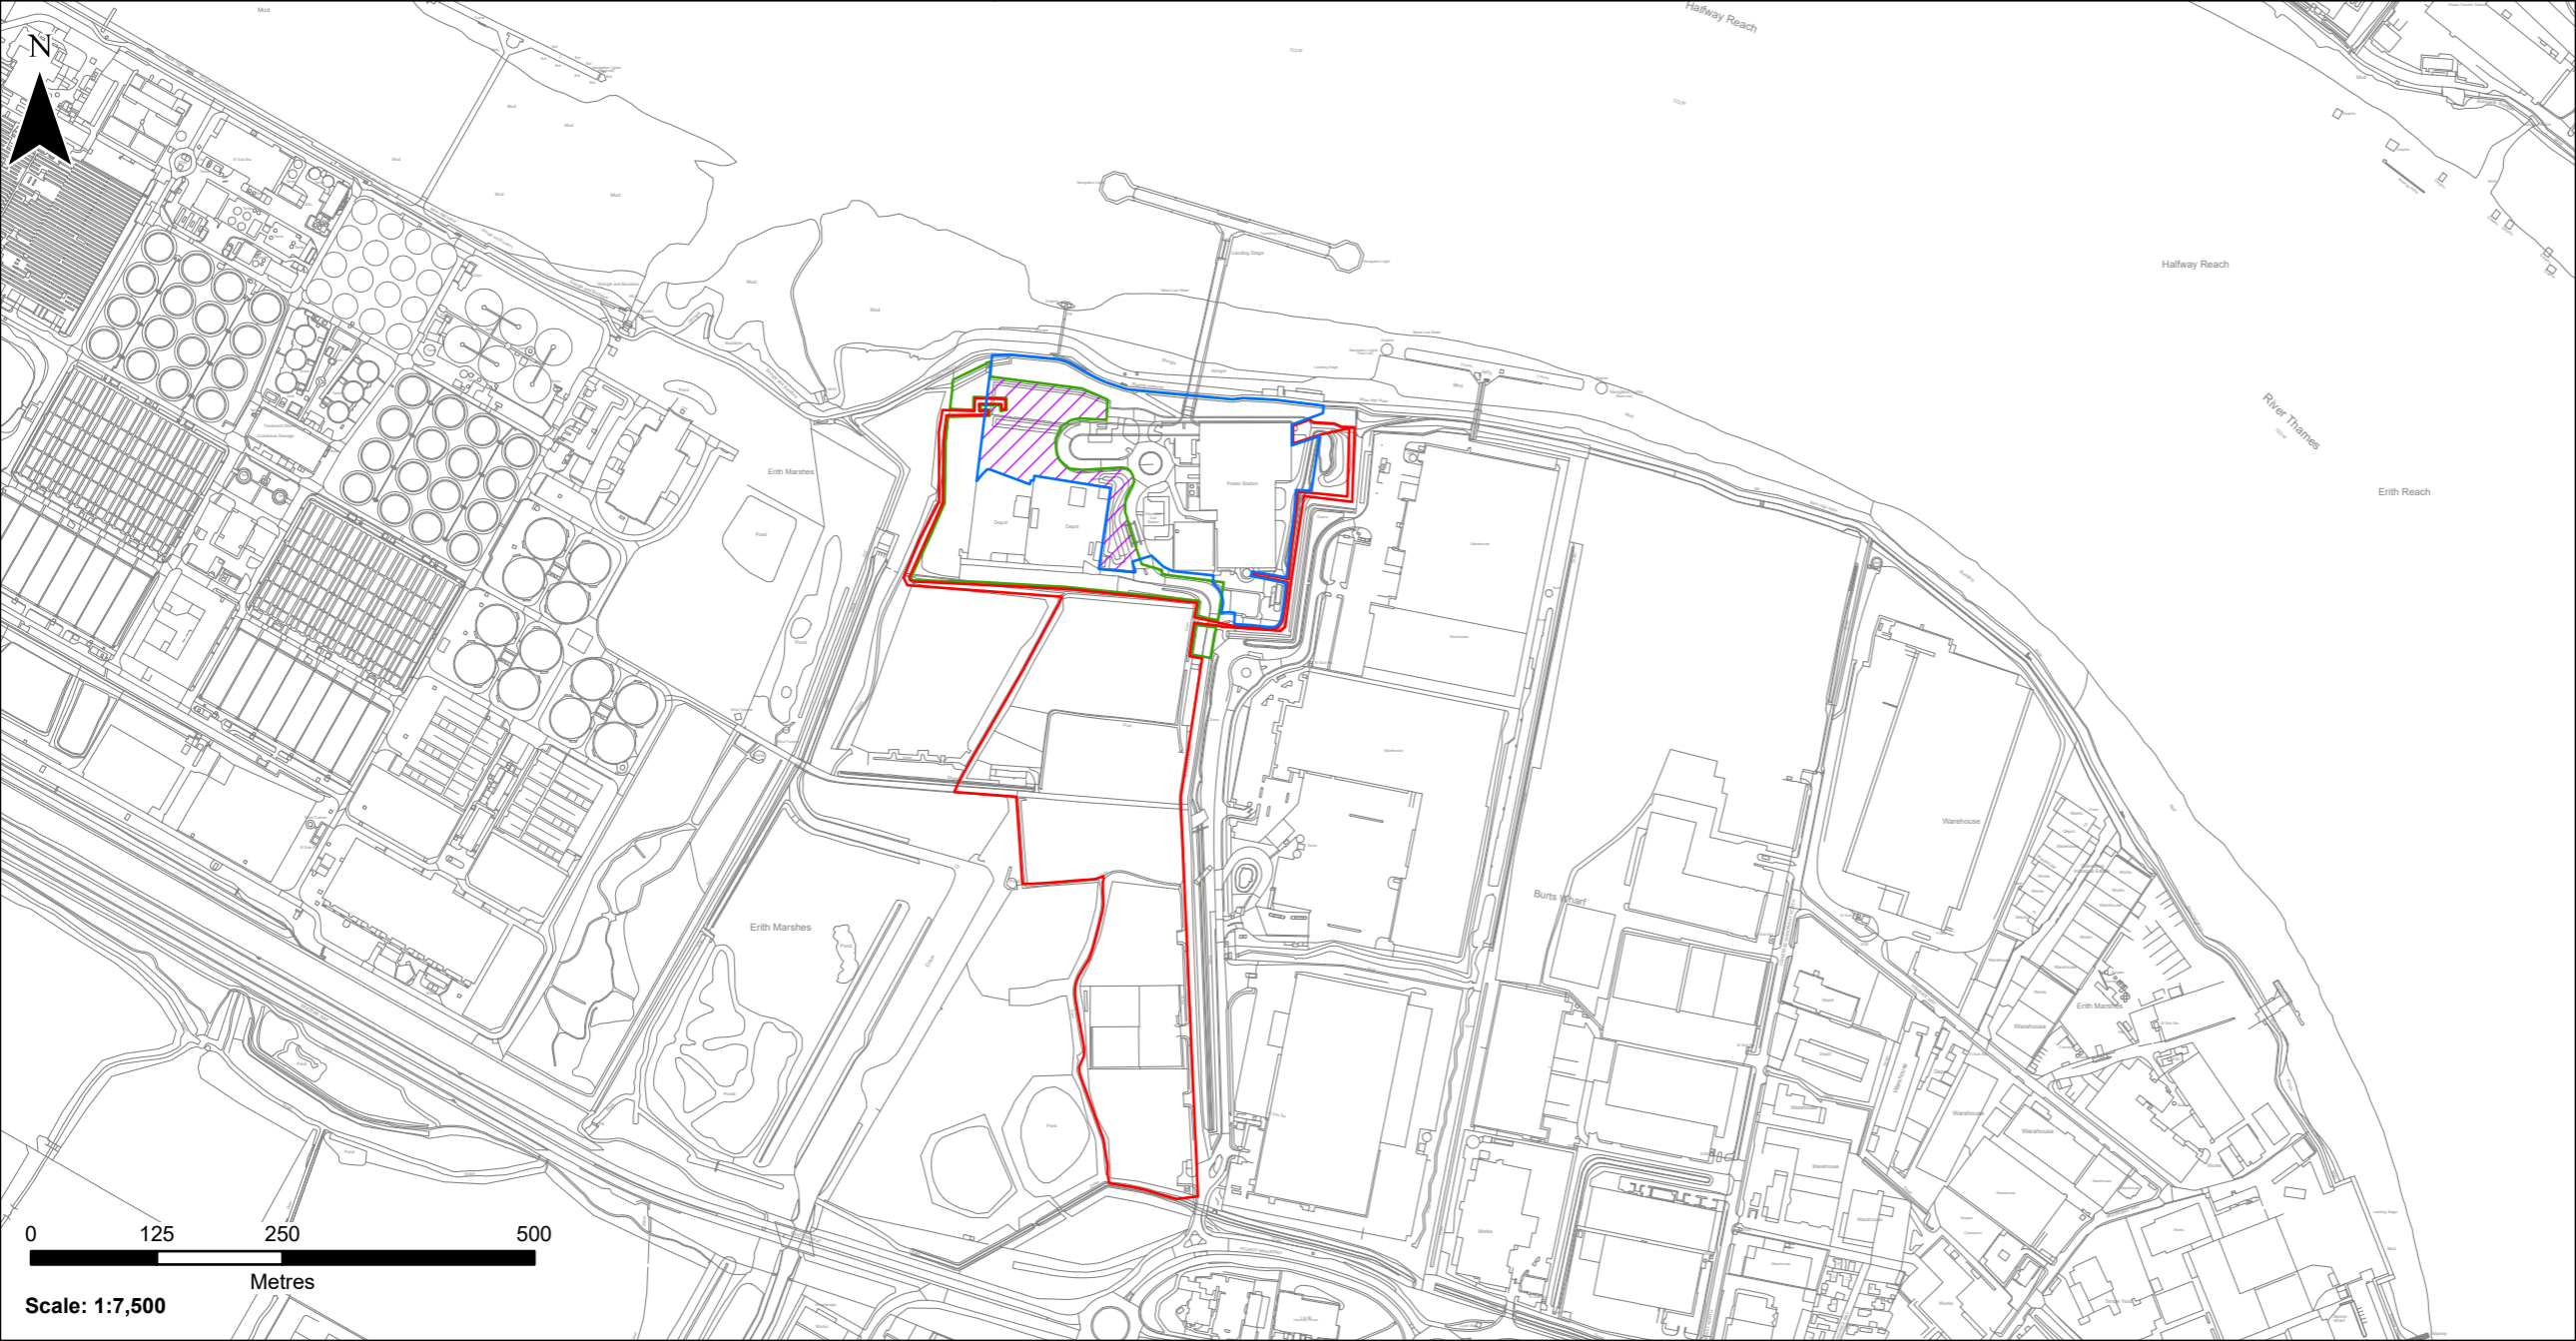

CONTAINS OS DATA © CROWN COPYRIGHT [AND DATABASE RIGHT] [2024].				
P03	NK	SB	CL	05/06/2025
FINAL				
REVISION	DRAWN	CHECKED	APPROVED	DATE
DESCRIPTION				
				
PROJECT TITLE:				
CORY DECARBONISATION PROJECT				
DRAWING TITLE:				
FIGURE 6 - SITE LOCATION				
DRAWING STATUS:				
FINAL				
DRAWN:	CHECKED:	APPROVED:	AUTHORISED:	
NK	SB	CL	AV	
SCALE @ A3 SIZE:		DATE:	REVISION:	
1:7,500		05/06/2025	P03	
DRAWING NUMBER:				
WSP-01-ZZ-DR-EN-0006				