


ALL INFORMATION ON THIS DRAWING IS INDICATIVE ONLY, AND MAY BE SUBJECT TO FURTHER DESIGN DEVELOPMENT.

DO NOT SCALE

NOTES:

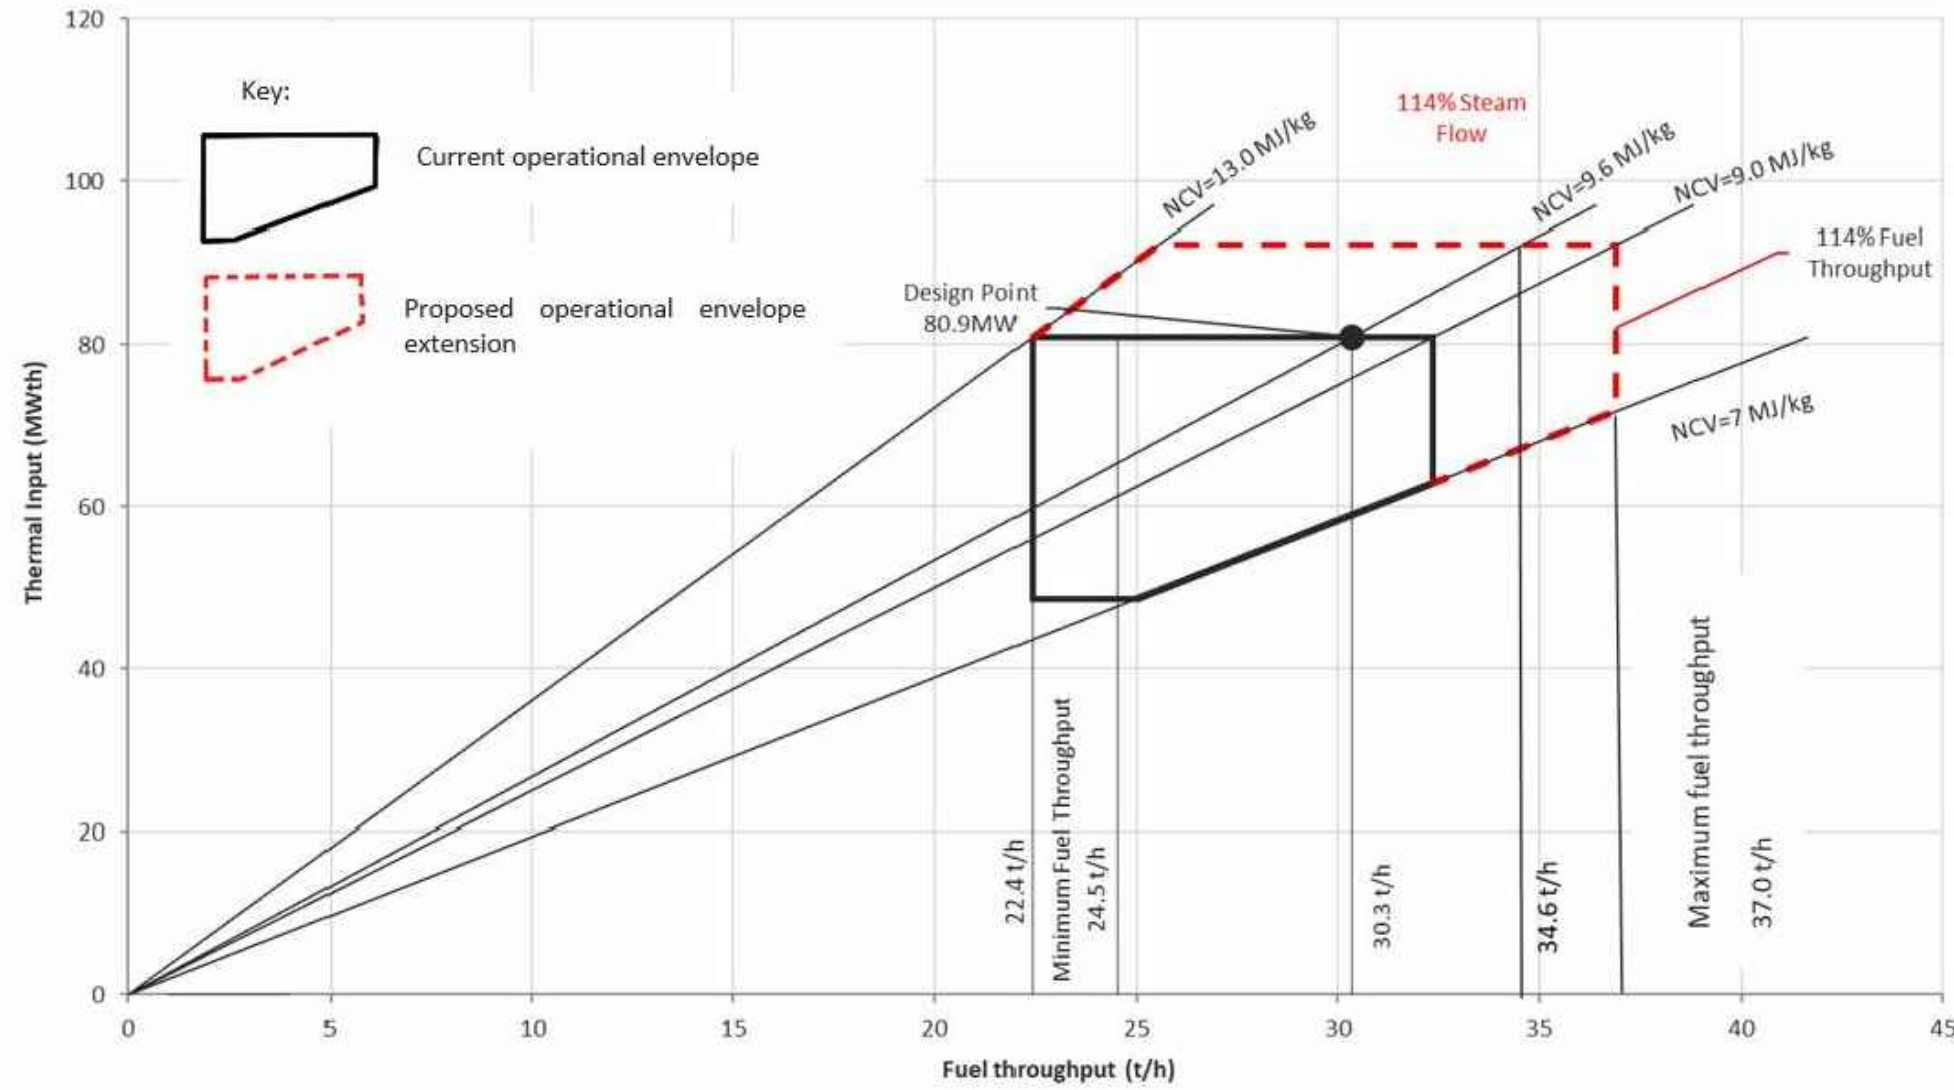

R1.0	PRELIMINARY	DTW	AO1	SDR	19.02.21
REV.	DETAILS OF REVISION	DRAWN	CHKD	APR	DATE

**FICHTNER**  
CONSULTING ENGINEERS LIMITED

Kingsgate, Wellington Road North,  
Stockport, Cheshire, SK4 1LW, UK  
Tel: 0161 476 0032  
Website: www.fichtner.co.uk

CLIENT:  
**RIVERSIDE RESOURCE RECOVERY LIMITED**

SITE:  
**RIVERSIDE RESOURCE RECOVERY**

PROJECT:  
**EP VARIATION**

TITLE:  
**FIRING DIAGRAM FOLLOWING CCS+ UPDATE**

DRAWING STATUS:		PRELIMINARY	
DRAWN BY:	DTW	DATE:	19.02.21
CHECKED BY:	AO1	DATE:	19.01.21
APPROVED BY:	SDR	DATE:	19.02.21
FILENAME:	FIRING DIAGRAM FOLLOWING CCS+ UPGRADE		
OFFICE OF ISSUE:	STOCKPORT		
SHEET SIZE:	A3	SCALE:	NTS

DRAWING No.: **S3199-8000-0002** Sheet 1 of 1 REVISION: **R1.0**