


ALL INFORMATION ON THIS DRAWING IS INDICATIVE ONLY, AND MAY BE SUBJECT TO FURTHER DESIGN DEVELOPMENT.

DO NOT SCALE

NOTES:

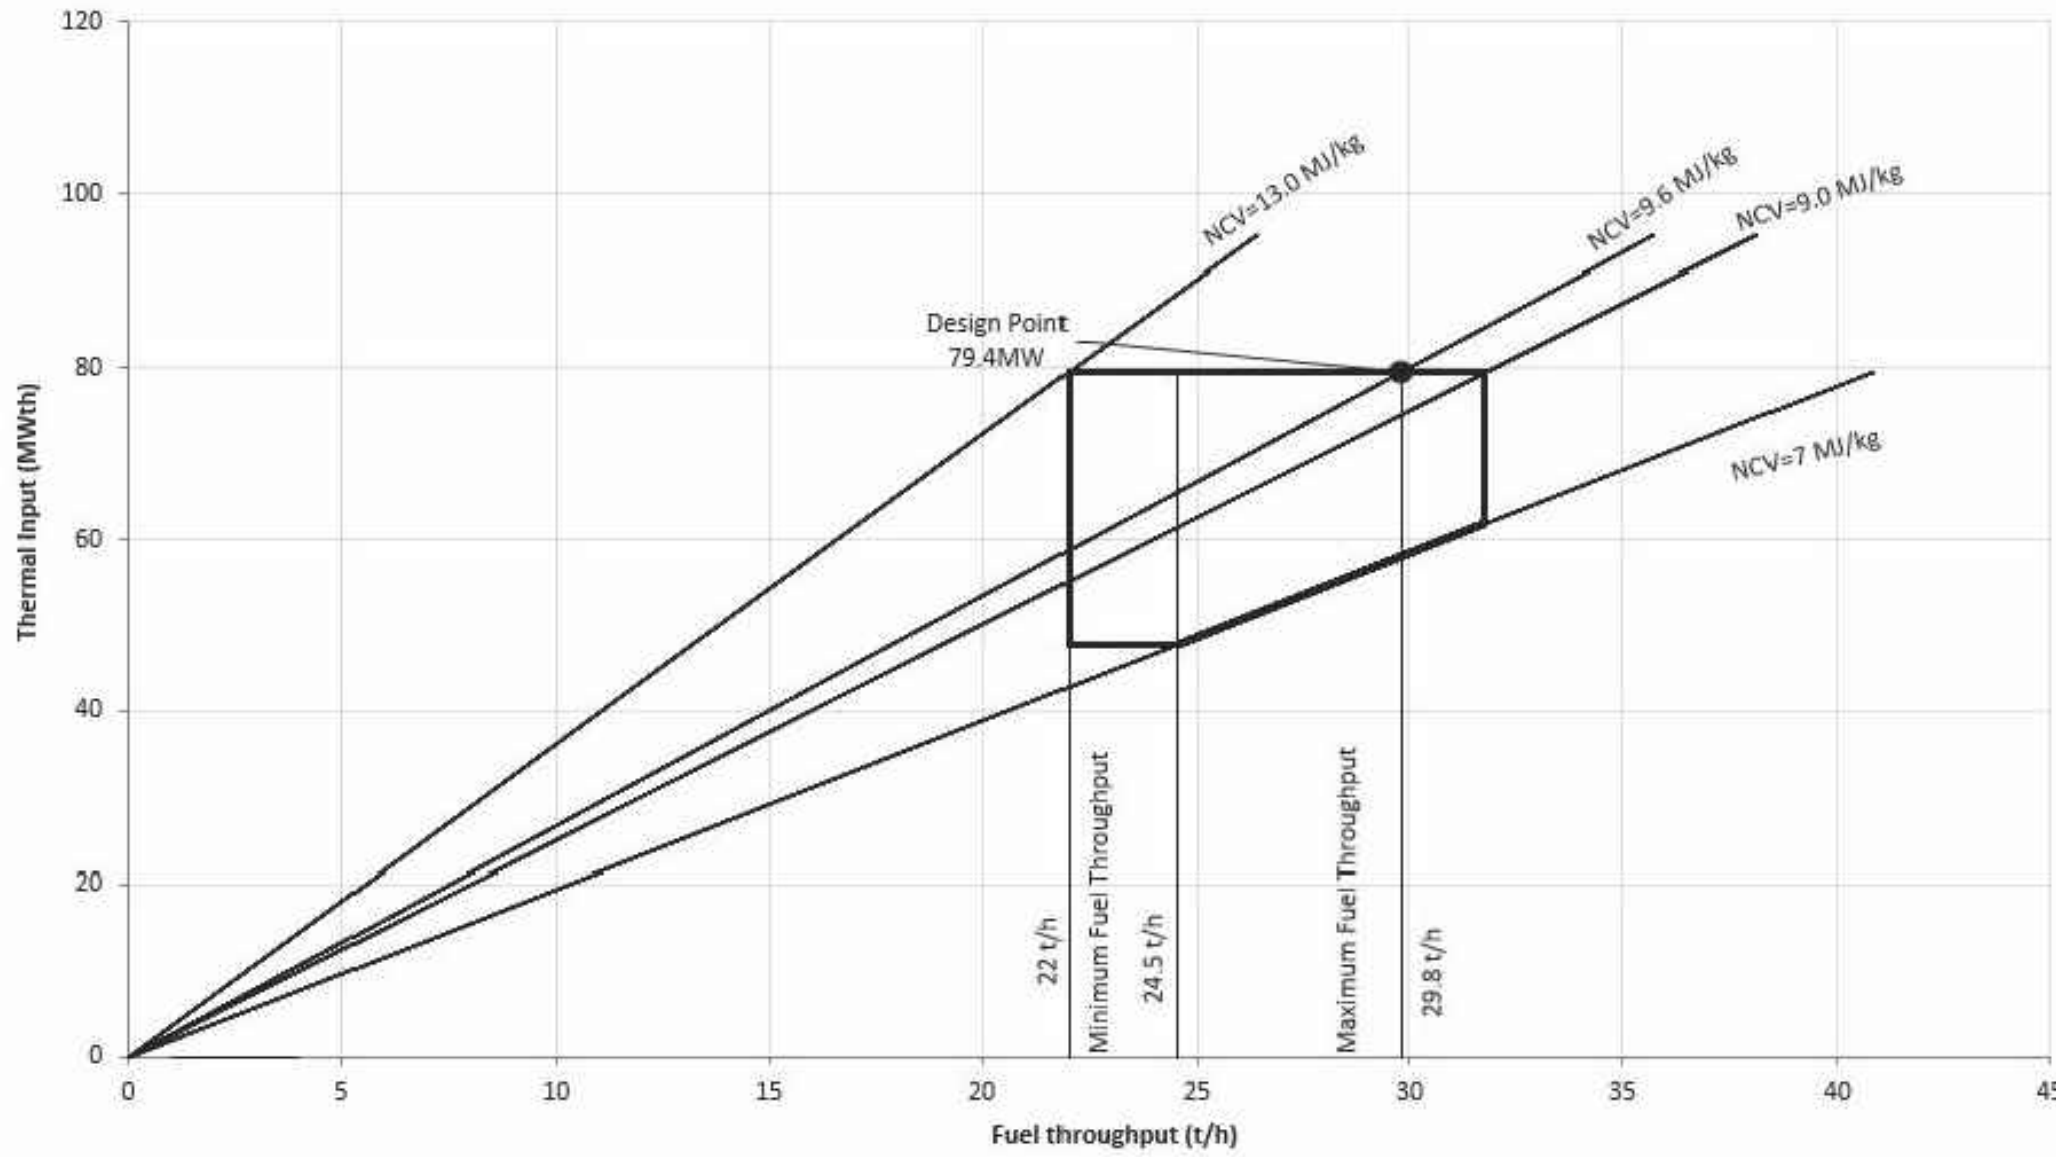

R1.0	PRELIMINARY	DTW	AO1	SDR	19.02.21
REV.	DETAILS OF REVISION	DRAWN	CHKD	APR	DATE

**FICHTNER**  
CONSULTING ENGINEERS LIMITED

Kingsgate, Wellington Road North,  
Stockport, Cheshire, SK4 1LW, UK  
Tel: 0161 476 0032  
Website: www.fichtner.co.uk

CLIENT:  
RIVERSIDE RESOURCE RECOVERY LIMITED

SITE:  
RIVERSIDE RESOURCE RECOVERY

PROJECT:  
EP VARIATION

TITLE:  
FIRING DIAGRAM PRIOR TO CCS+ UPDATE

DRAWING STATUS: PRELIMINARY		
DRAWN BY:	DTW	DATE: 19.02.21
CHECKED BY:	AO1	DATE: 19.01.21
APPROVED BY:	SDR	DATE: 19.02.21
FILENAME:	FIRING DIAGRAM FOLLOWING CCS+ UPGRADE	
OFFICE OF ISSUE:	STOCKPORT	
SHEET SIZE:	A3	SCALE: NTS

DRAWING No.: **S3199-8000-0001** Sheet 1 Of 1 REVISION: **R1.0**