


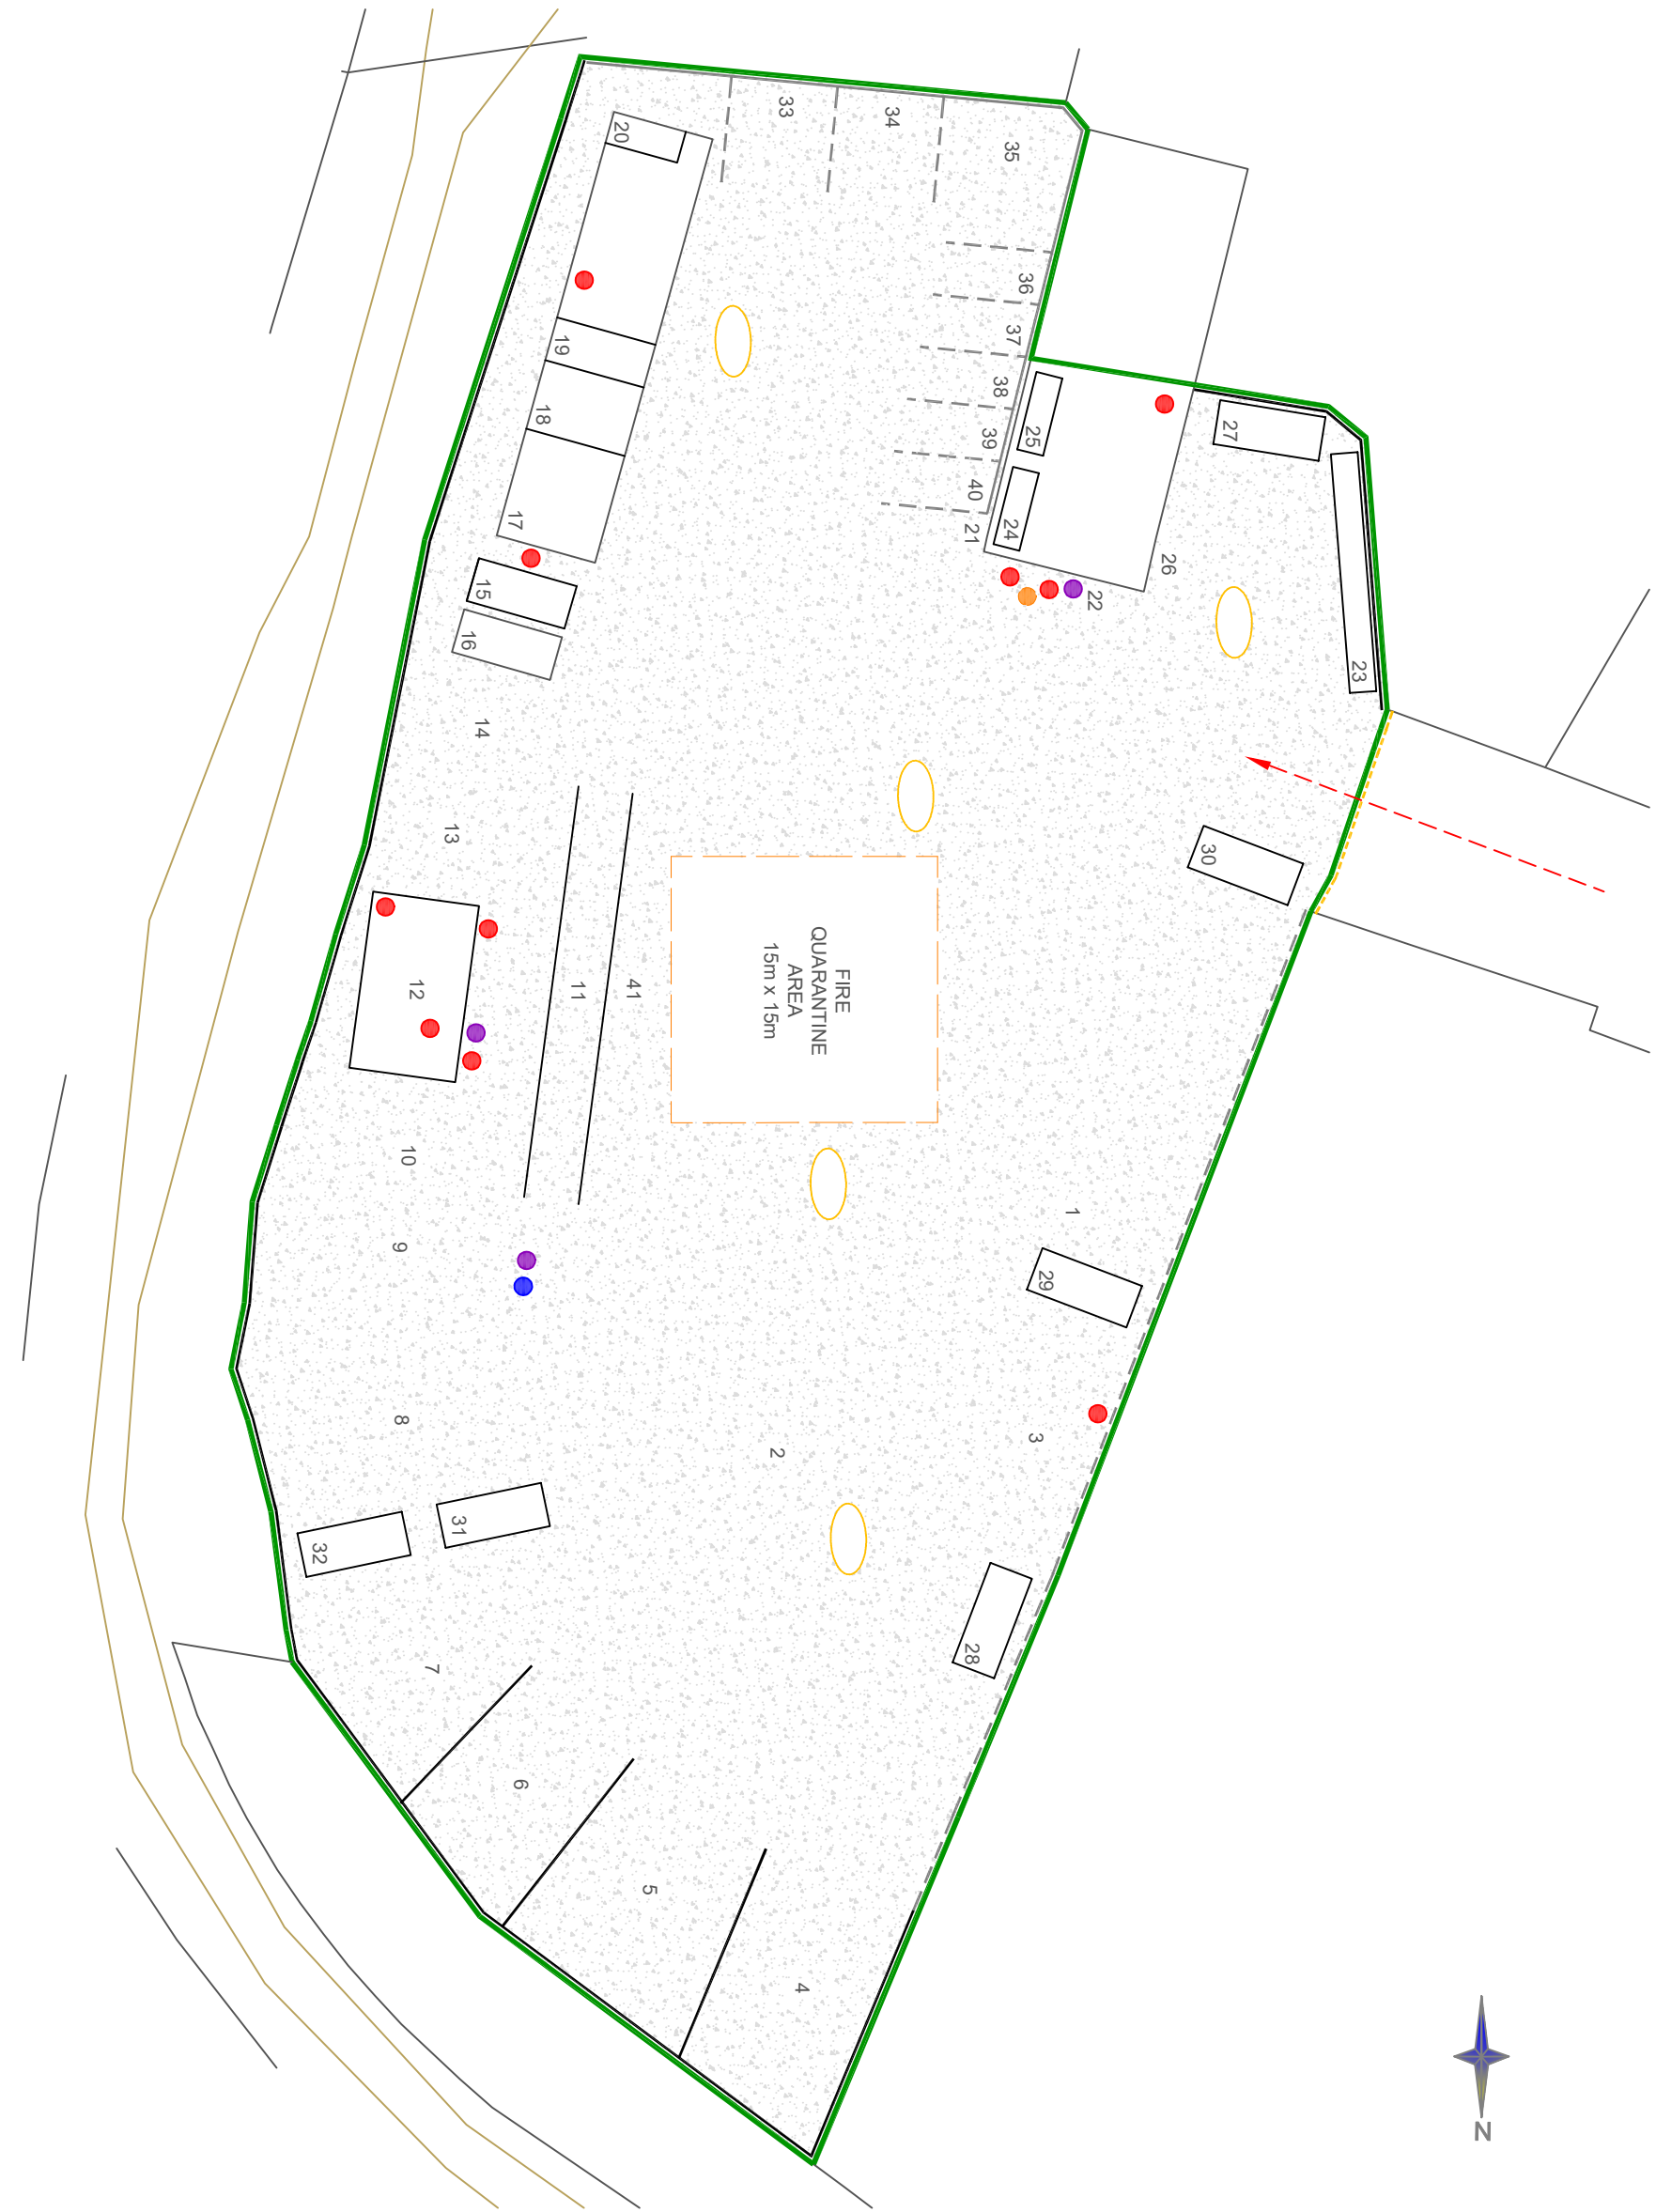

KEY	
1	SCRAP METAL (20m x 6m)
2	SCRAP METAL (12m x 10m)
3	BALERSHEAR
4	SCRAP METALS (9m x 15m)
5	SCRAP METALS (9m x 12m)
6	SCRAP METALS (9m x 12m)
7	SCRAP METALS (10m x 10m)
8	SCRAP METALS (10m x 15m)
9	OFFICE
10	STAFF PARKING
11	WEIGHBRIDGE
12	OFFICE
13	SCRAP METAL CONTAINERS (6m x 5m)
14	SCALES
15	SCRAP METAL BINS (2.5m x 6m)
16	SCRAP METAL BINS (2.5m x 6m)
17	CONTAINERS
18	BATTERIES (4m x 6m)
19	SCRAP METAL BINS (2.5m x 6m)
20	SCRAP METAL BINS (1.8m x 4.2m)
21	DIESEL TANK
22	PRESSURISED CANISTER CAGE
23	UNDEPOLLUTED ELVs (13.5m x 1.5m)
24	DEPOLLUTION RIG (4.5m x 1.5m)
25	DEPOLLUTION RIG (4.5m x 1.5m)
26	TANK FARM
27	TYRE CONTAINER (2.5m x 6m)
28	SCRAP METAL BIN (6m x 2.5m)
29	SCRAP METAL BIN (2.5m x 6m)
30	SCRAP METAL BIN (2.5m x 6m)
31	SCRAP METAL BIN (2.5m x 6m)
32	SCRAP METAL BIN (2.5m x 6m)
33	SCRAP METAL (6m x 6m)
34	SCRAP METAL (6m x 6m)
35	SCRAP METAL (6 x 6m)
36	SCRAP METAL (3m x 6m)
37	SCRAP METAL (3m x 6m)
38	SCRAP METAL (3m x 6m)
39	SCRAP METAL (3m x 6m)
40	SCRAP METAL (3m x 6m)
41	HOT CUTTING AREA
METALWORK/BOUNDARY WALL	
CONCRETE WALL	
PERMIT BOUNDARY	
CCTV	
FIRE EXTINGUISHERS	
SANDBAGS	
MOBILE PLANT STORAGE	
FRS ACCESS POINTS	
HOSES	
SANDBAG DEPLOYMENT LINE	
CONCRETE SURFACING	

TITLE

PROPOSED SITE PLAN

SCALE	1/400 @ A3	CHECKED	Checked Date
REFERENCE NO.			Approved Date
			Version

SITE Scrapco Metal Recycling Ltd. Proposed Plan