
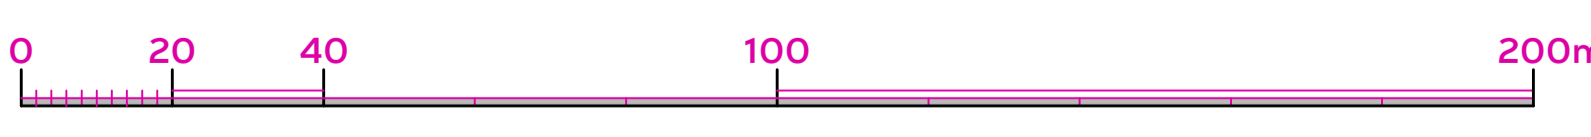


Operator: Taylor Wimpey UK
 Site name: Stonepit 2

Material Re-use Plan
 National Grid ref: TQ 56904 73696

scale 1:1000@A0
 Date: 22/05/23

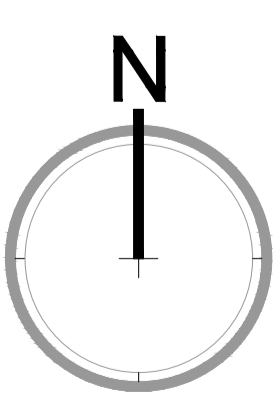

general notes:
 do not scale from the drawing, all dimensions shall be checked on site prior to commencing works.
 all works shall conform to the current edition of the building regulations and other relevant statutory requirements.
 all materials and workmanship shall conform with the relevant british standard specifications and codes of practice.
 this drawing is the copyright of gdm architects and shall not be copied or reproduced without permission.
 this drawing shall be read in conjunction with gdm architects health and safety risk assessments and all works shall be carried out in a safe manner, by competent persons.
 drawing produced by gdm architects ltd trading as gdm architects.

revision: 12 details: Green boundary line updated
 13 details: Green boundary line updated

by: jr date: 15.06.23
 jr date: 26.06.23

revision: details:

by: date:

project: Stonepit 2, Dartford
 title: Material Re-use Plan
 date: 10/02/23 drawn by: jr
 scale: 1:1000@A0 checked: km

client: Taylor Wimpey, South East

PRELIMINARY

project number drawing number revision

gdmarchitects 21968 SP-011 T2
 the master's house, college road, maidstone, kent ME15 6YF t: 01422 760670 e: info@gdmarchitects.co.uk w: gdmarchitects.co.uk